



FLOOR PLAN 1:50 @ A3

PROPOSED PRE-SCHOOL
 FOR PRI-SKUL ASOSIESEN BLOKIG VANUATU
 NIGEL WAKEHAM JUNE 1999

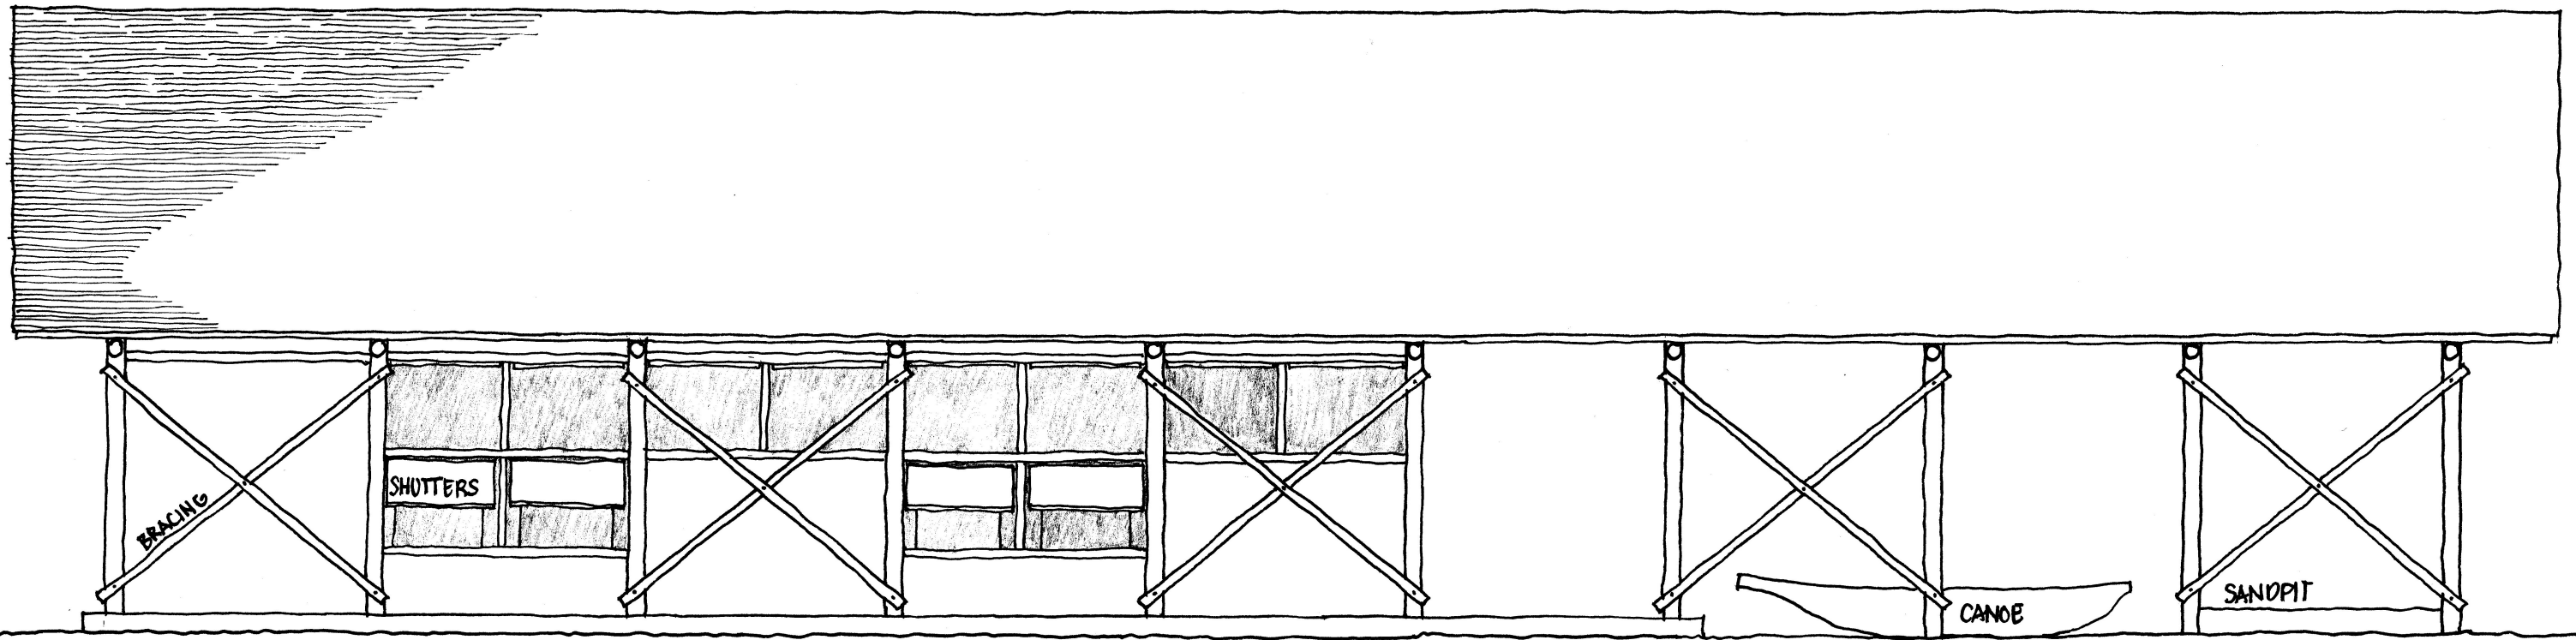

ELEVATION 1:50 @ A3

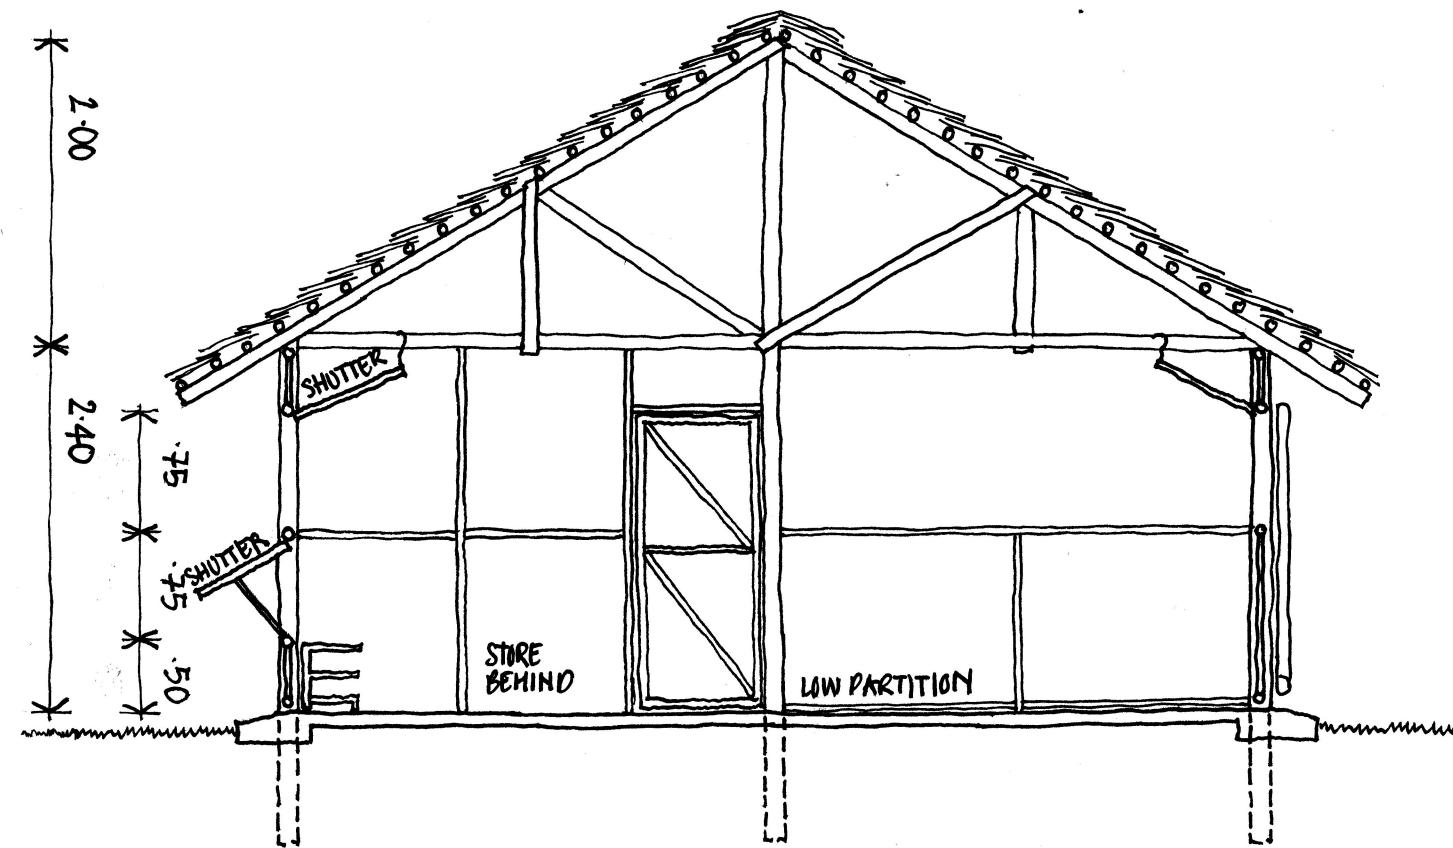

TYPICAL SECTION SCALE 1:50

PROPOSED PRE-SCHOOL
 FOR PRI-SKUL ASOSIESEN BLONG VANUATU
 NIGEL WAKEHAM JUNE 1999