



FLOOR PLAN

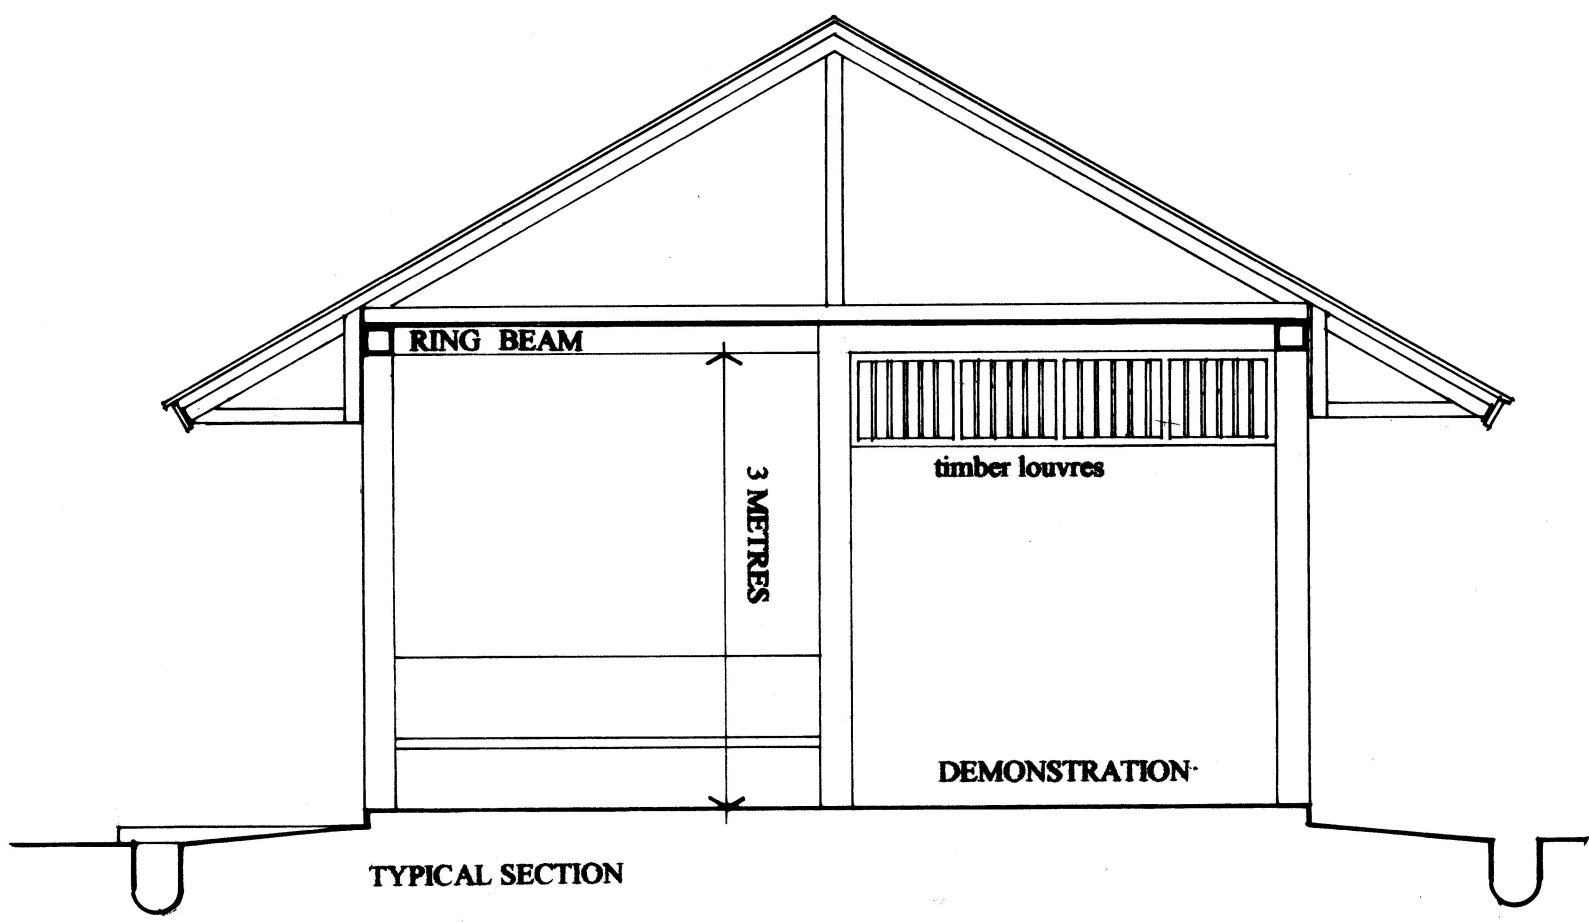



TYPICAL SECTION




BKB/POSYANDU POST SCALE 1:50
 NIGEL WAKEHAM CONSULTANT ARCHITECT

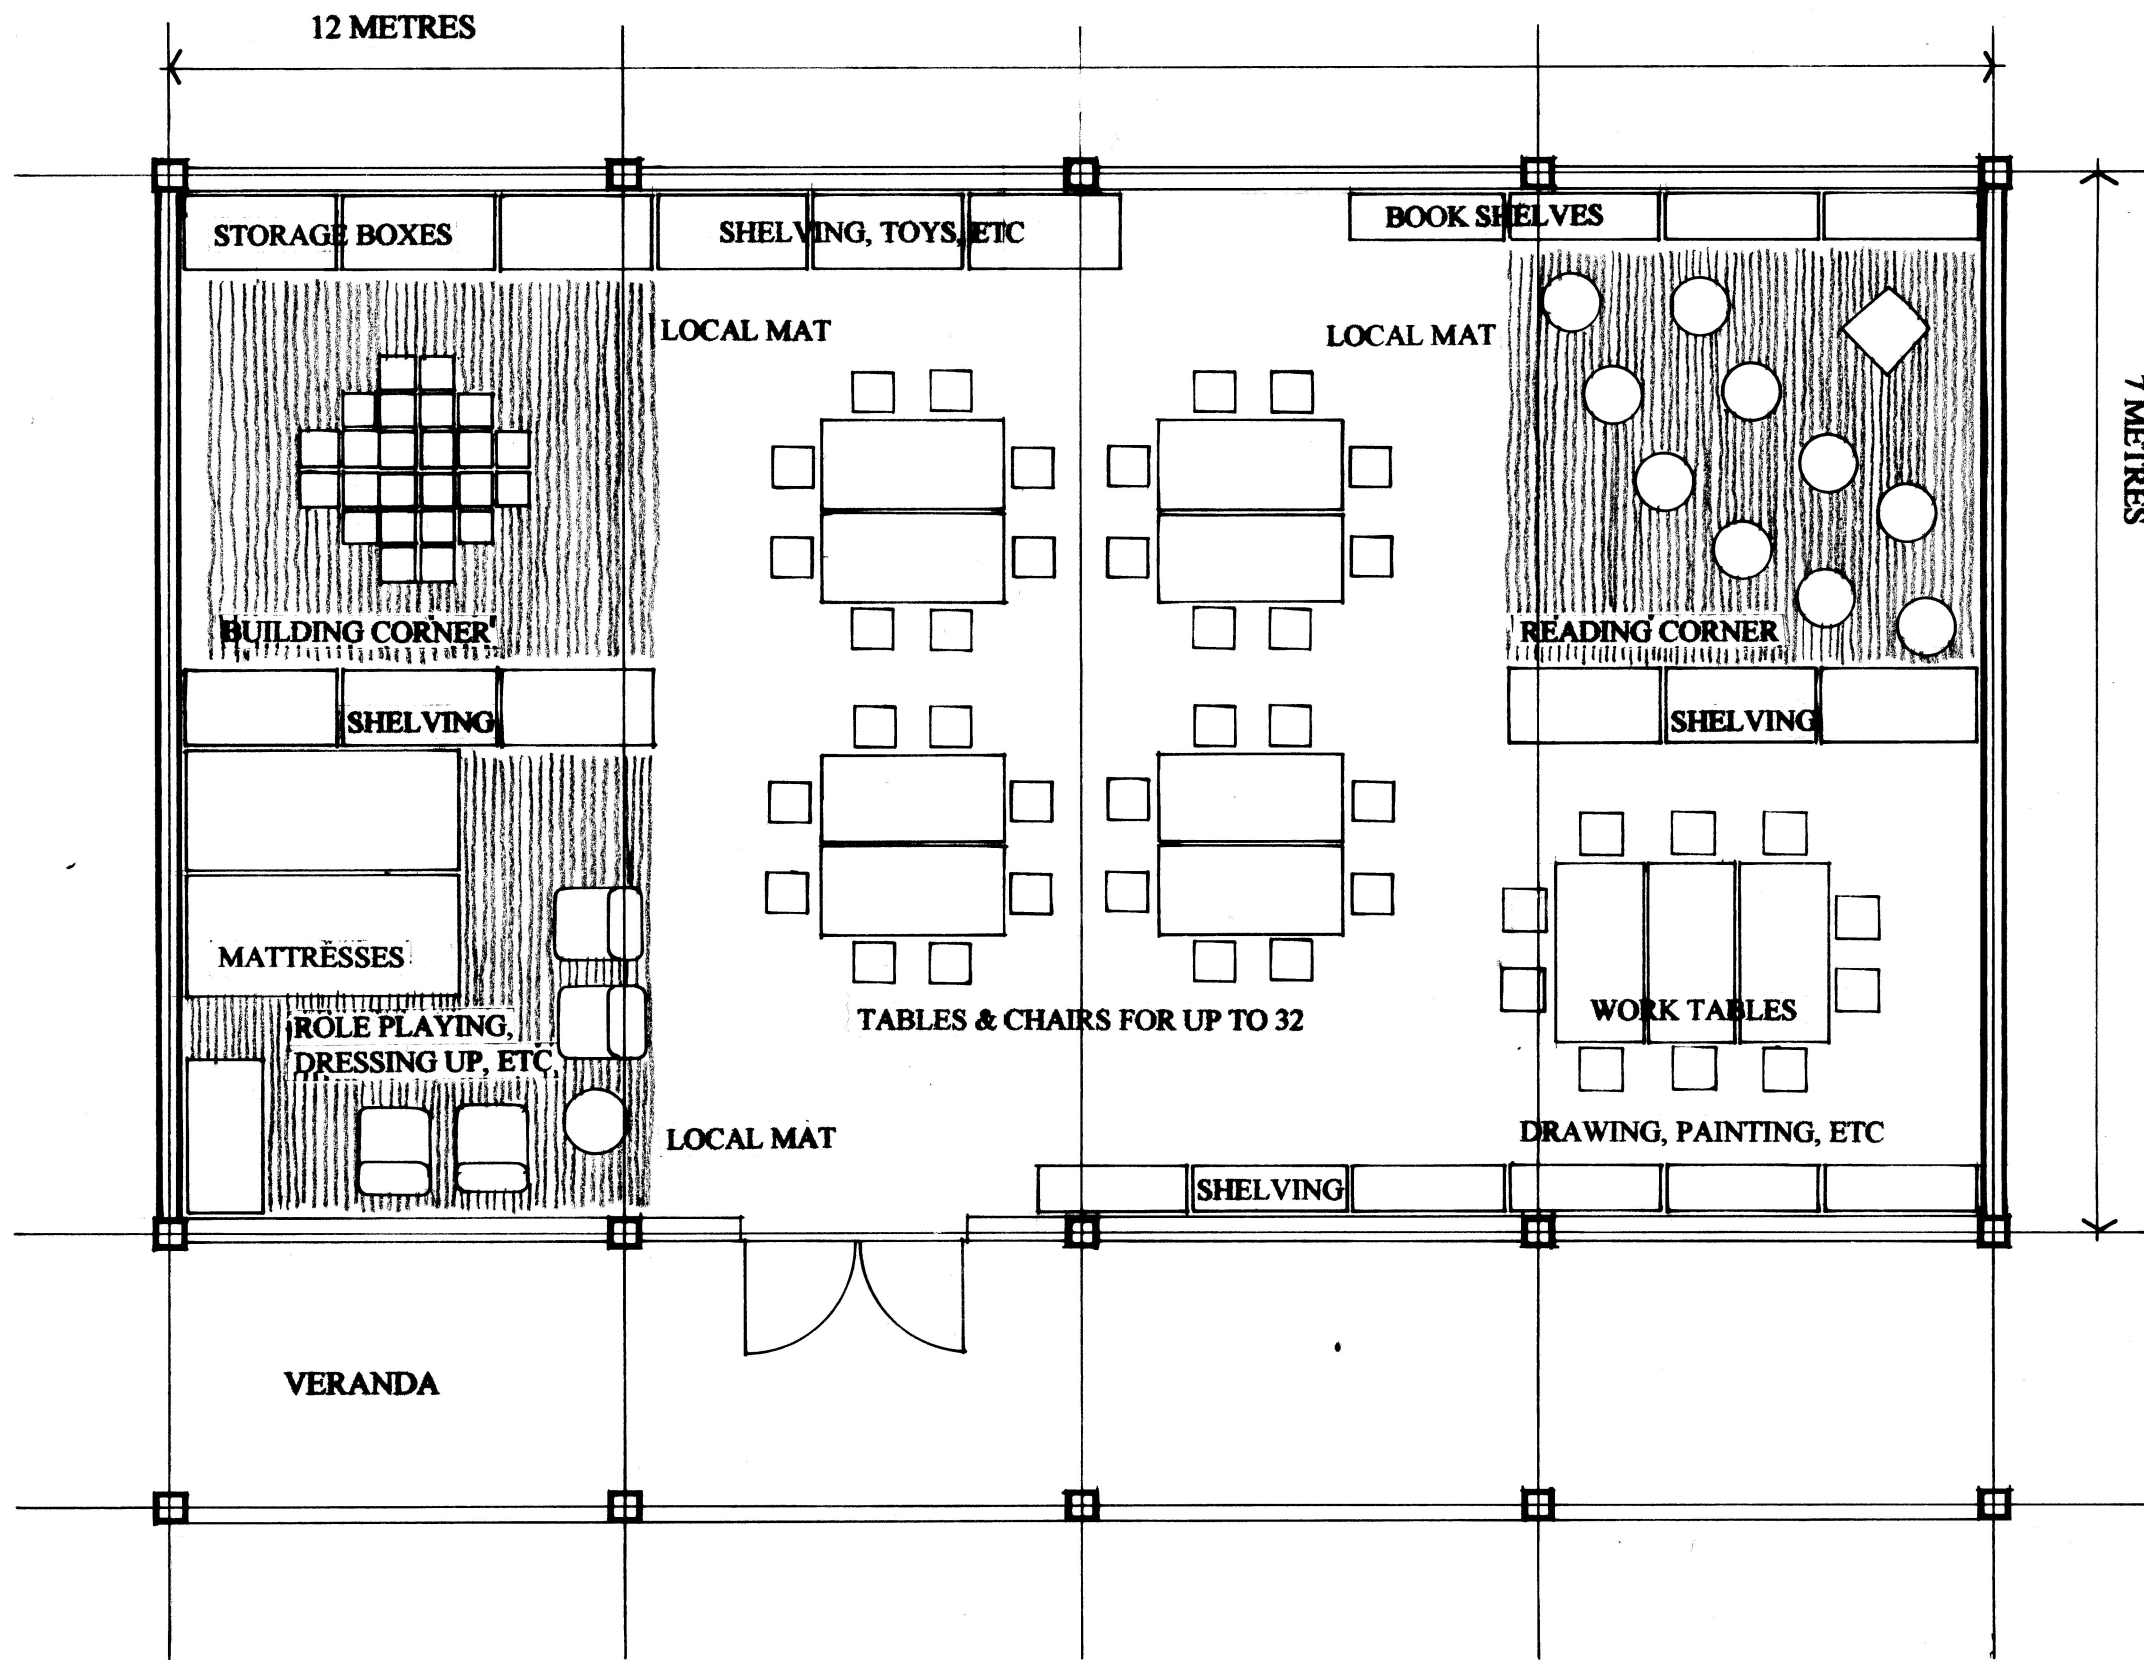


LAYOUT OF TYPICAL GROUP ROOM SCALE 1:50


NIGEL WAKEHAM CONSULTANT ARCHITECT

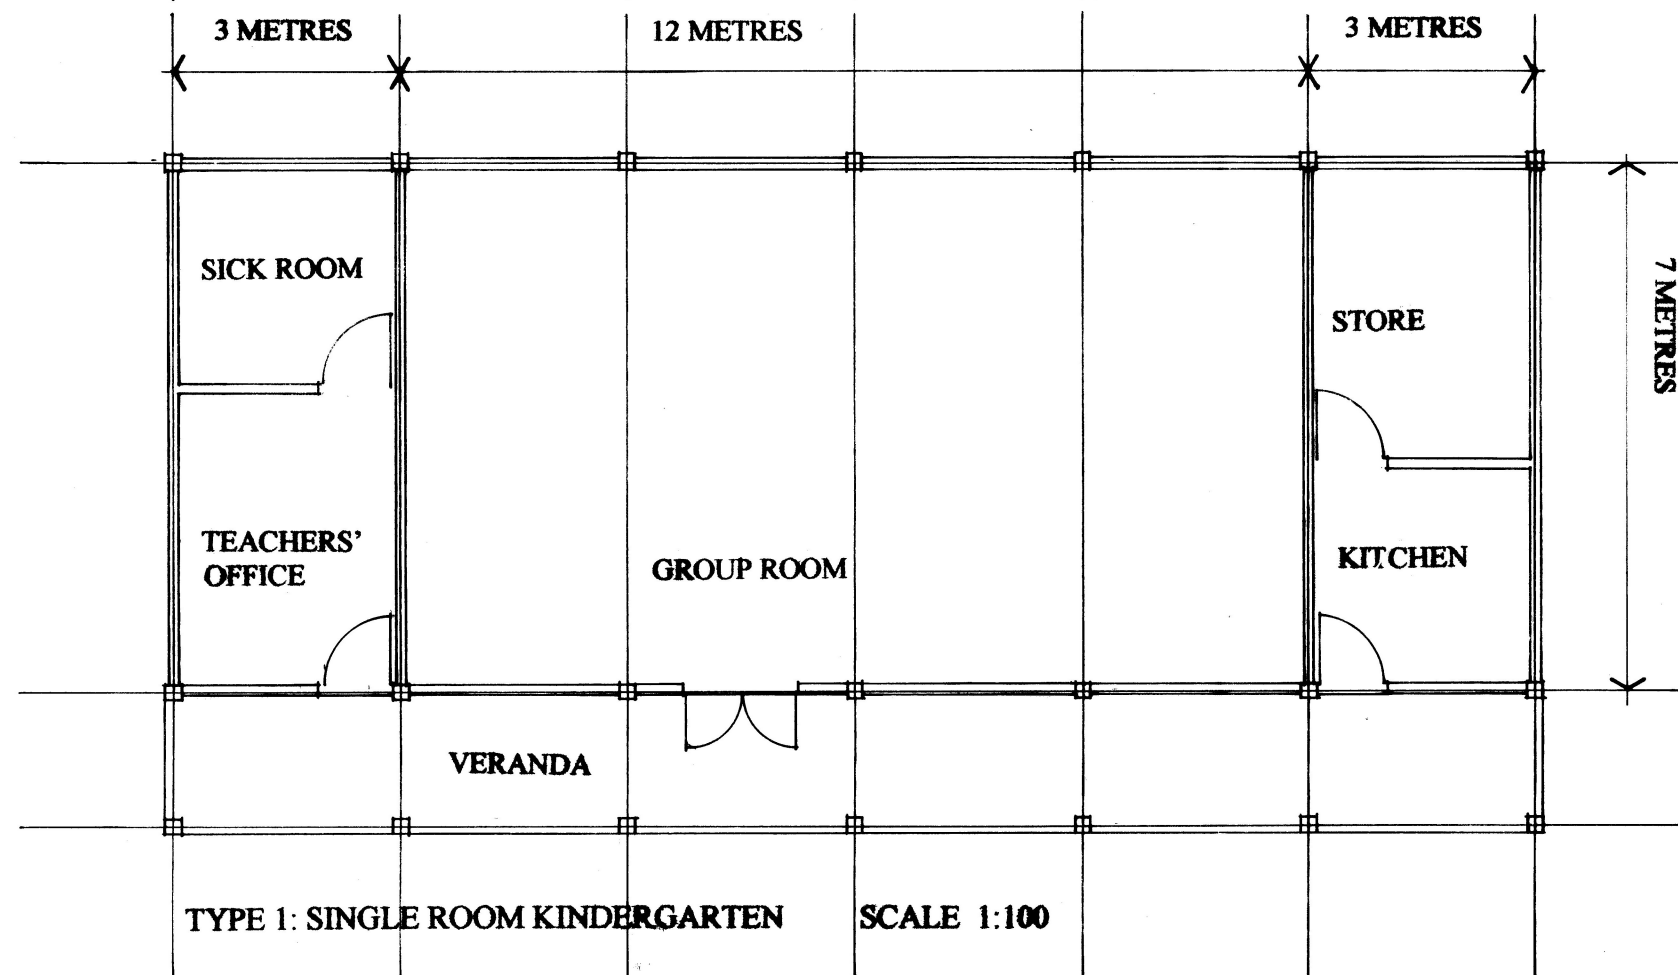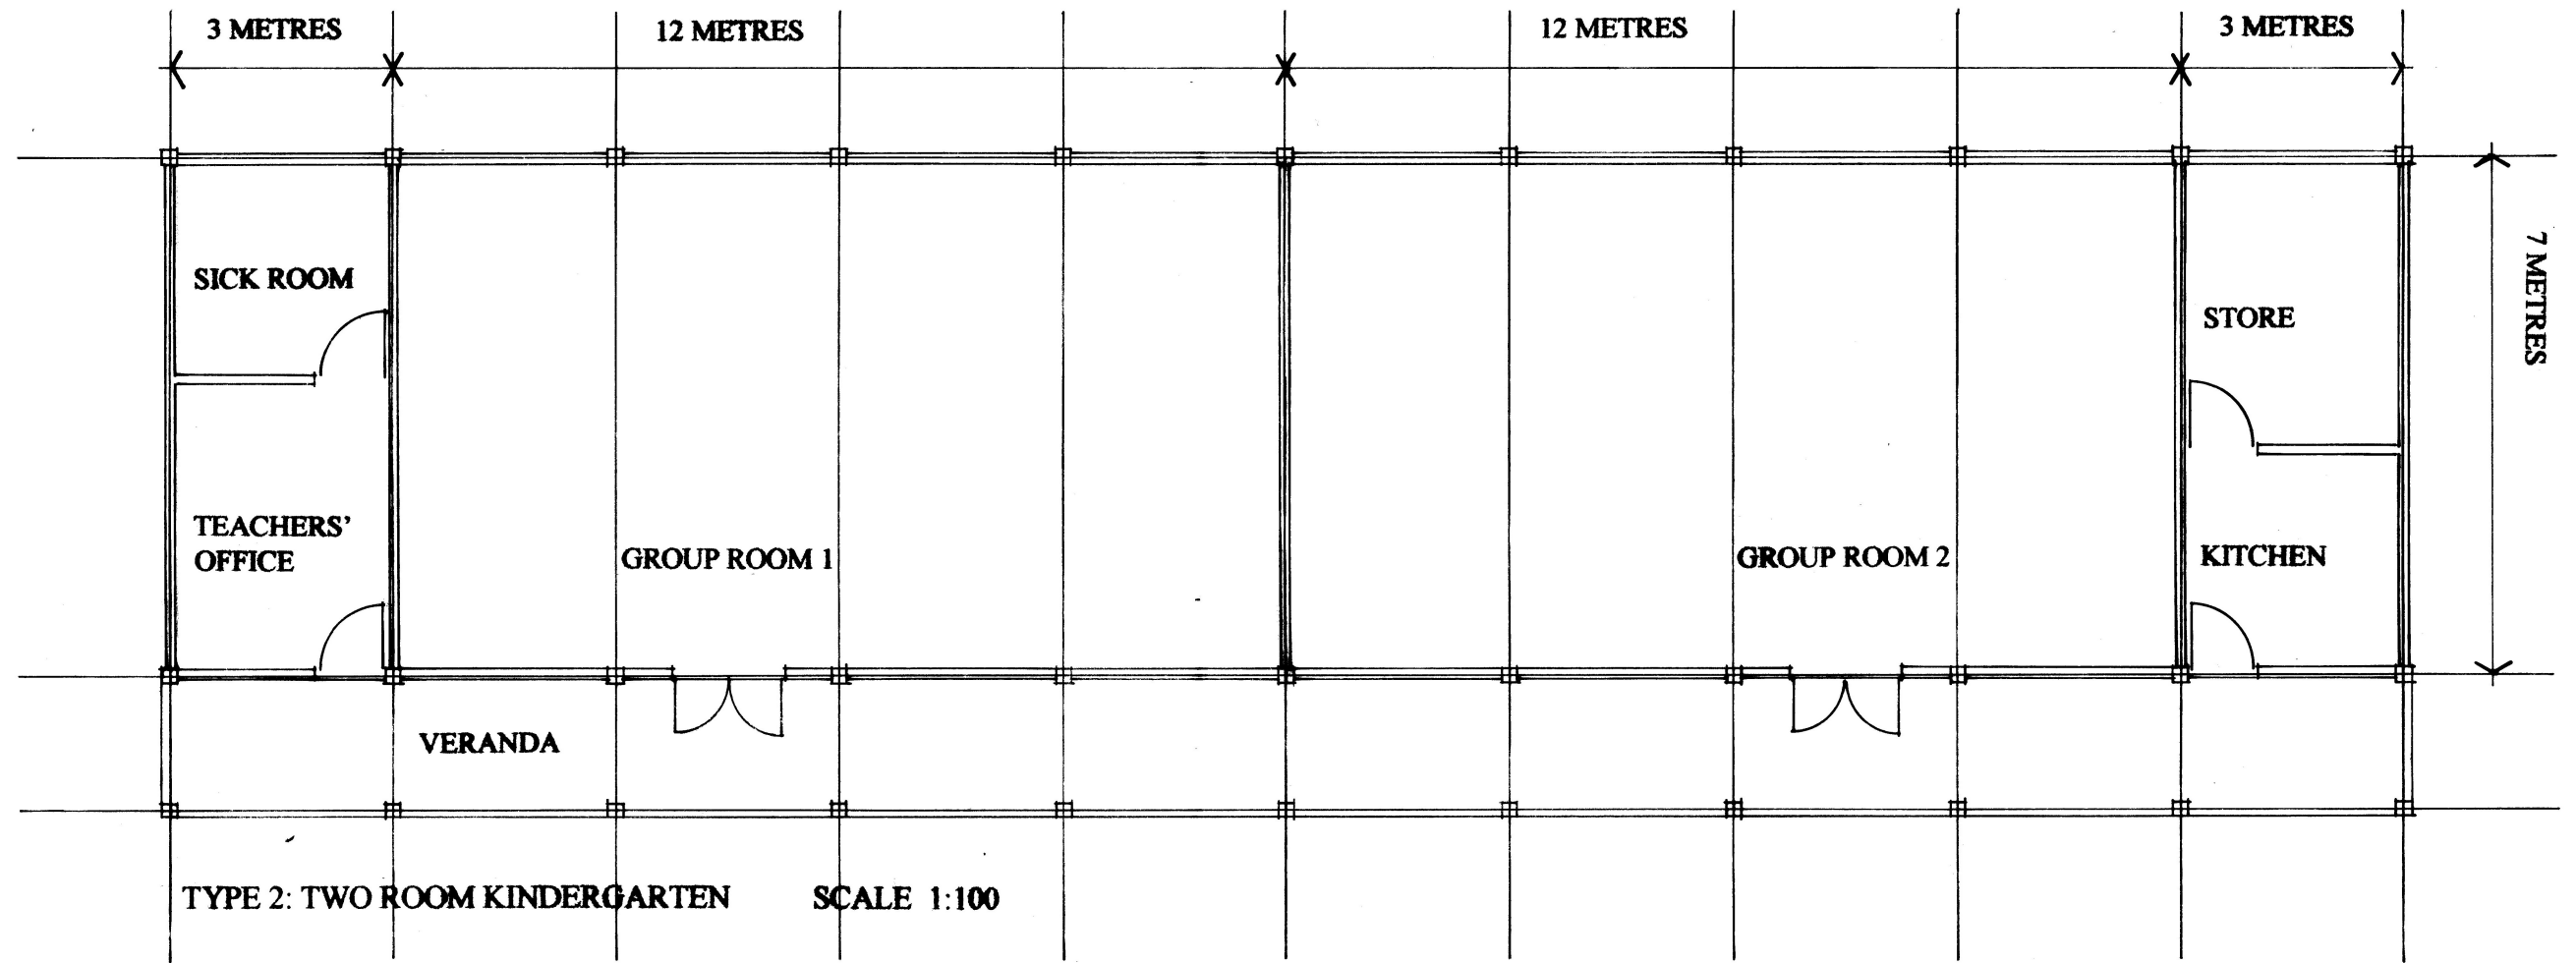

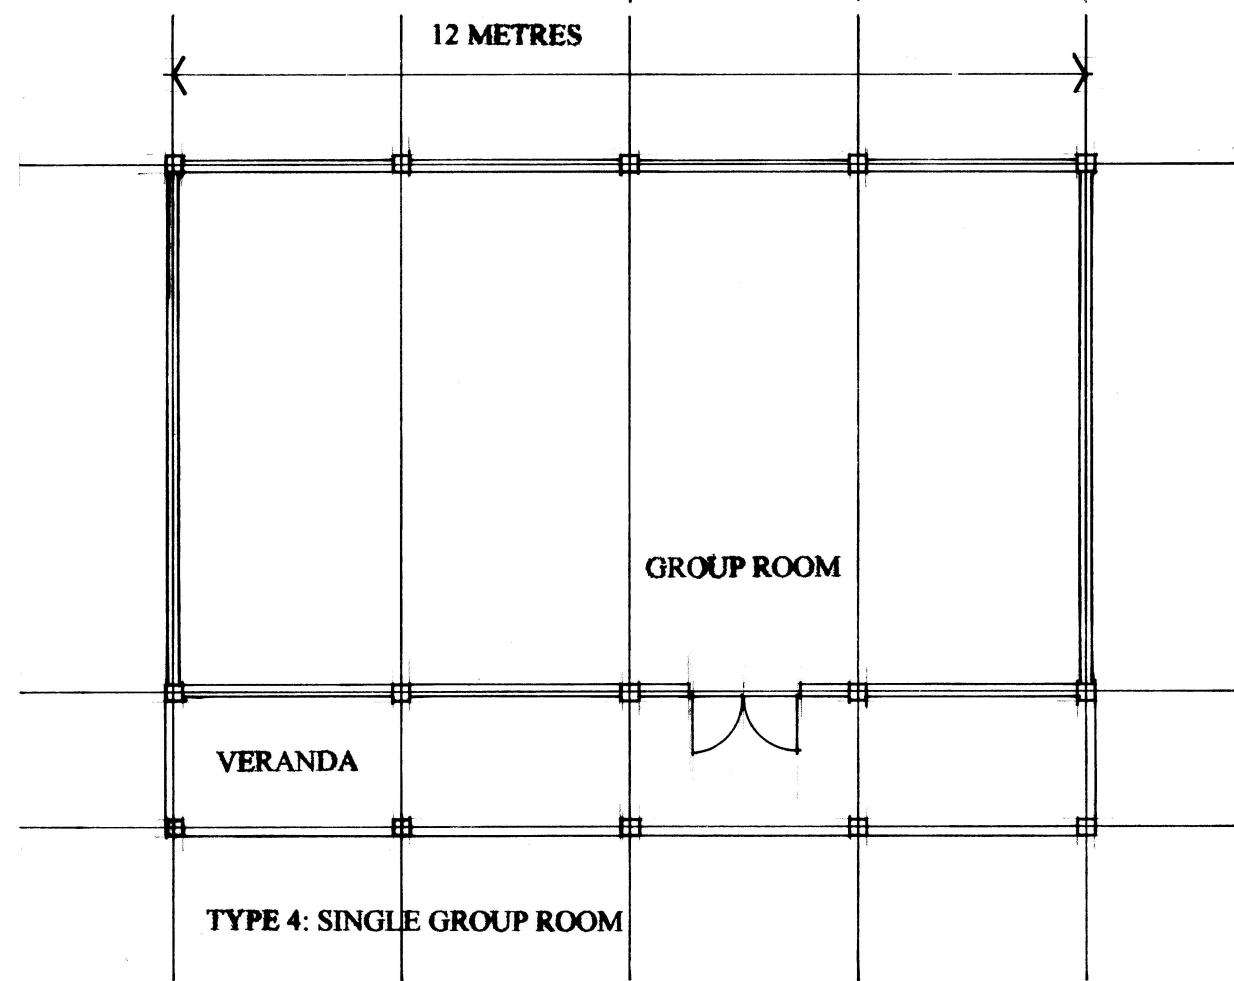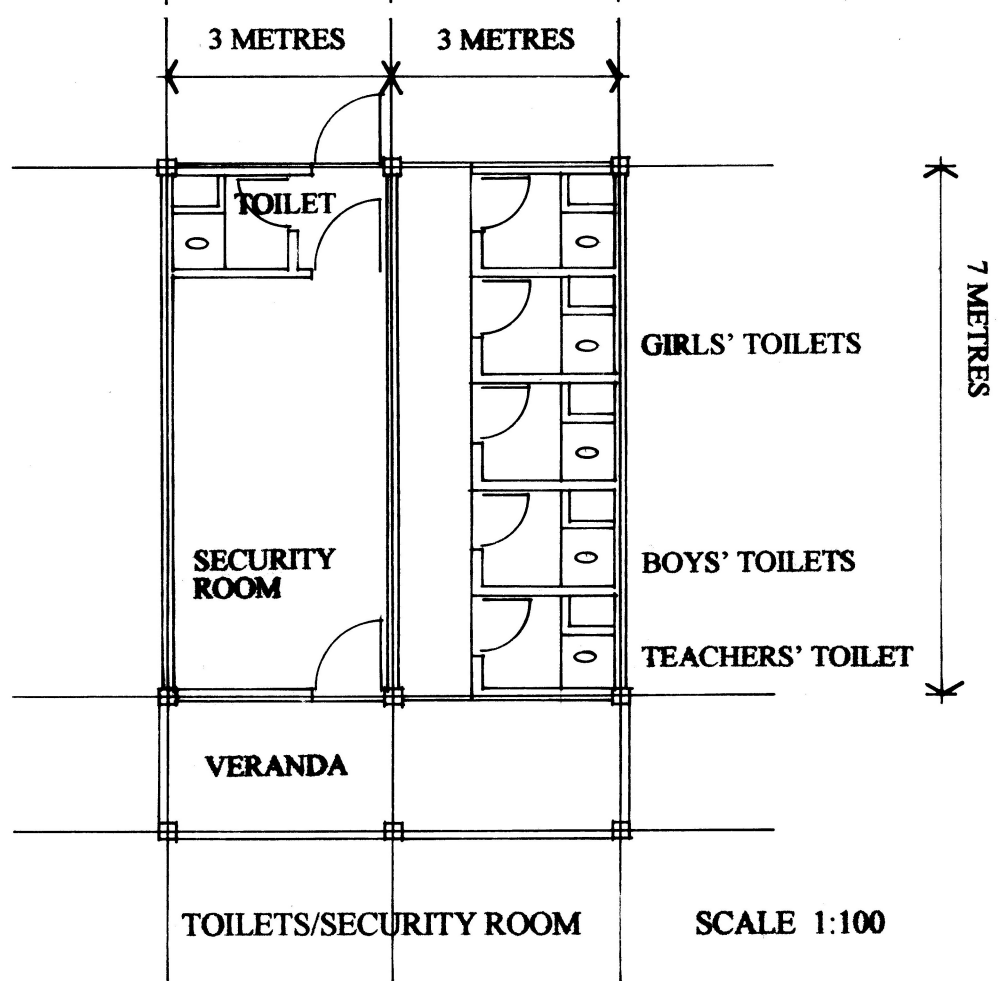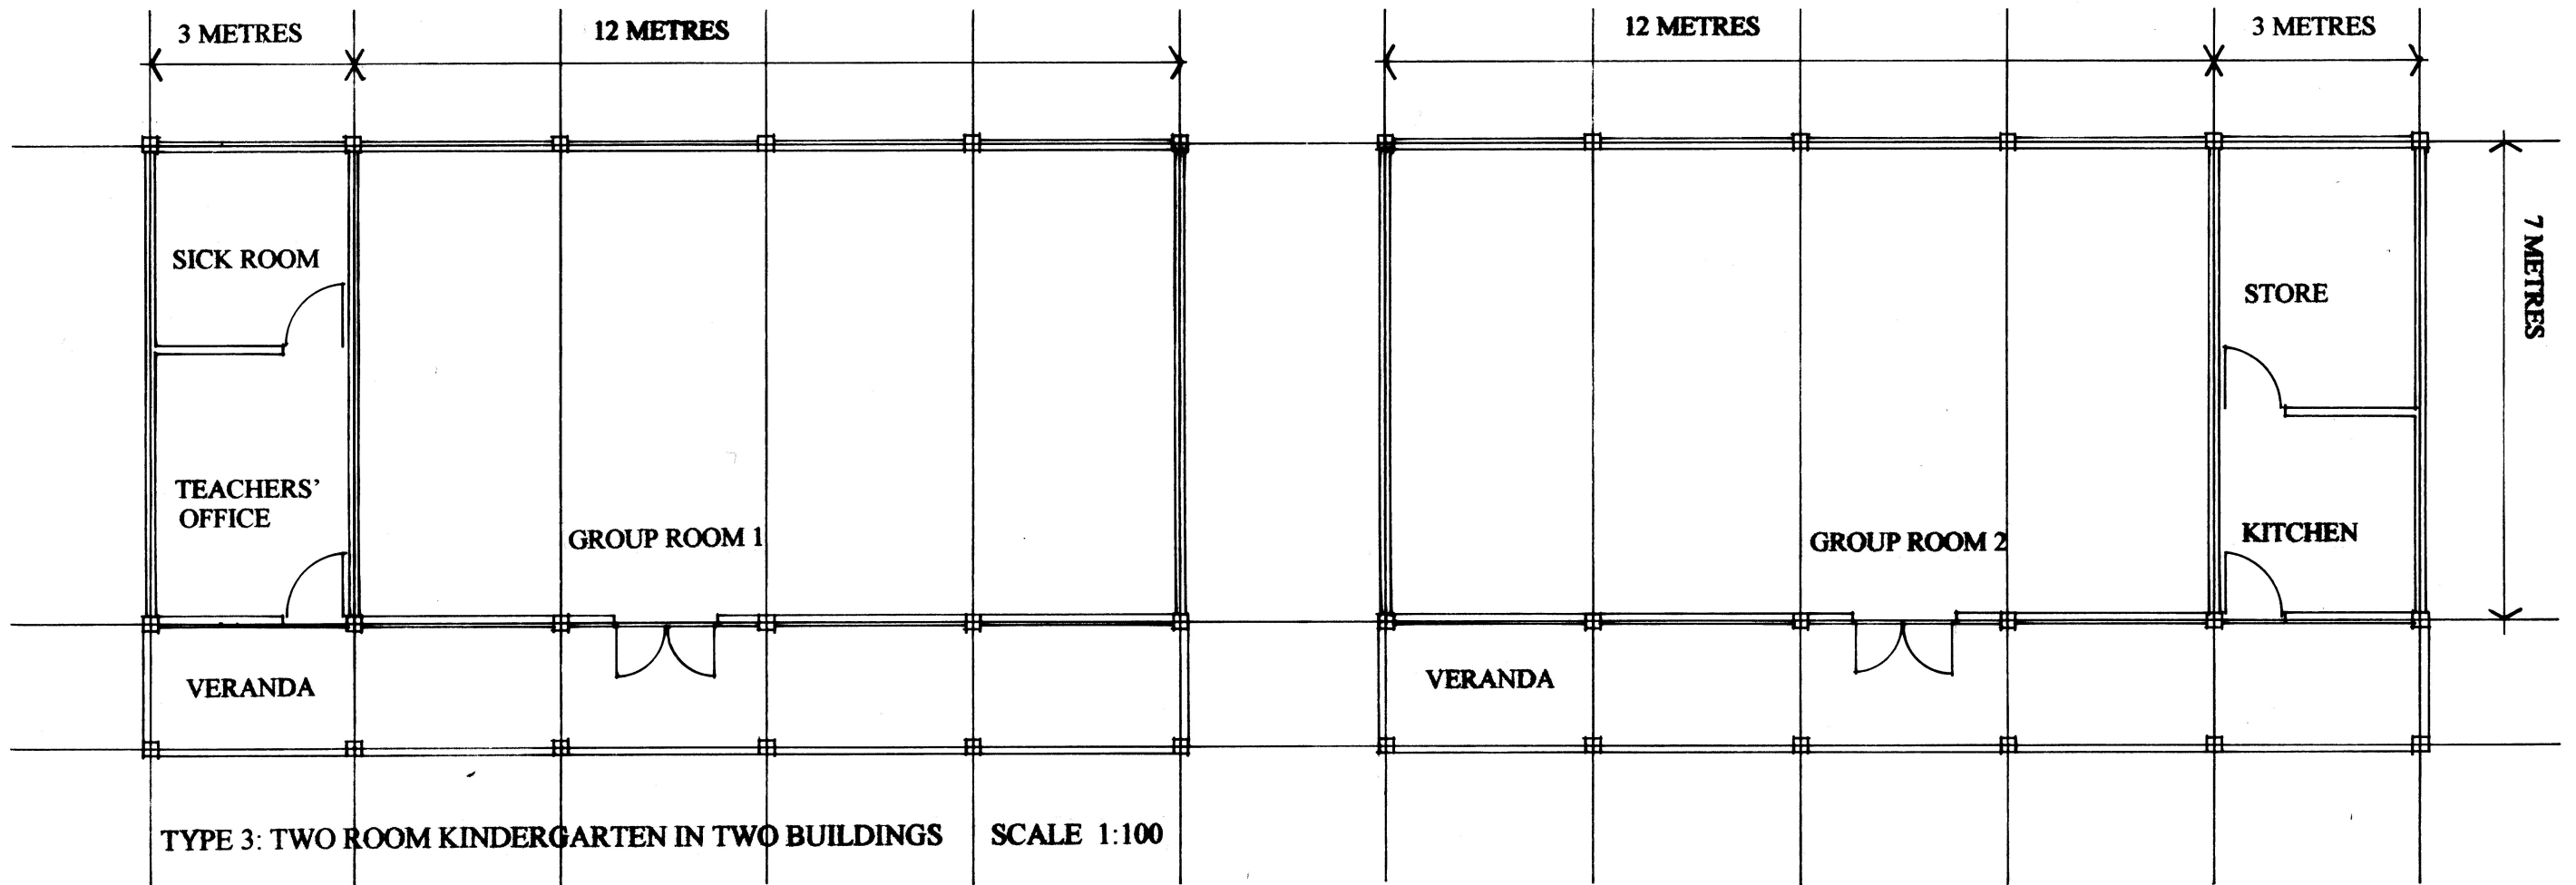

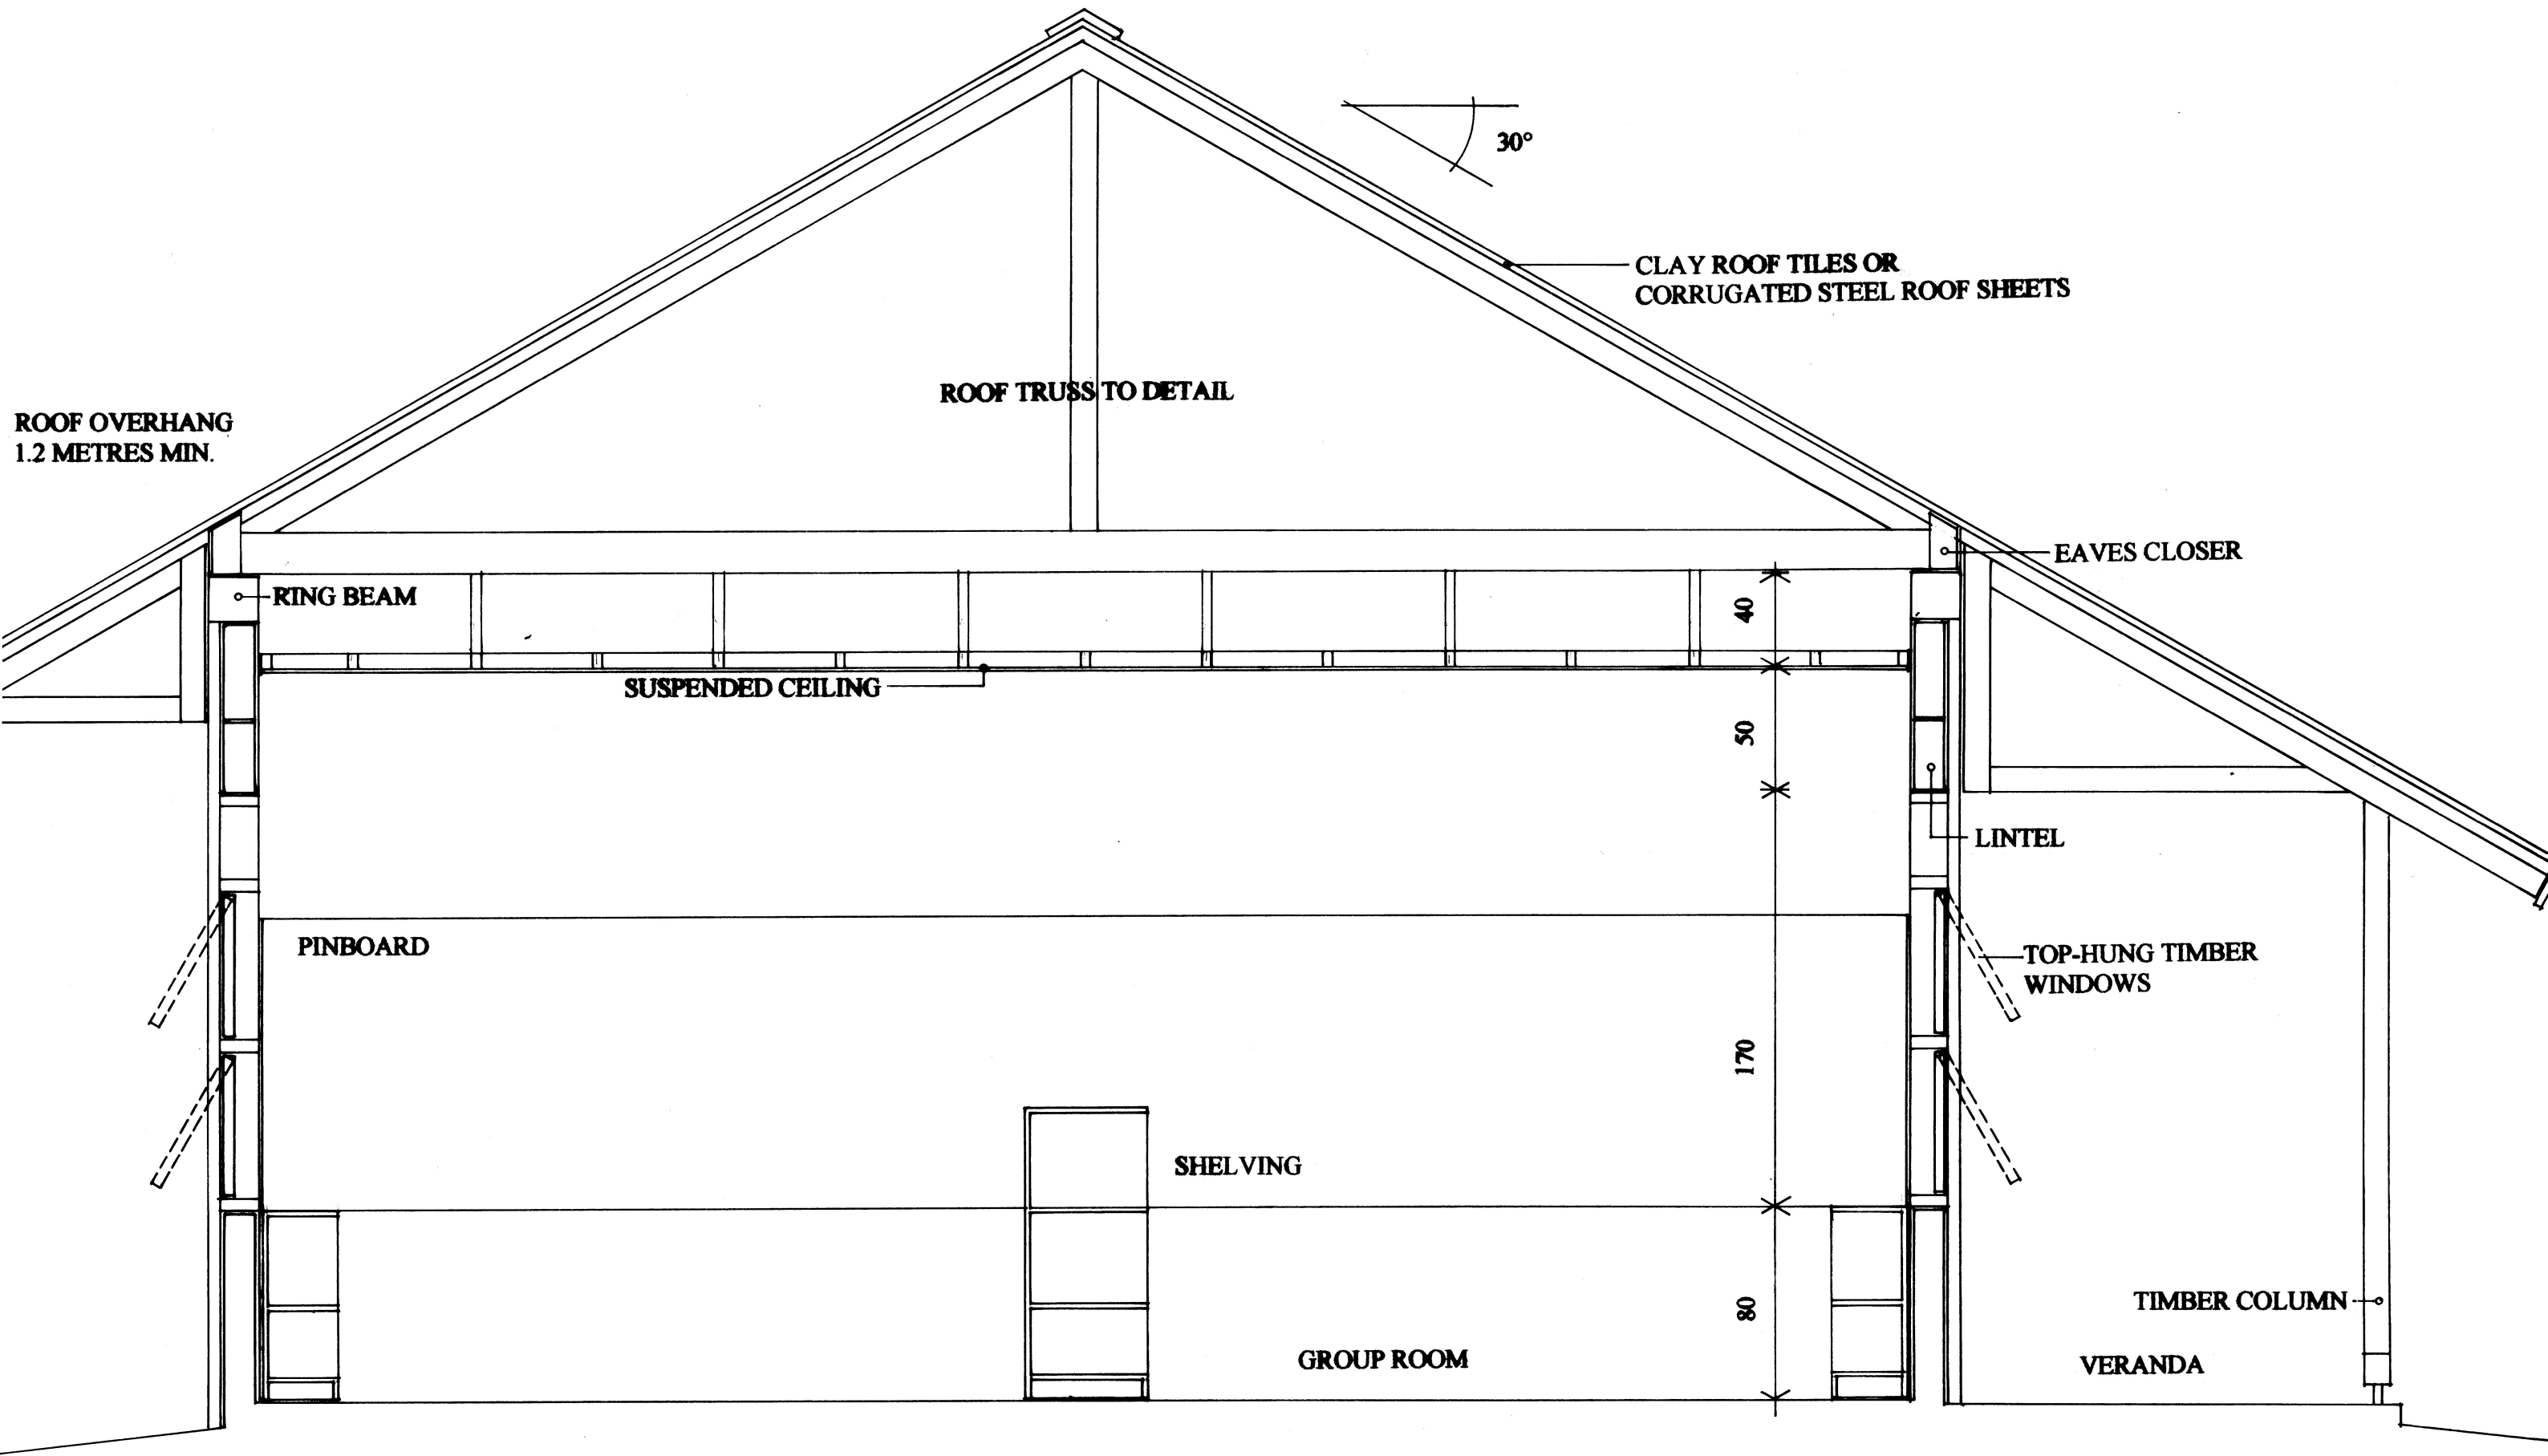

DIAGRAMMATIC SECTION THRO' TYPICAL GROUP ROOM SCALE 1:25

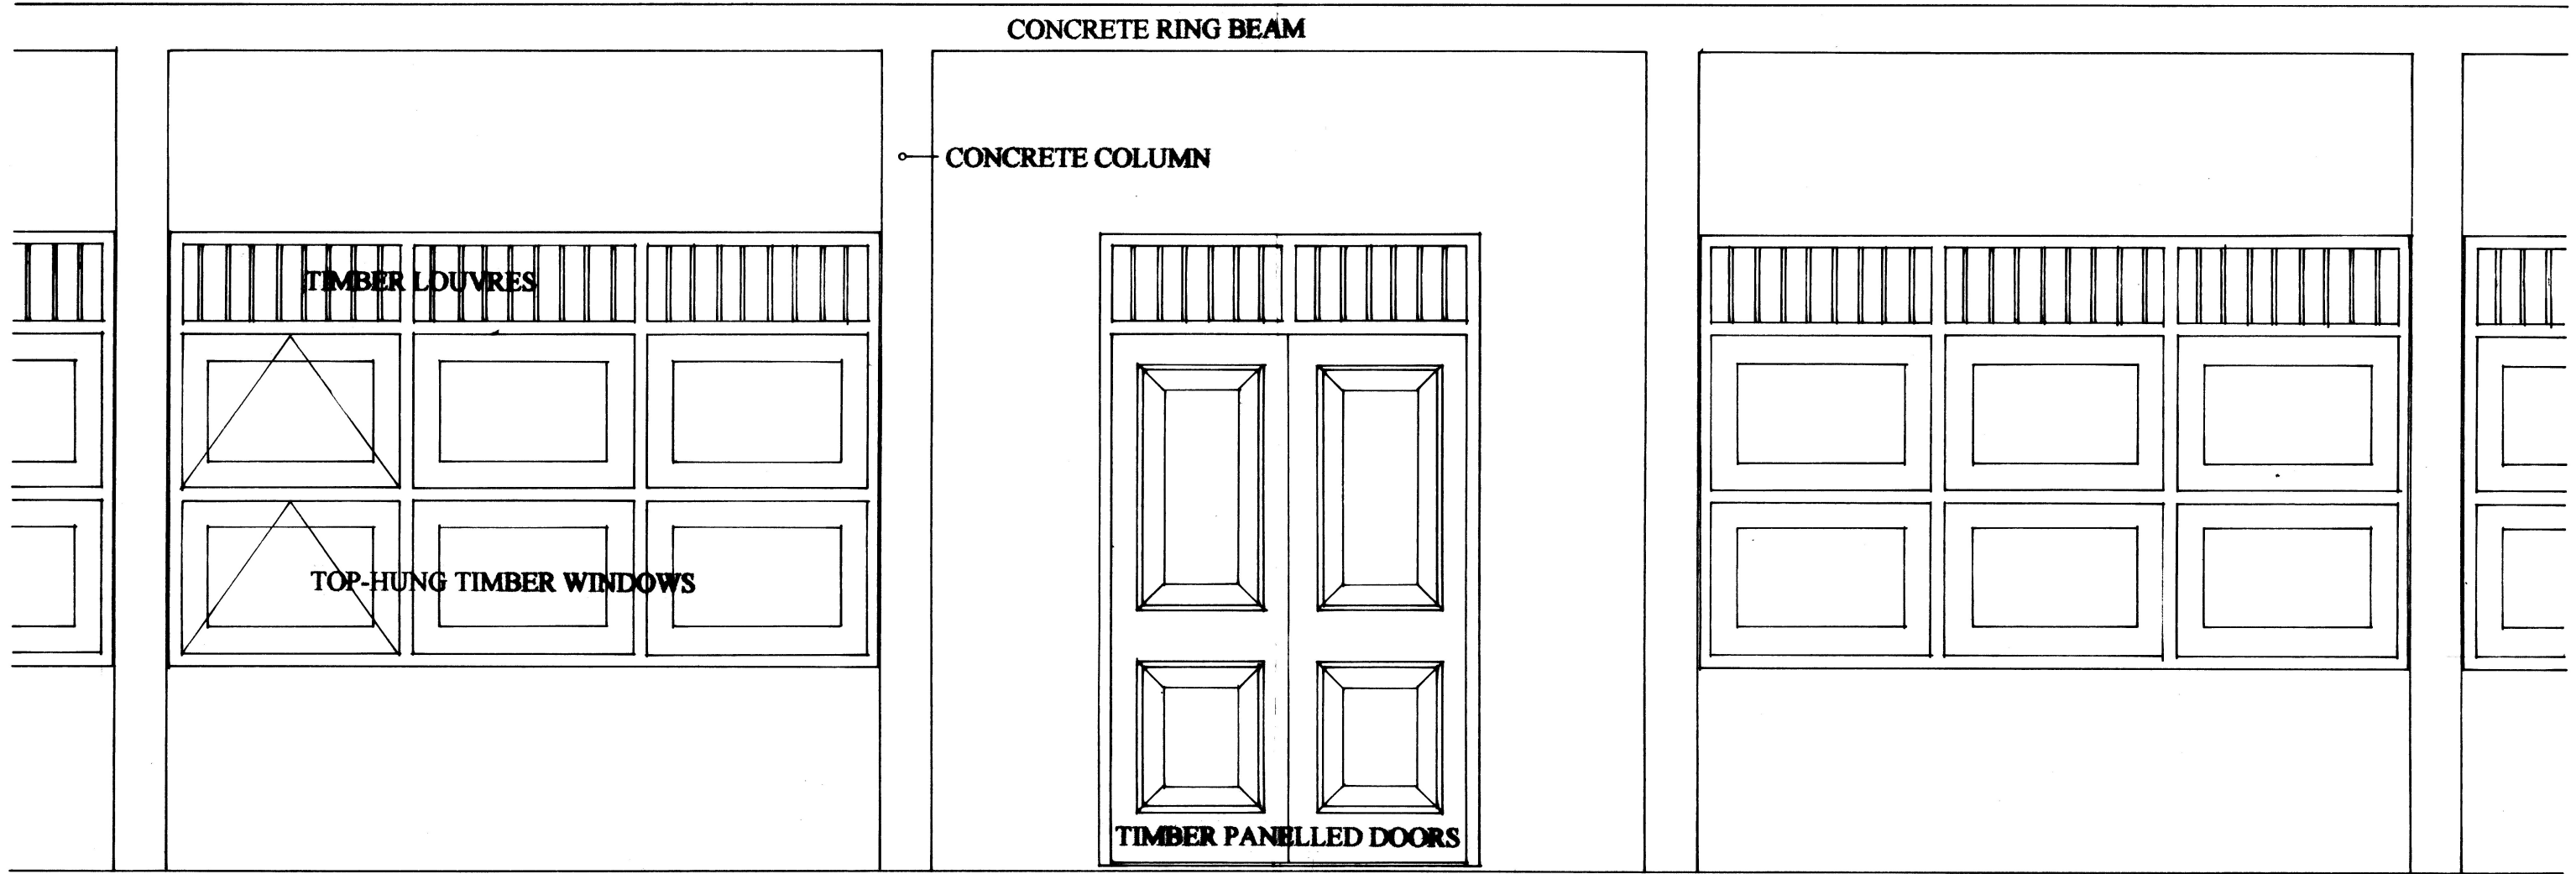

CONCRETE RING BEAM

CONCRETE COLUMN

TIMBER LOUVRES

TOP-HUNG TIMBER WINDOWS

TIMBER PANELLED DOORS

PART ELEVATION OF GROUP ROOM SCALE 1:25

NIGEL WAKEHAM CONSULTANT ARCHITECT