



FLOOR PLAN

FIG 1: MULTI-PURPOSE UNIT : FLOOR PLAN

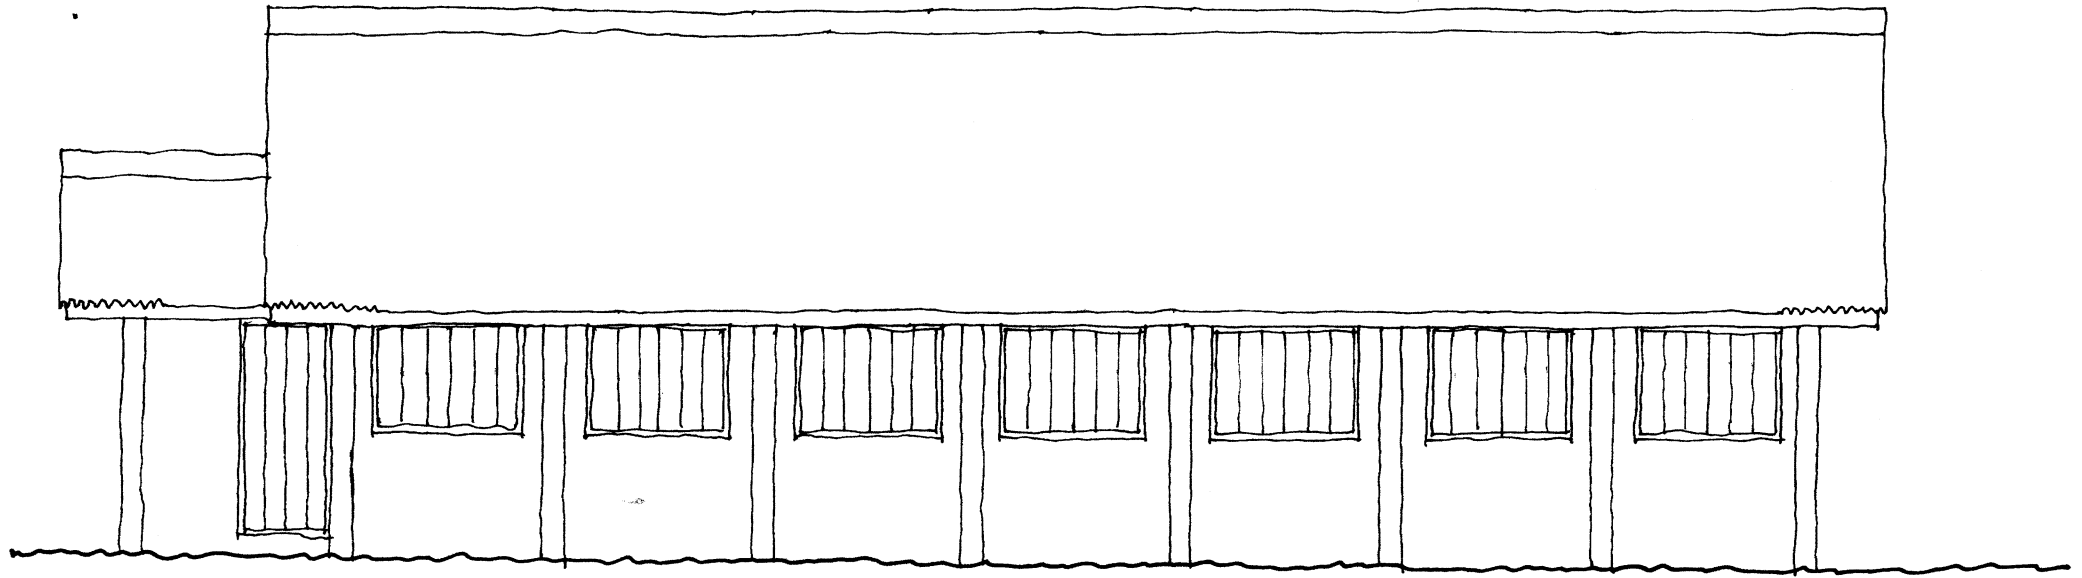

ELEVATION

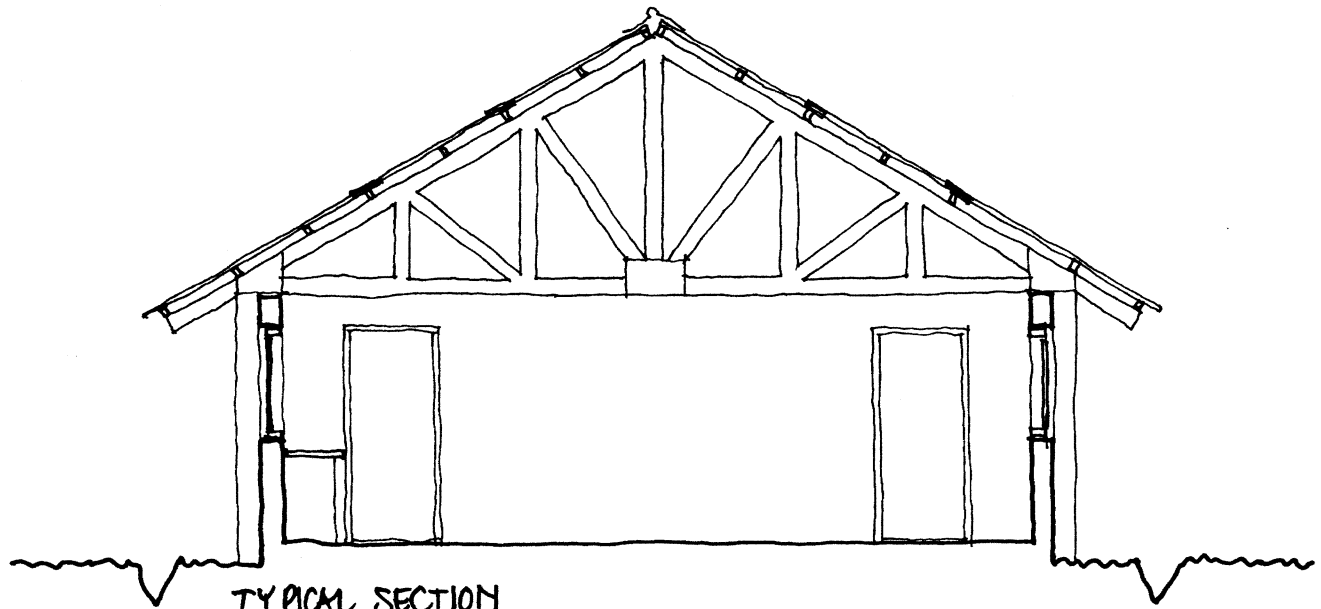

TYPICAL SECTION

FIG 2: MULTI-PURPOSE UNIT: ELEVATION + SECTION


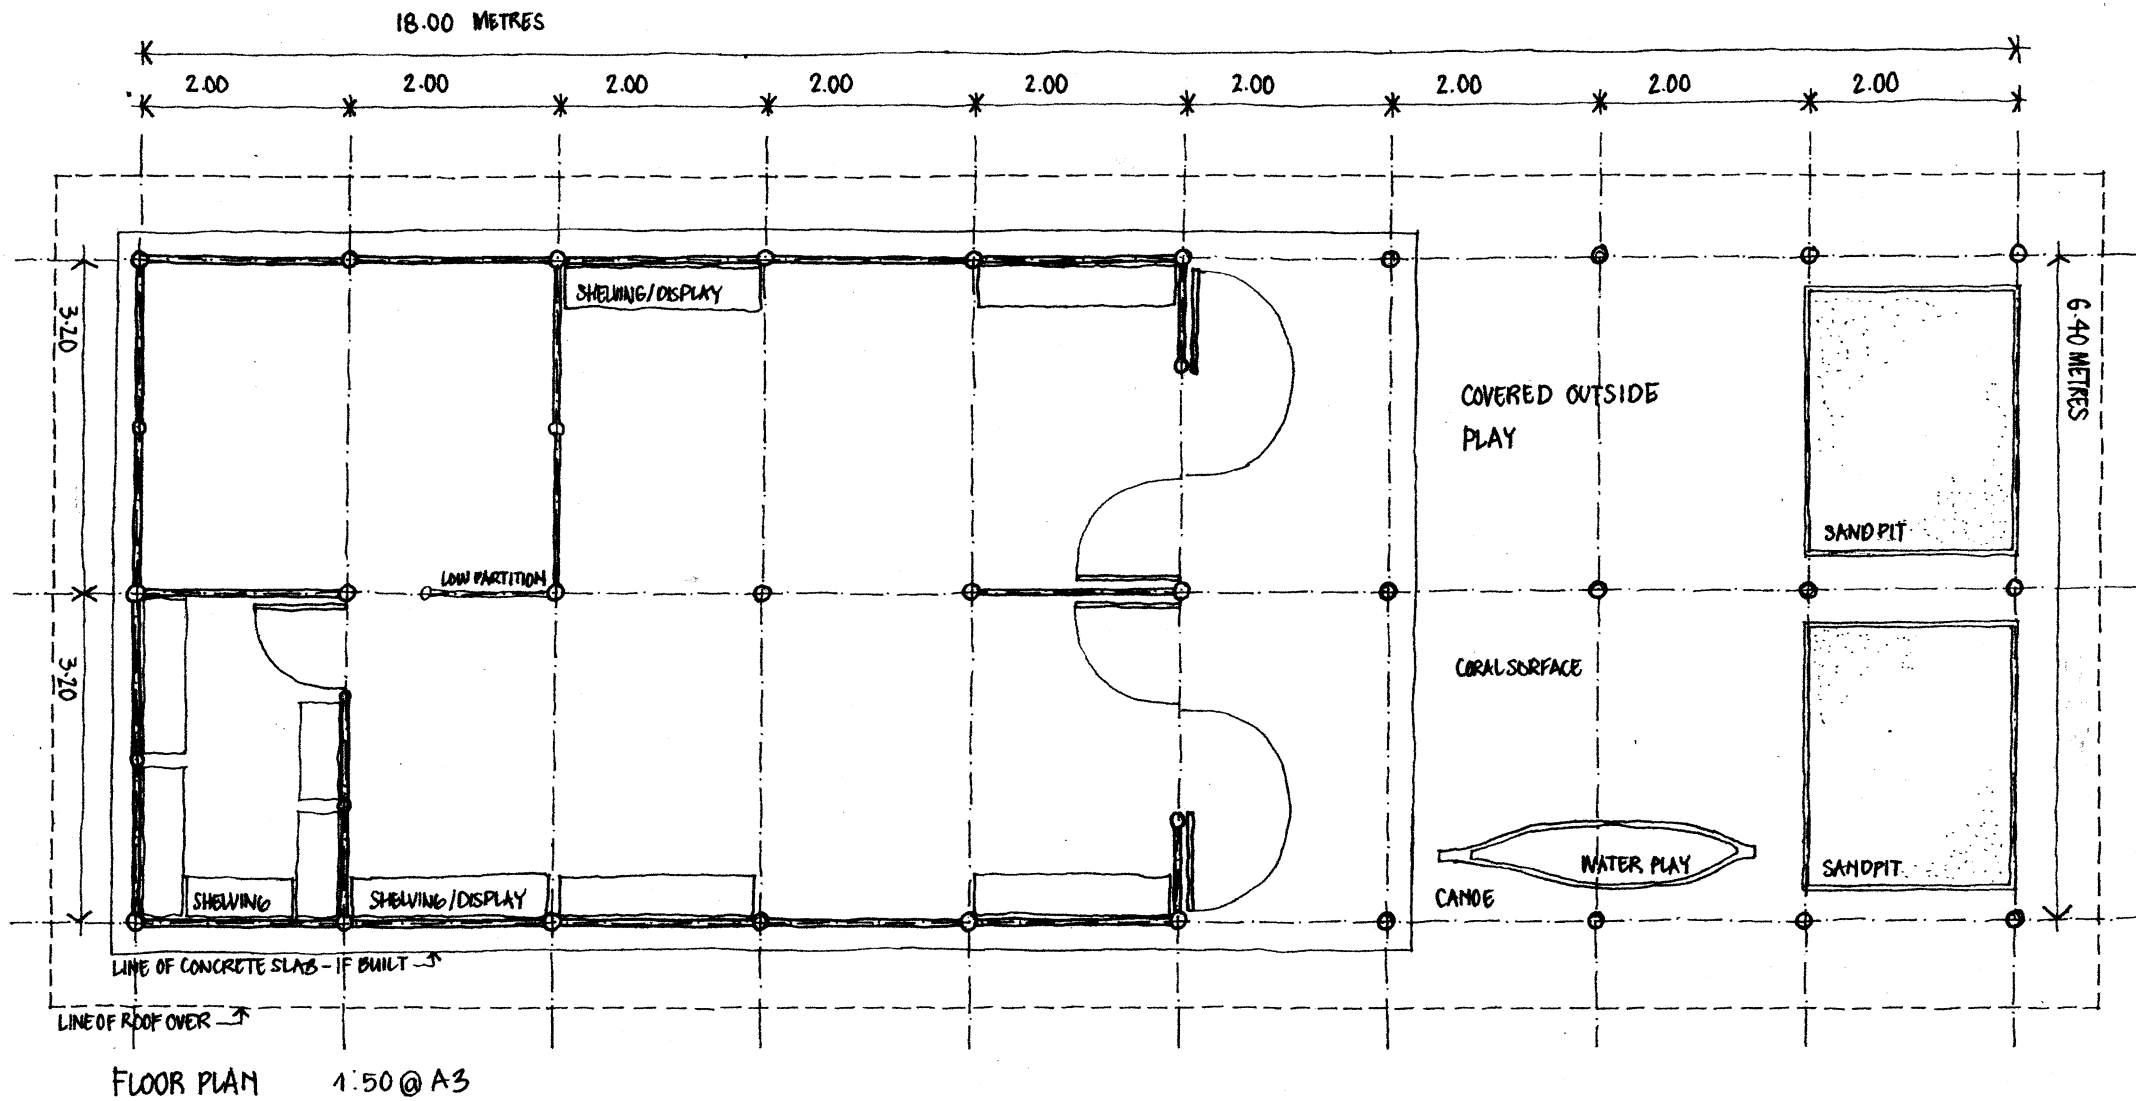


FIG 3: PRE-SCHOOL: FLOOR PLAN

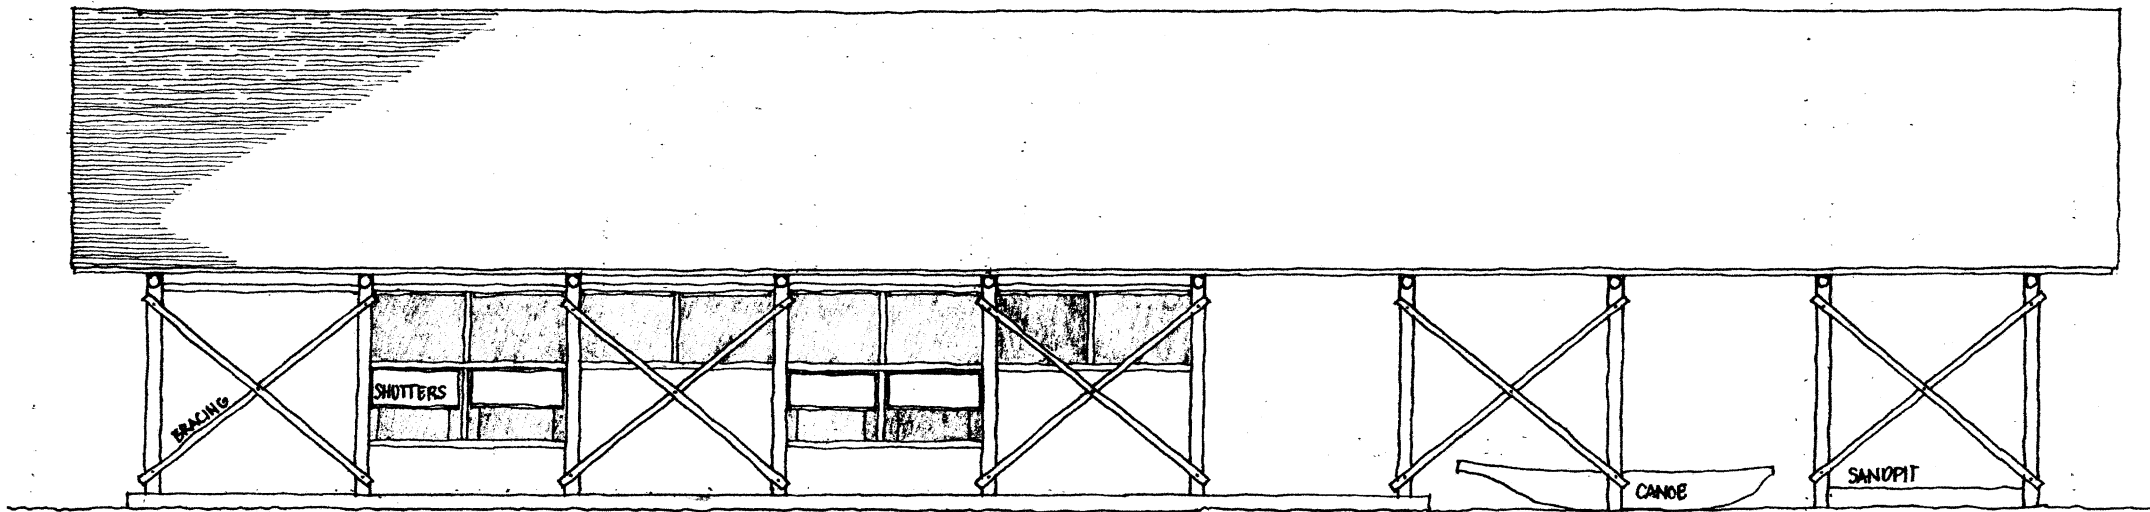

ELEVATION 1:50 @ A3



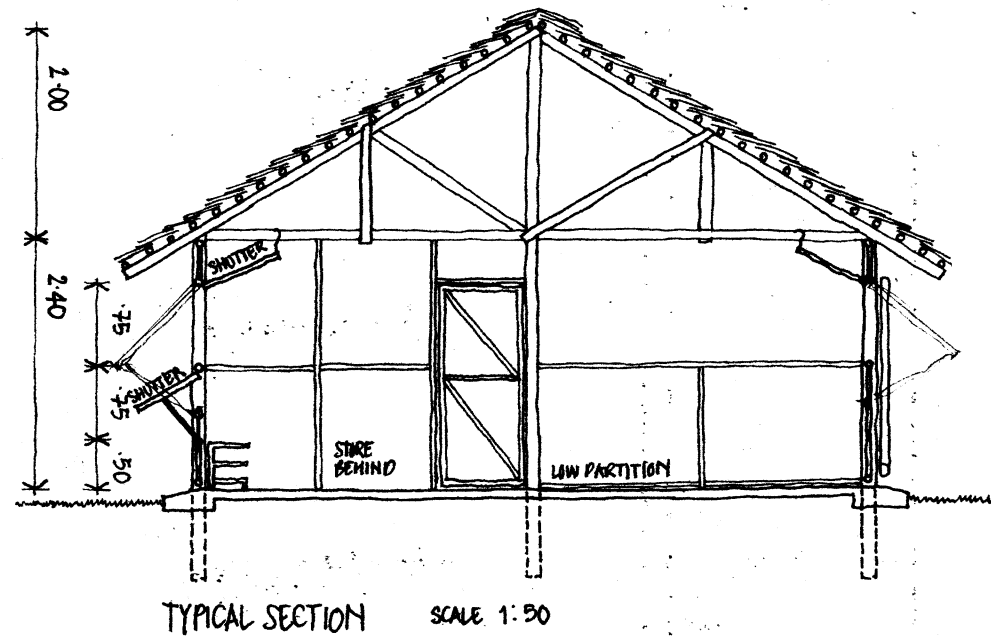


FIG 4: PRE/SCHOOL: ELEVATION + TYPICAL SECTION

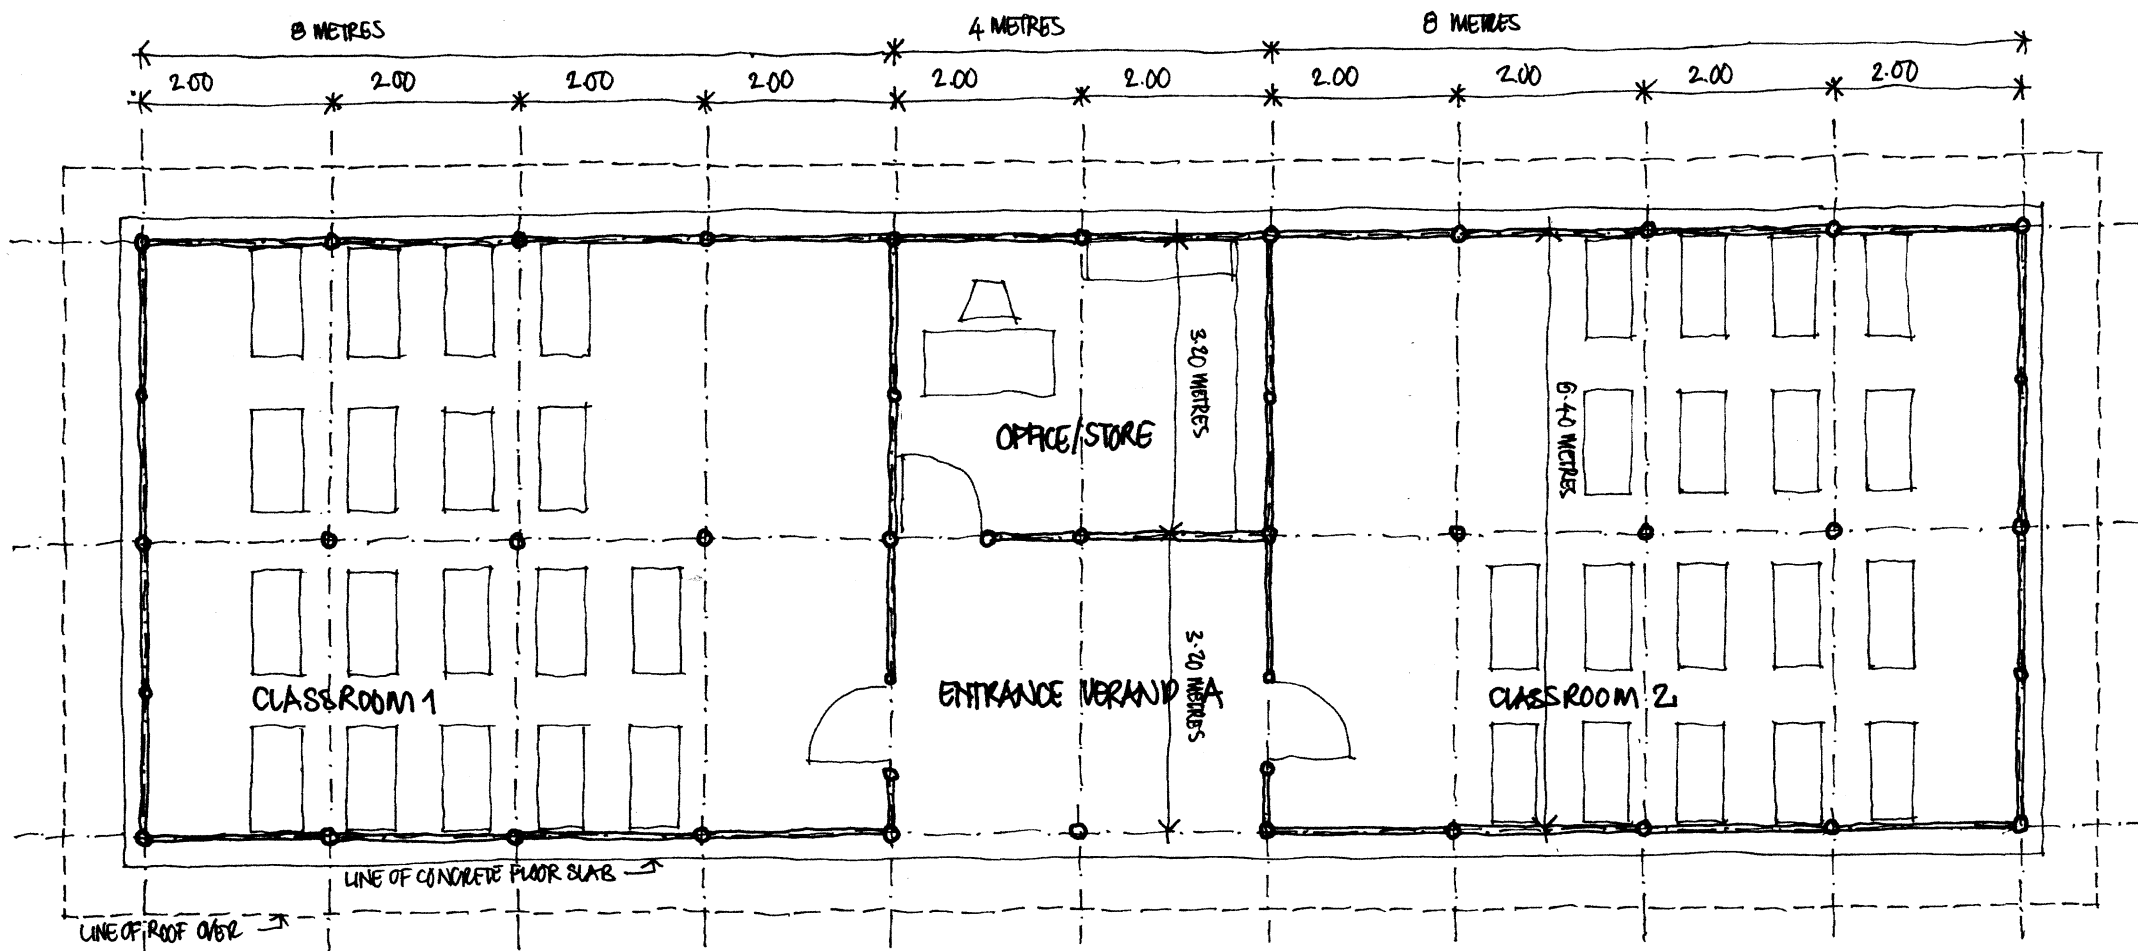


FLOOR PLAN

FIG 5: COMMUNITY PRIMARY SCHOOL - FLOOR PLAN

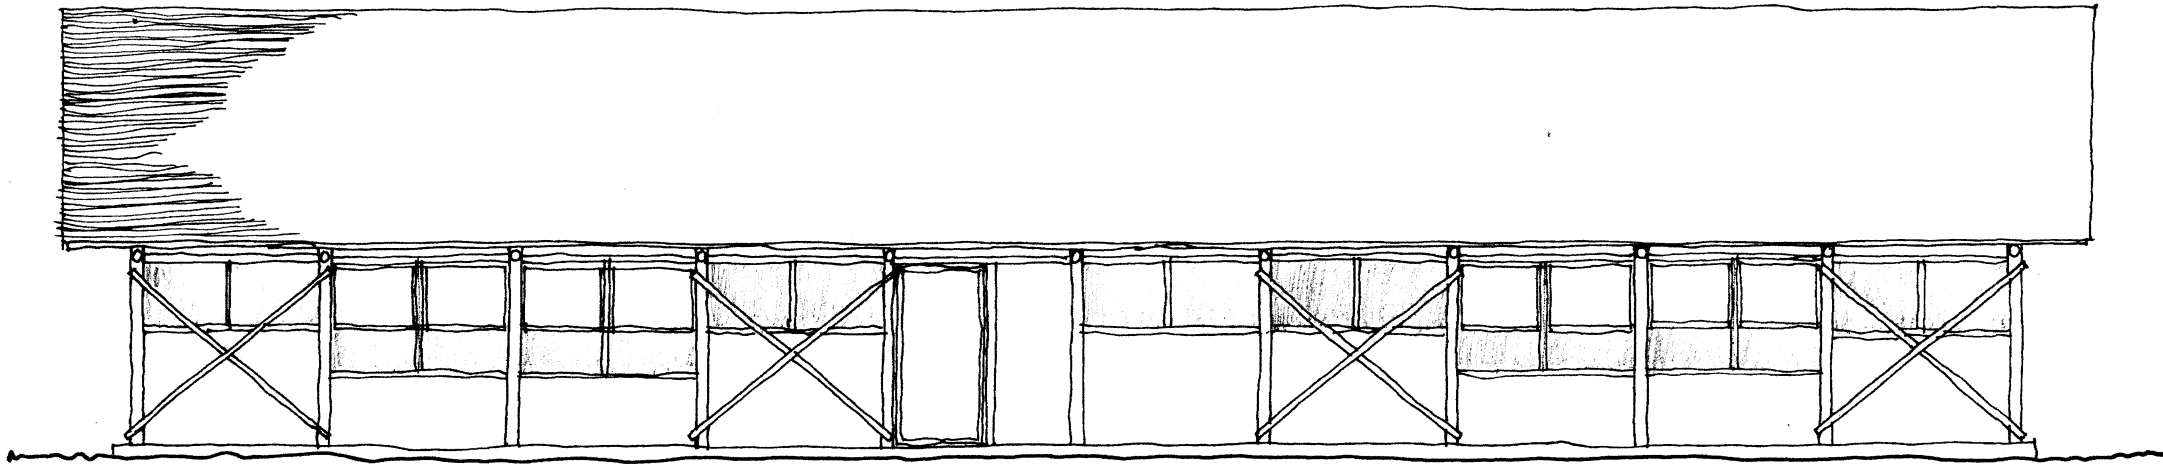

ELEVATION

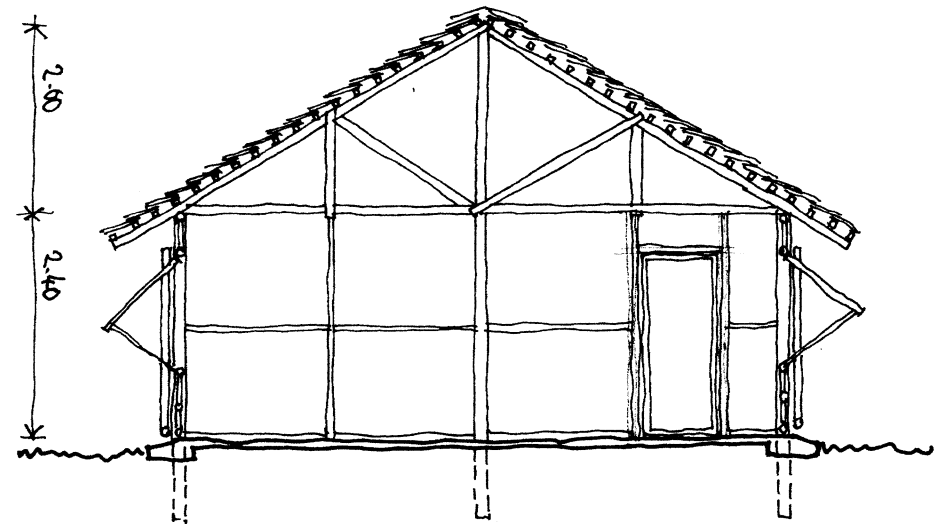

TYPICAL SECTION

FIG 6 : COMMUNITY PRIMARY SCHOOL - ELEVATION + TYPICAL SECTION