

SOLOMON ISLANDS
FOURTH EDUCATION PROJECT

SKETCH - PLANS
FOR THE
STANDARD COMMUNITY
HIGH SCHOOL

ISLANDS ARCHITECTURE LTD

Consultant Architect


TELEPHONE : 22293 / 22296

FAX (677) 21999


P. O. BOX 228

HONIARA

SOLOMON ISLANDS.

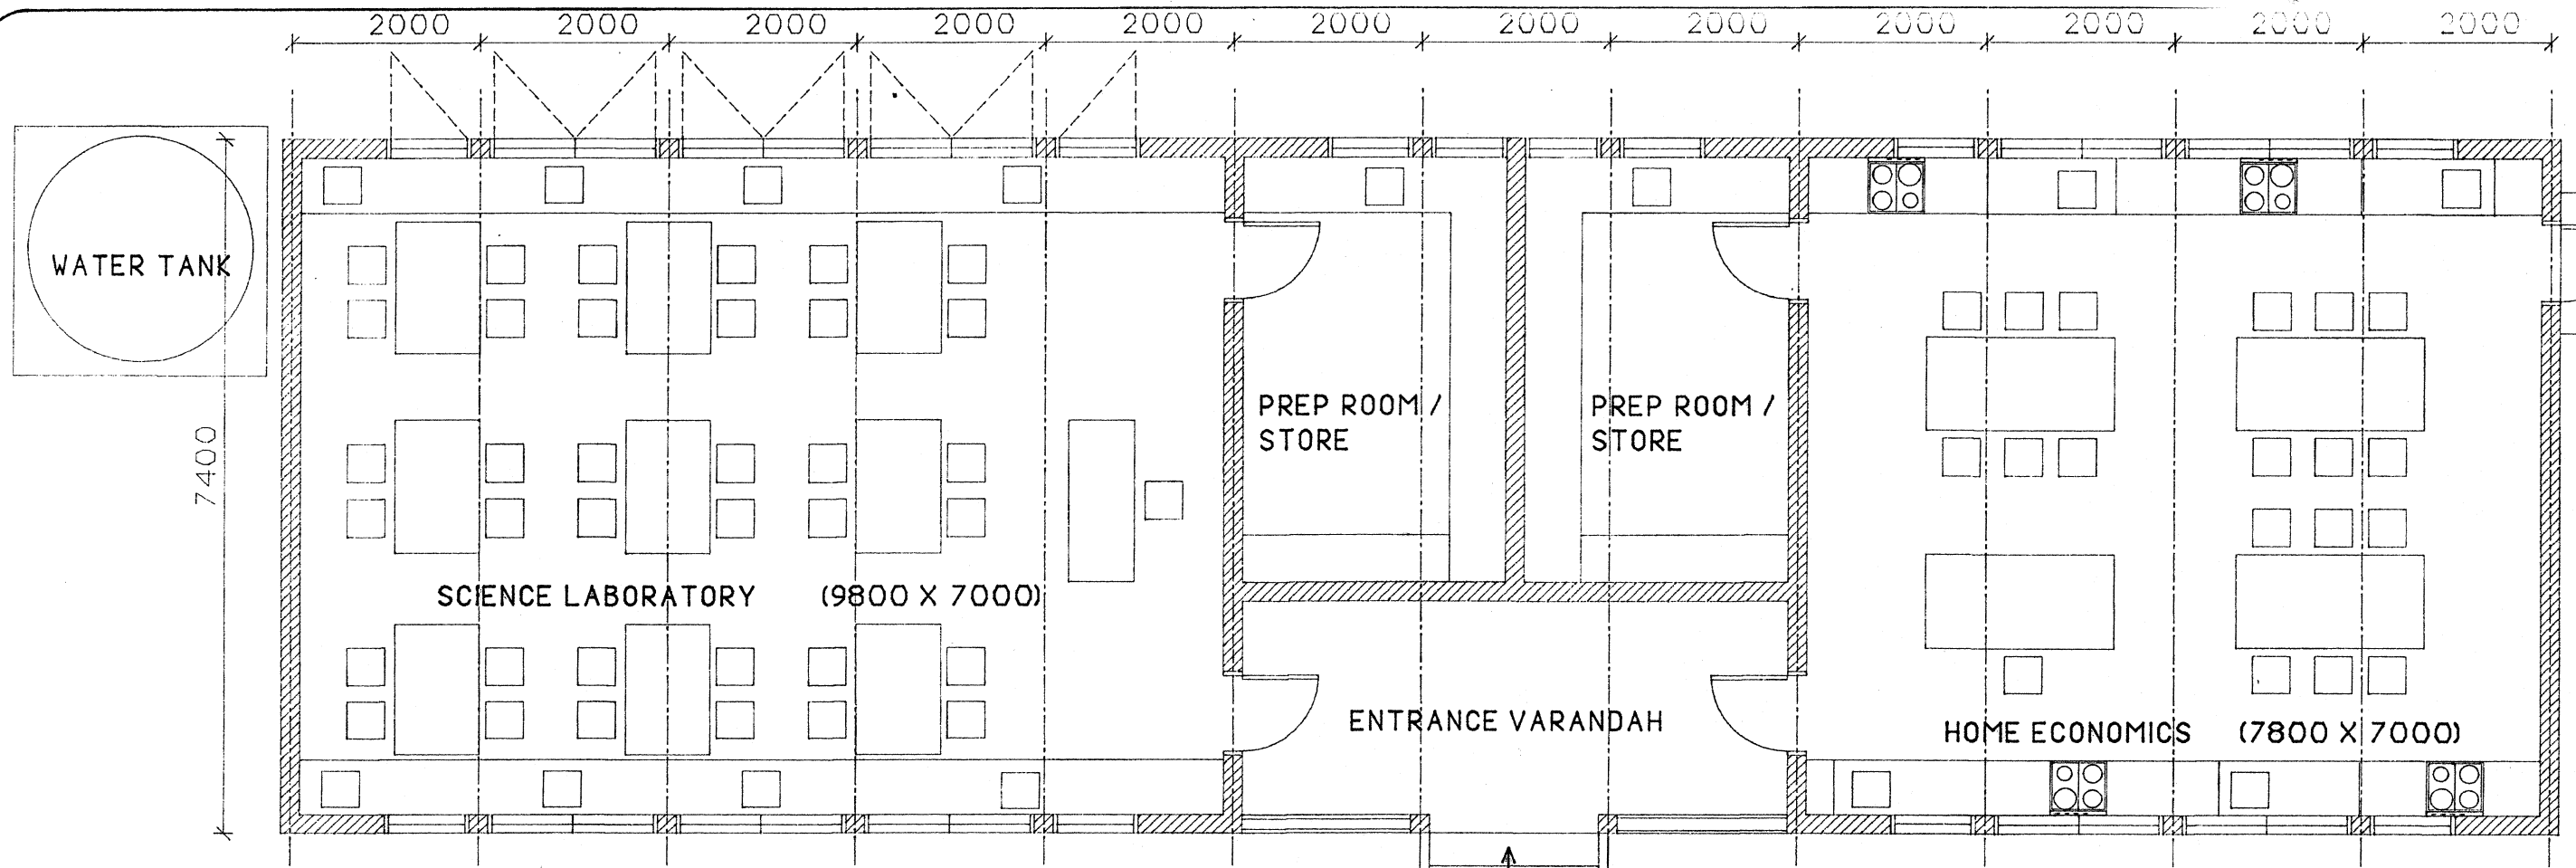


SCIENCE / HOME ECONOMICS UNIT FLOOR PLAN
SCALE - 1.50

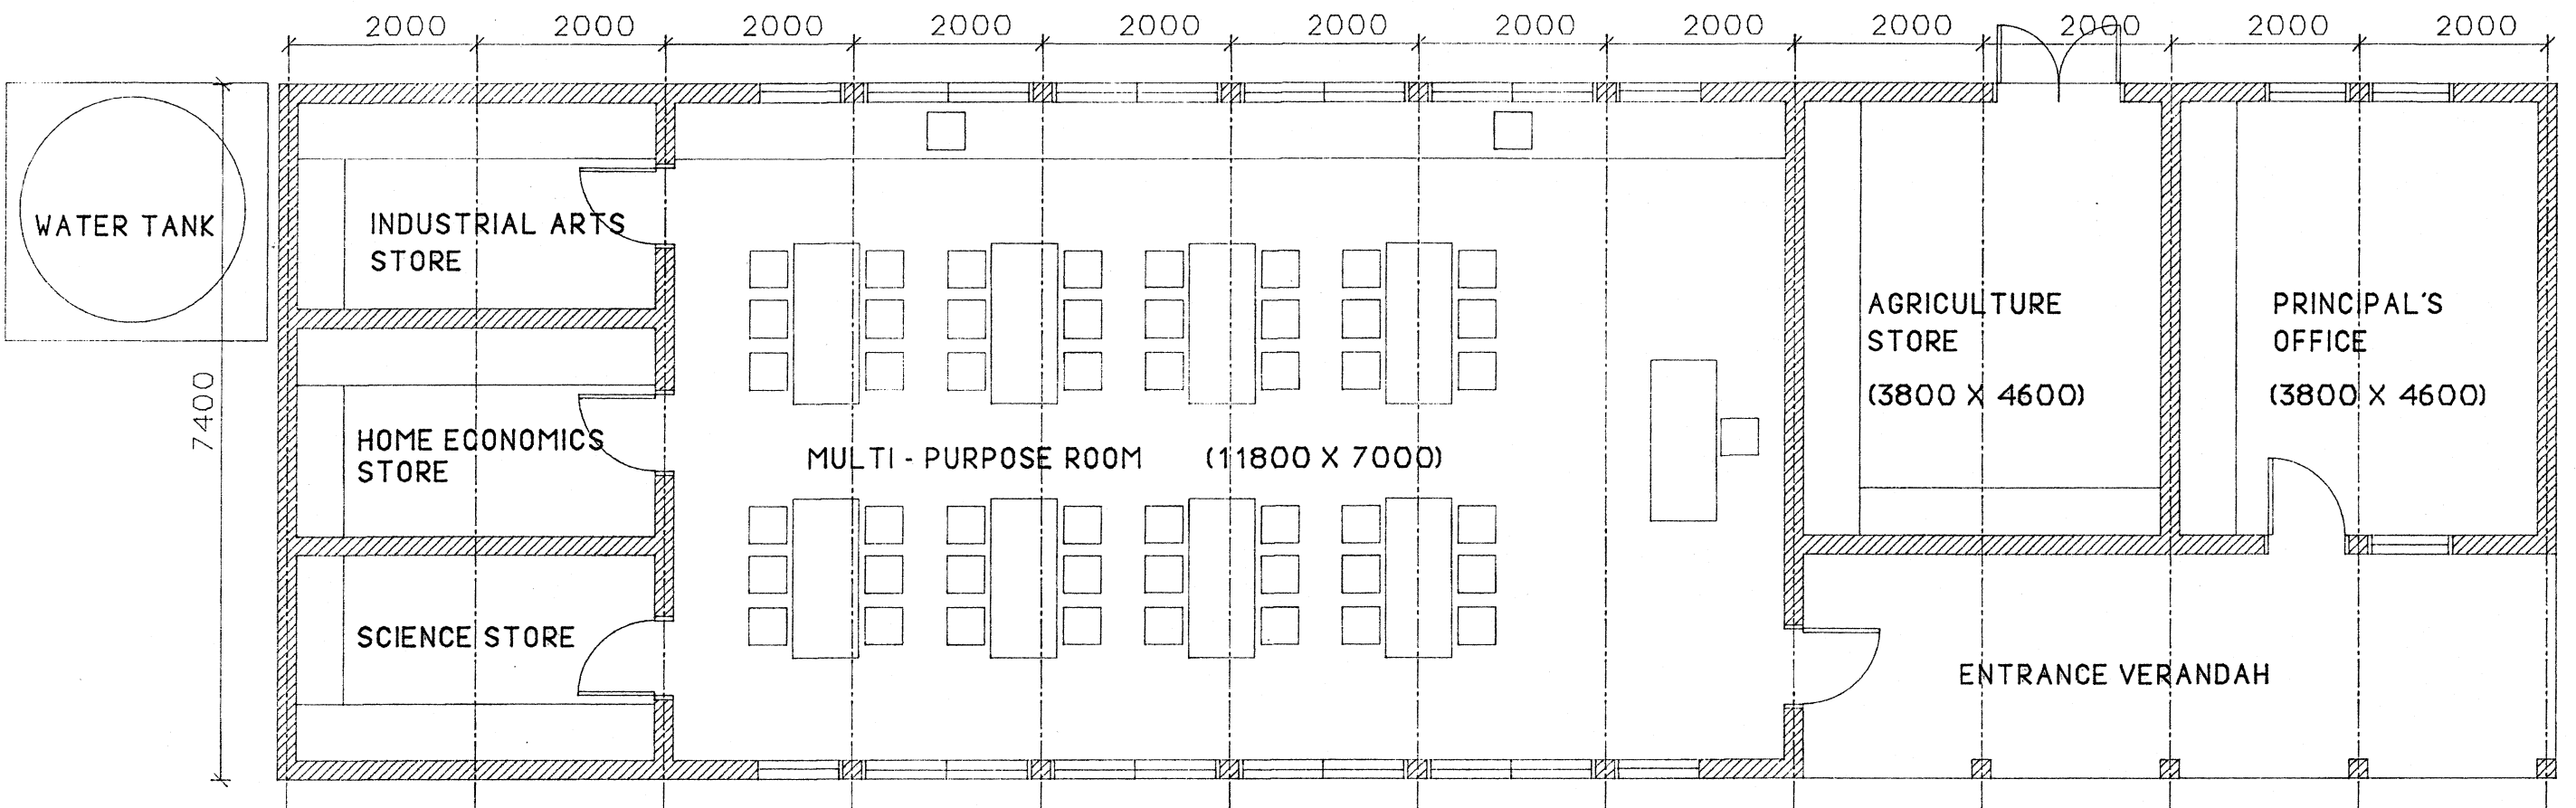

MULTI - PURPOSE UNIT
SCALE - 1.50

COLORBOND STEEL SHEETS ON TIMBER PURLINS
ON ALUMINIUM FOIL.

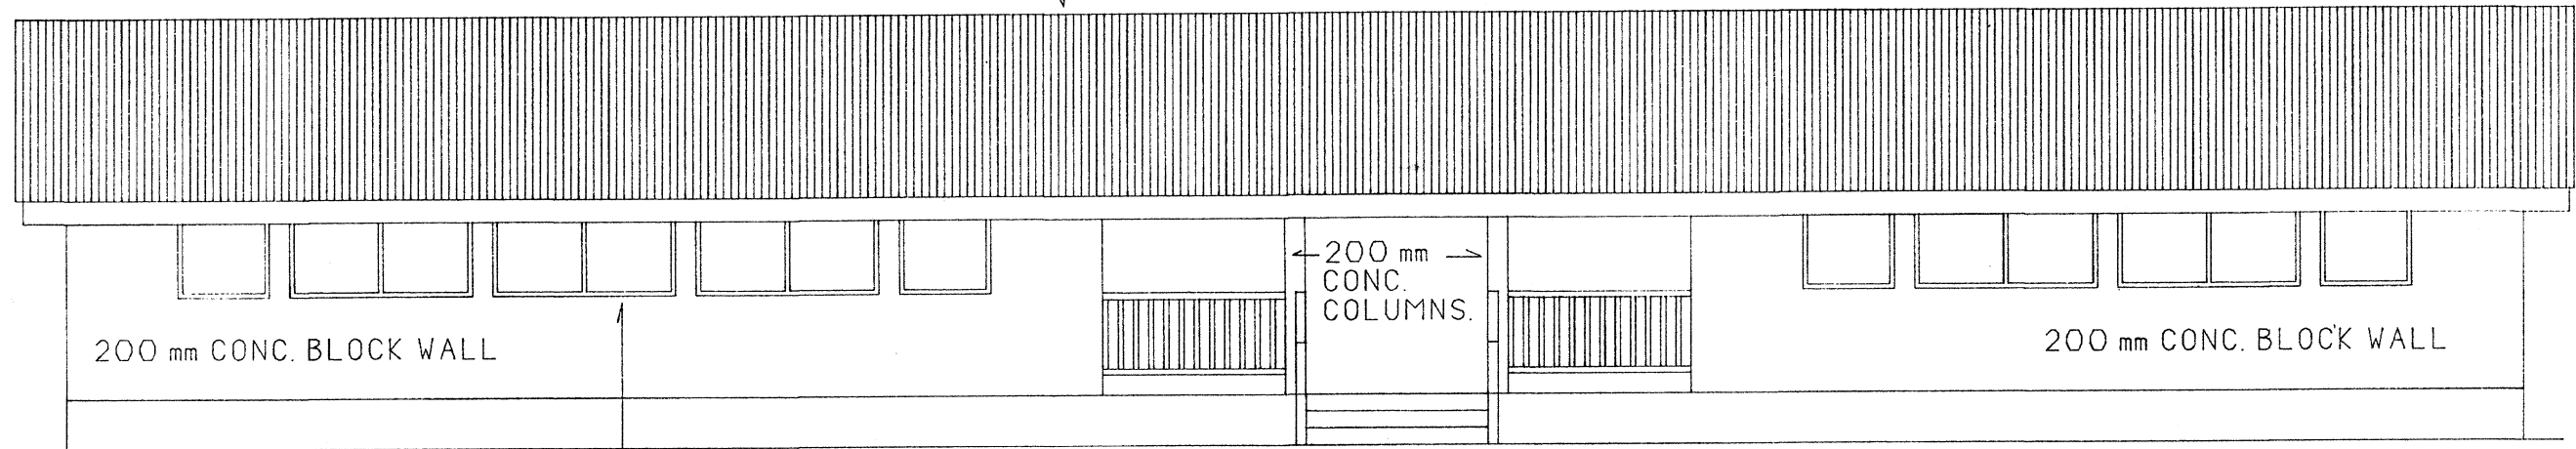

200 mm CONC. BLOCK WALL


200 mm
CONC.
COLUMNS.

200 mm CONC. BLOCK WALL

TIMBER FRAMED OPENINGS WITH
SIDE HUNG TIMBER SHUTTERS
AND STEEL STAYS

SCIENCE / HOME ECONOMICS UNIT
SCALE - 1:50

COLORBOND STEEL SHEETS ON TIMBER
PURLINS ON ALUMINIUM FOIL.


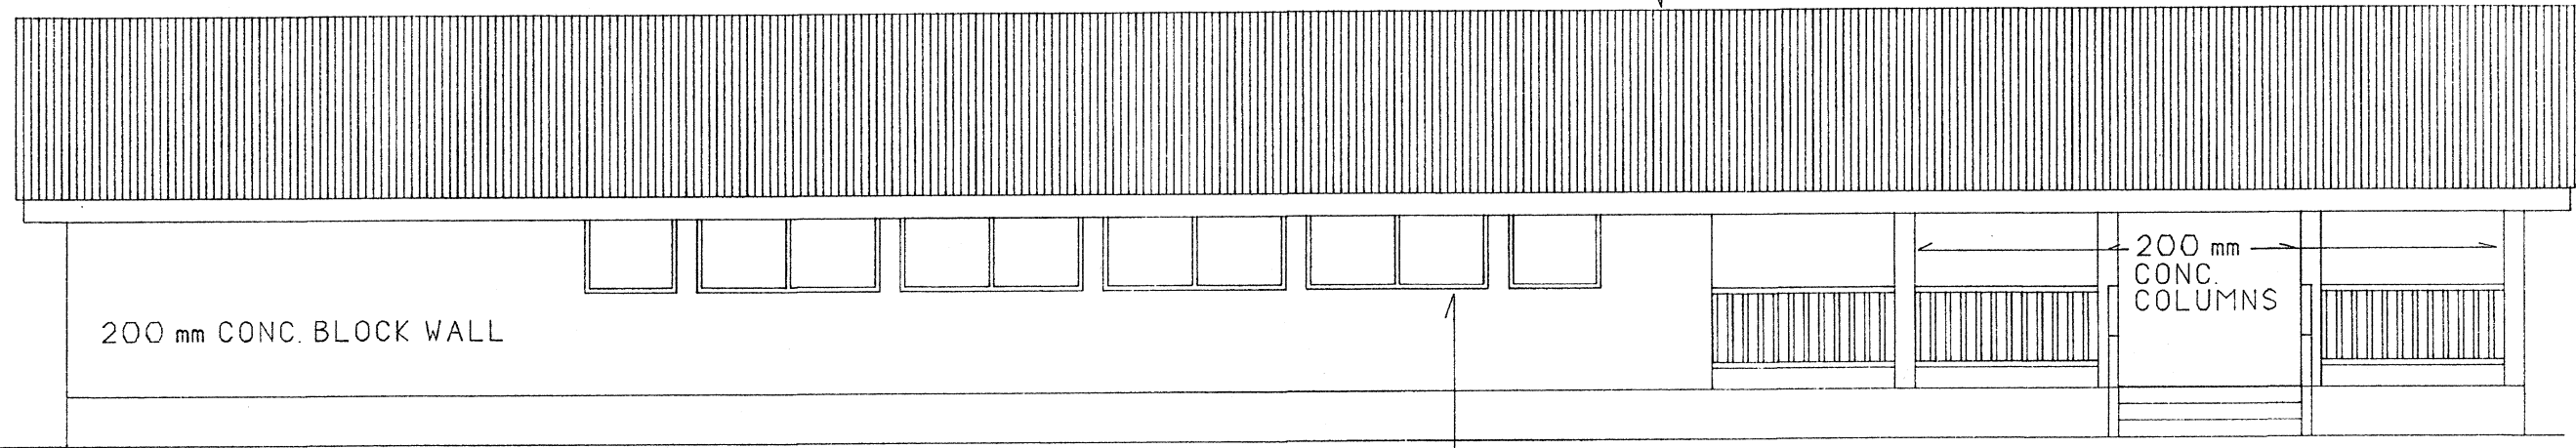


200 mm CONC. BLOCK WALL


200 mm
CONC.
COLUMNS

TIMBER FRAMED OPENINGS WITH
SIDE HUNG TIMBER SHUTTERS
STEEL STAYS.


MULTI - PURPOSE UNIT
SCALE - 1:50

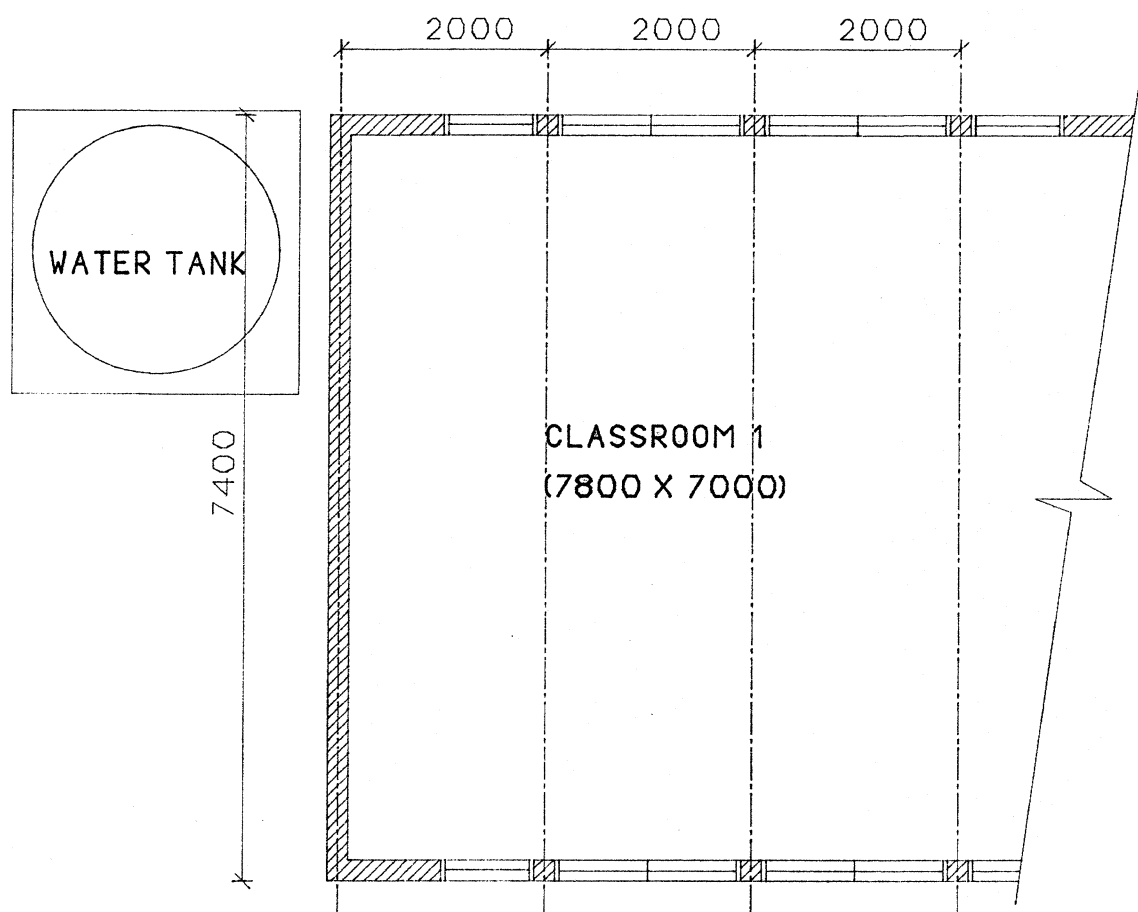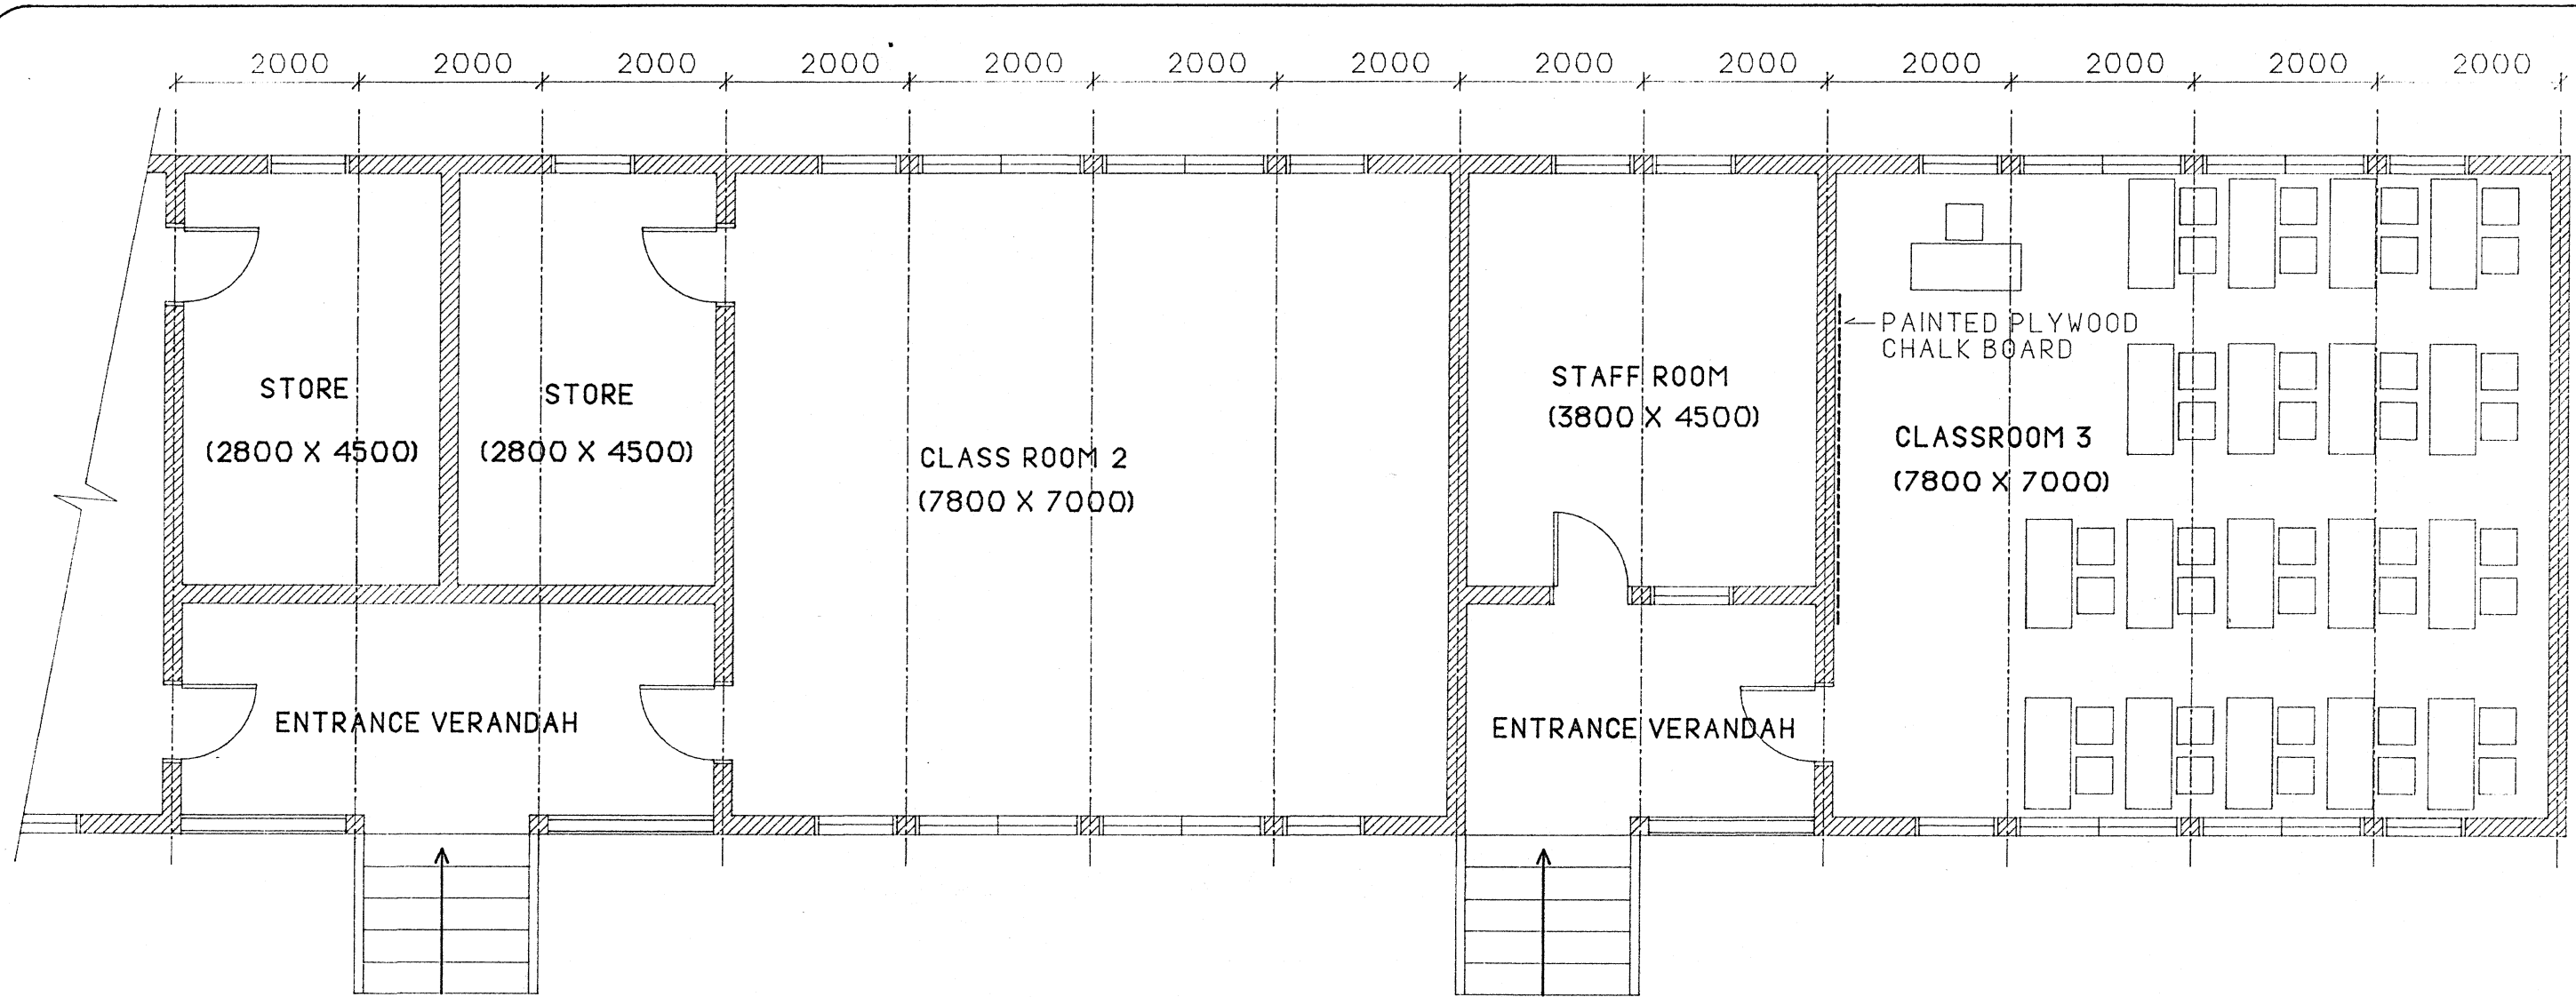


3 - CLASSROOM UNIT FLOOR PLAN
SCALE - 1:50

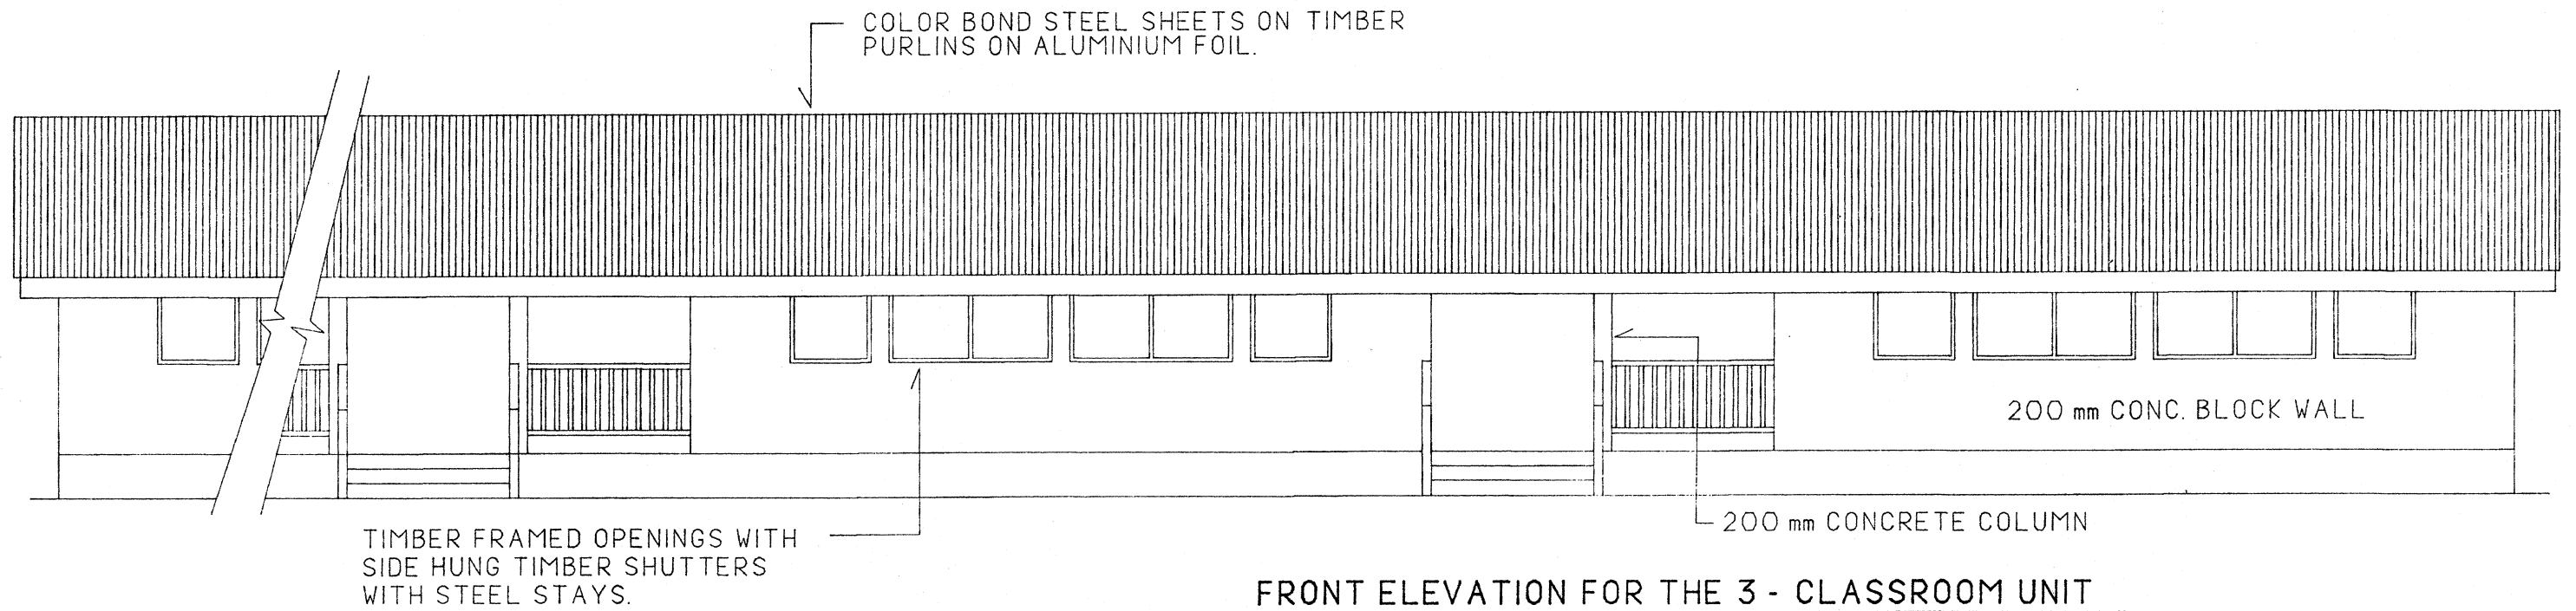


FRONT ELEVATION FOR THE 3 - CLASSROOM UNIT
 SCALE - 1:50

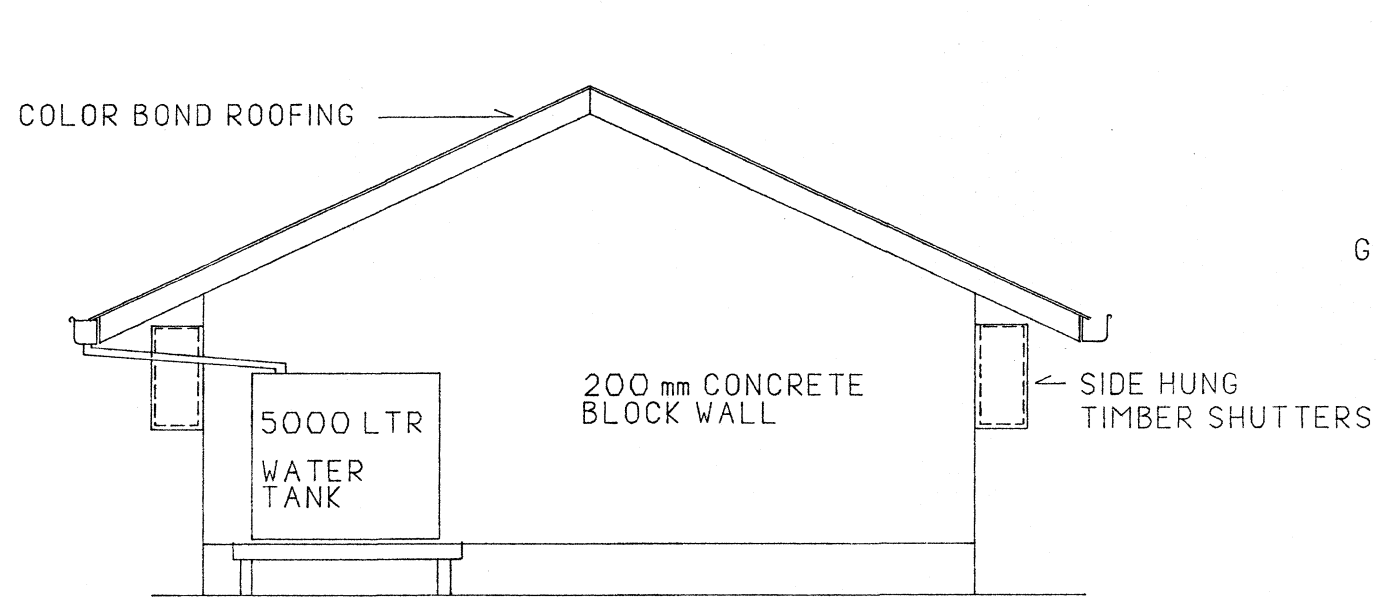


TYPICAL END ELEVATION
 SCALE - 1:50

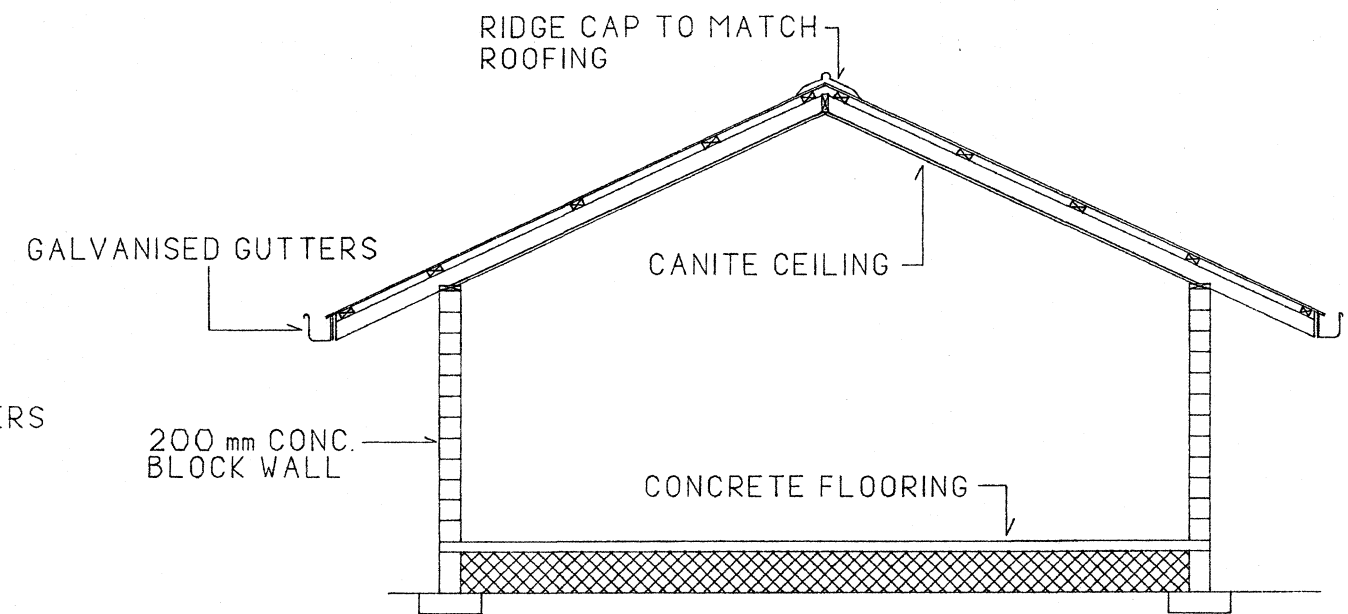



TYPICAL CROSS SECTION
 SCALE - 1:50

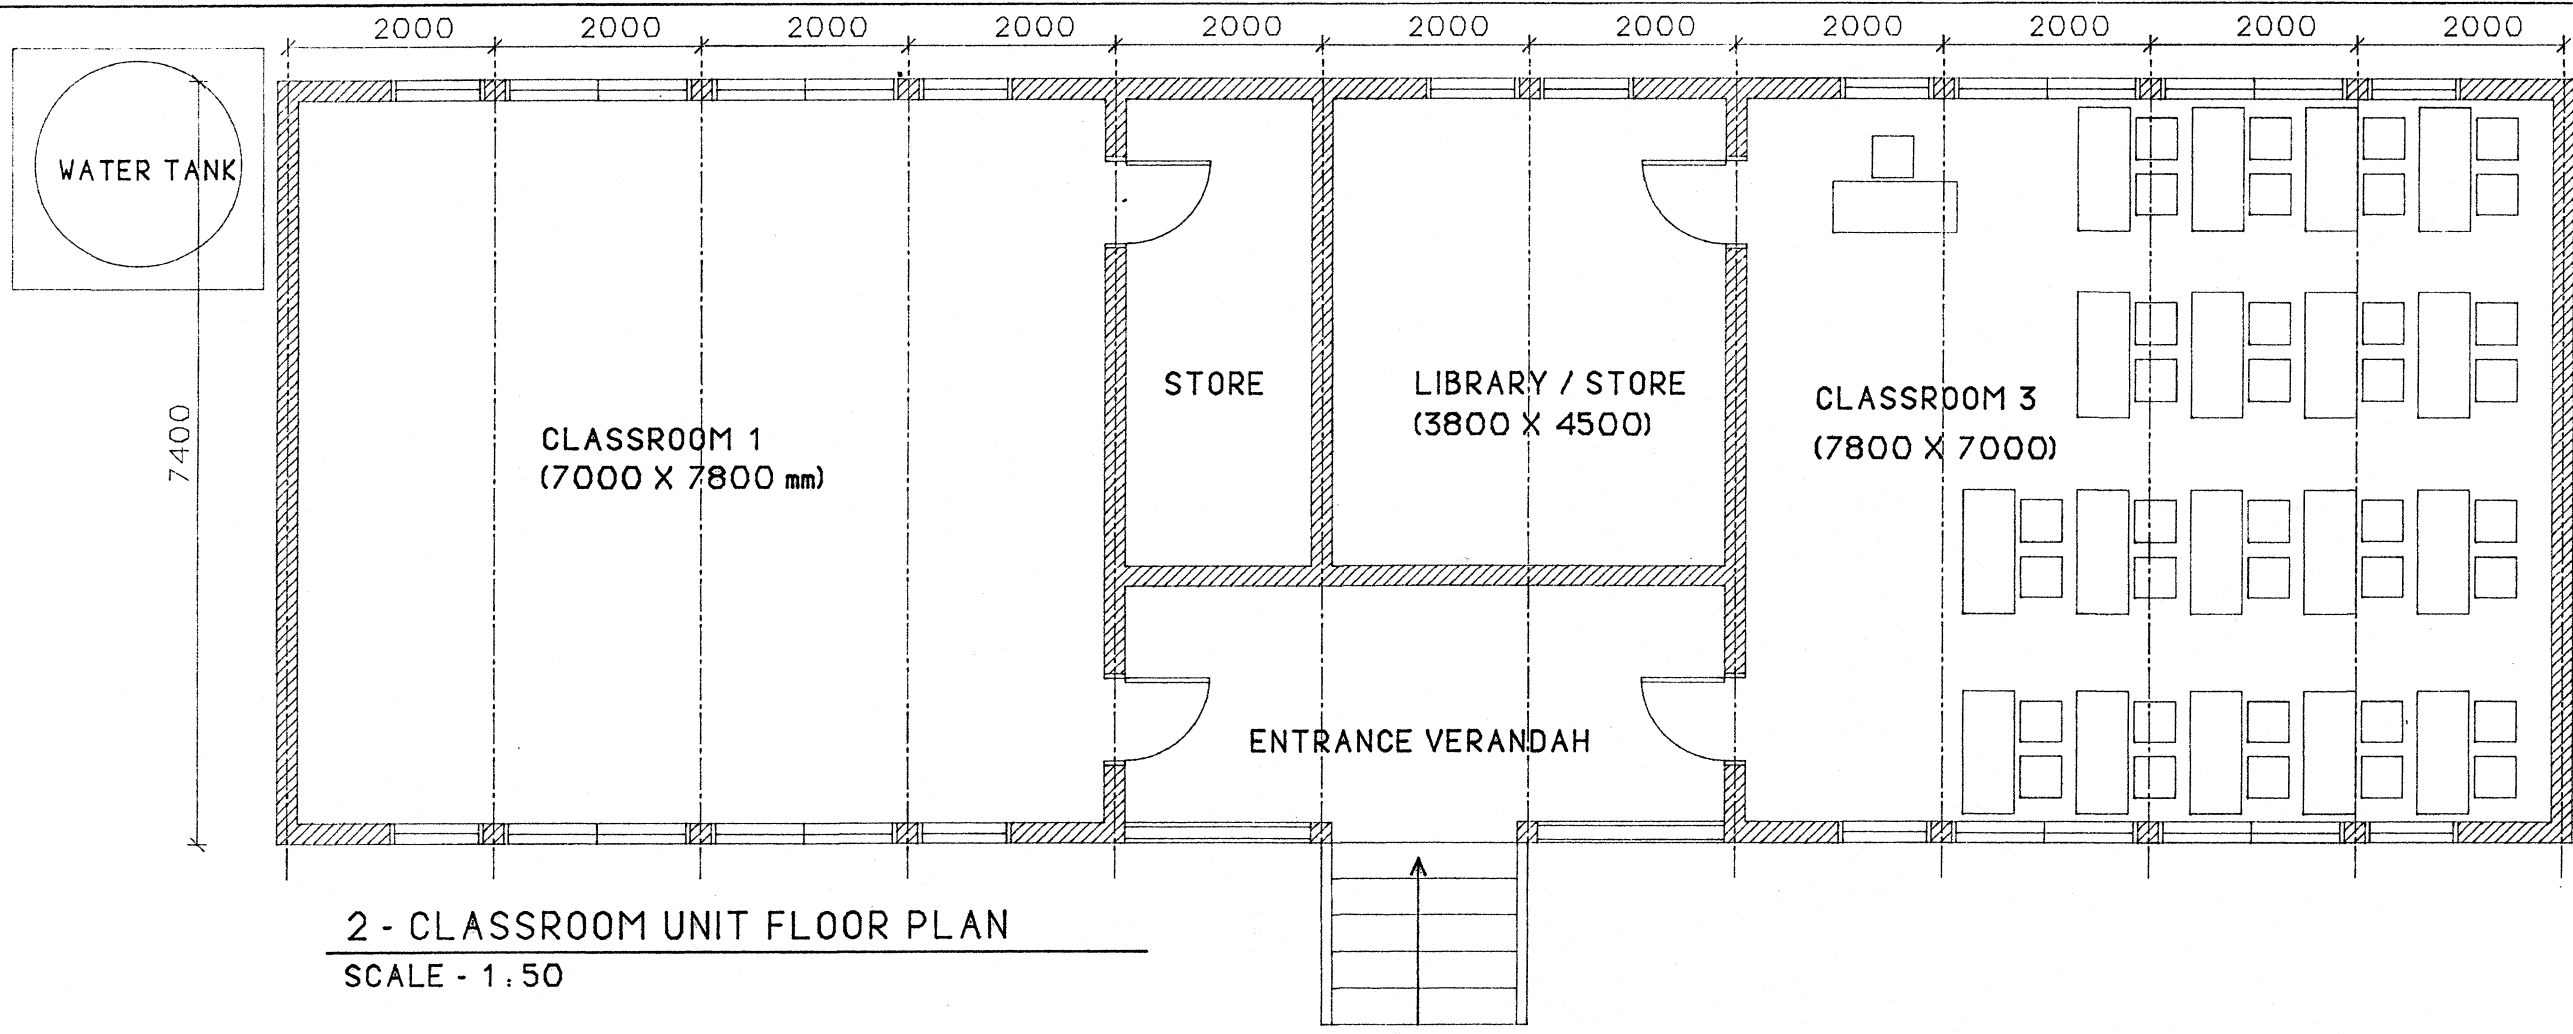


2 - CLASSROOM UNIT FLOOR PLAN
SCALE - 1:50

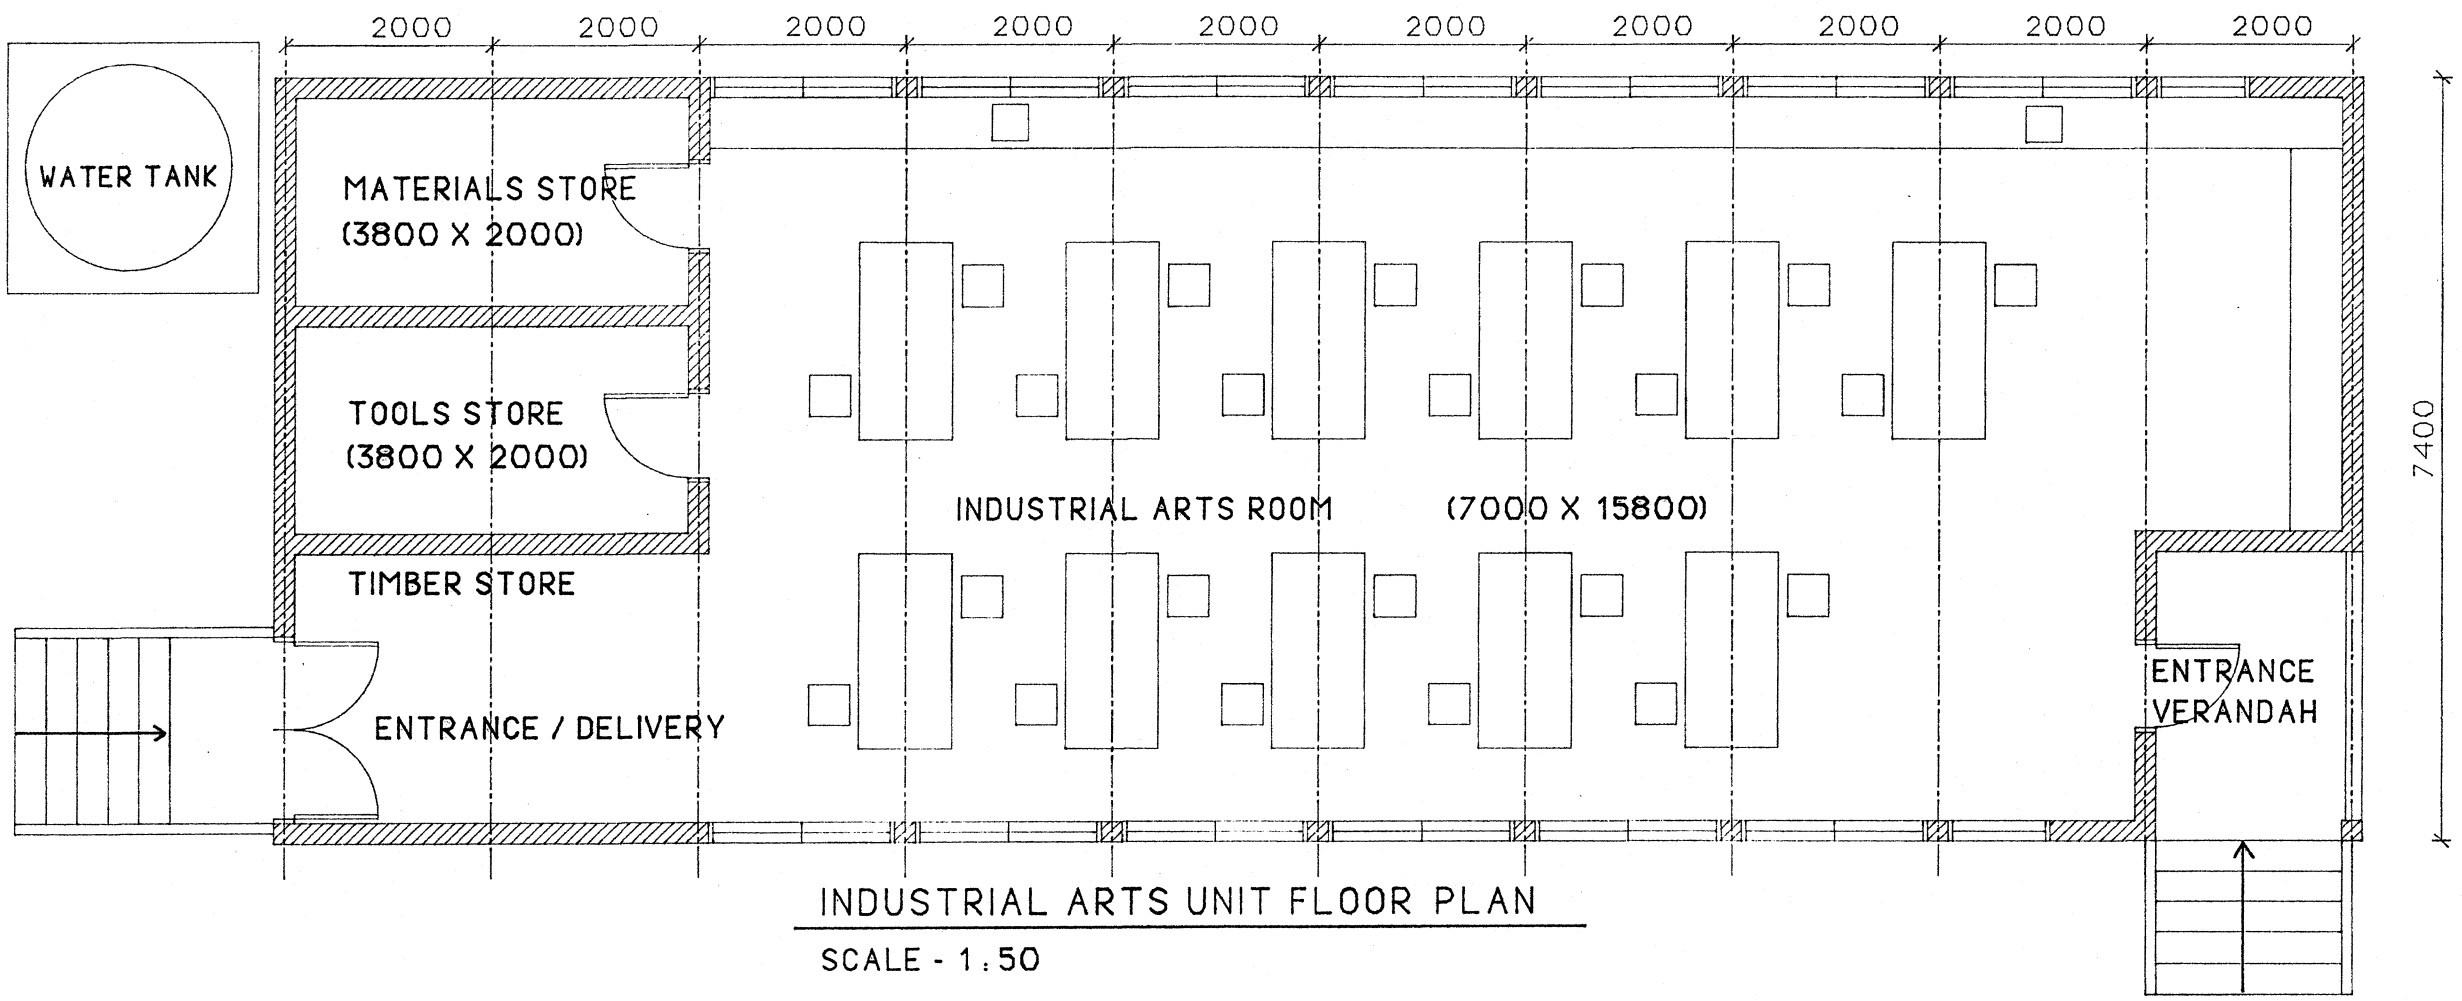


INDUSTRIAL ARTS UNIT FLOOR PLAN
SCALE - 1:50

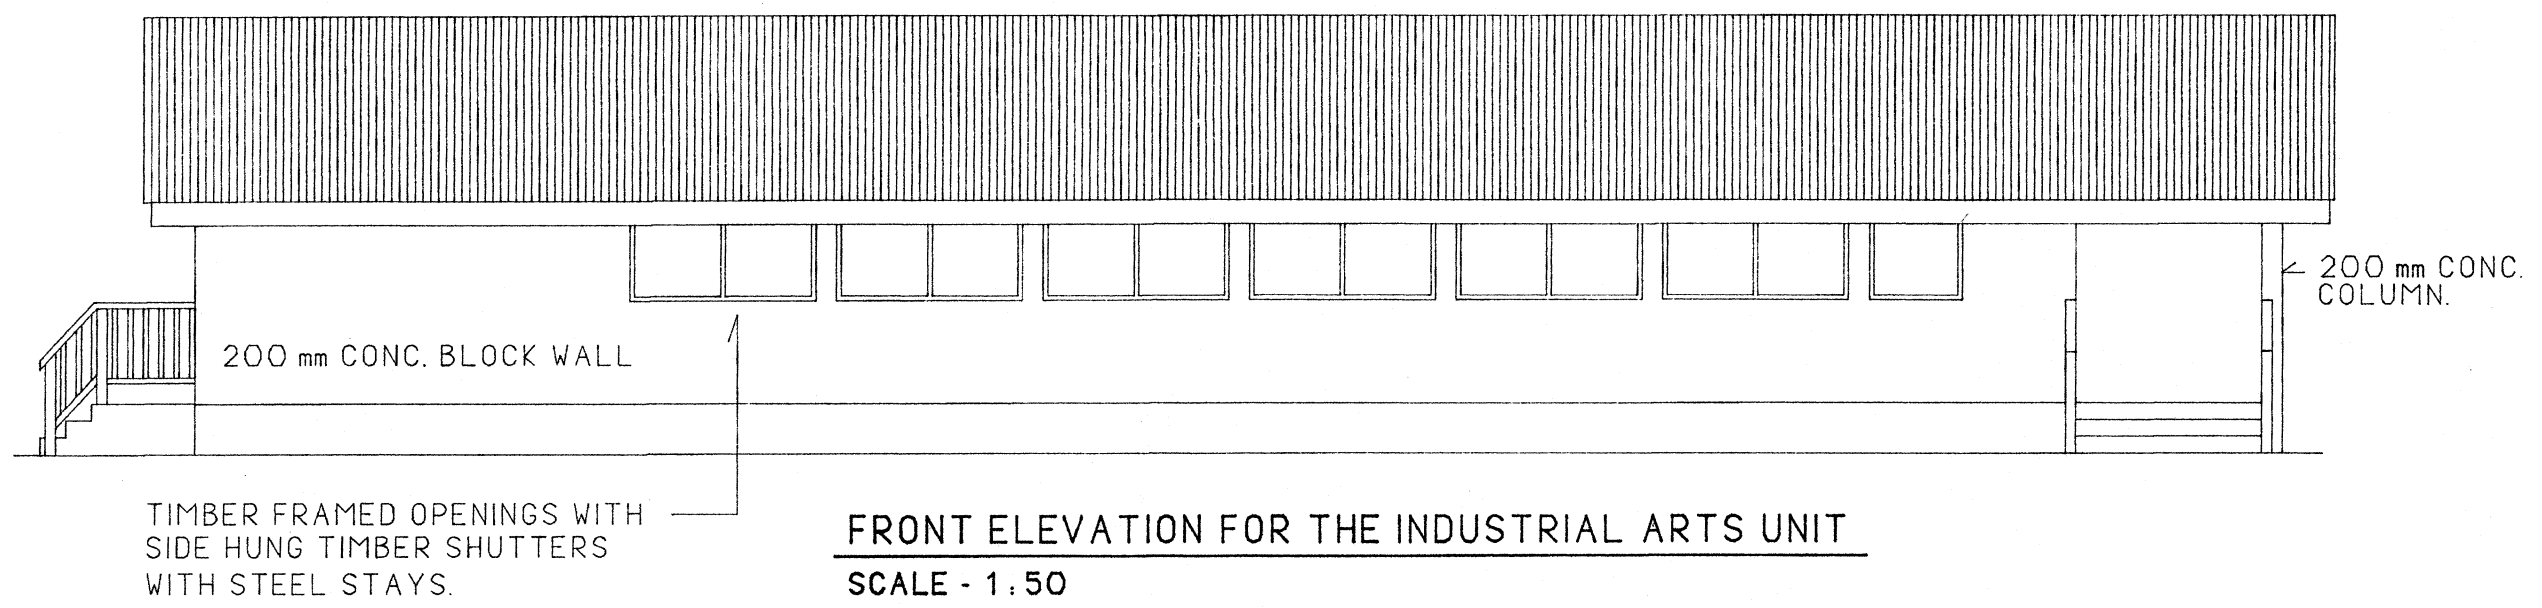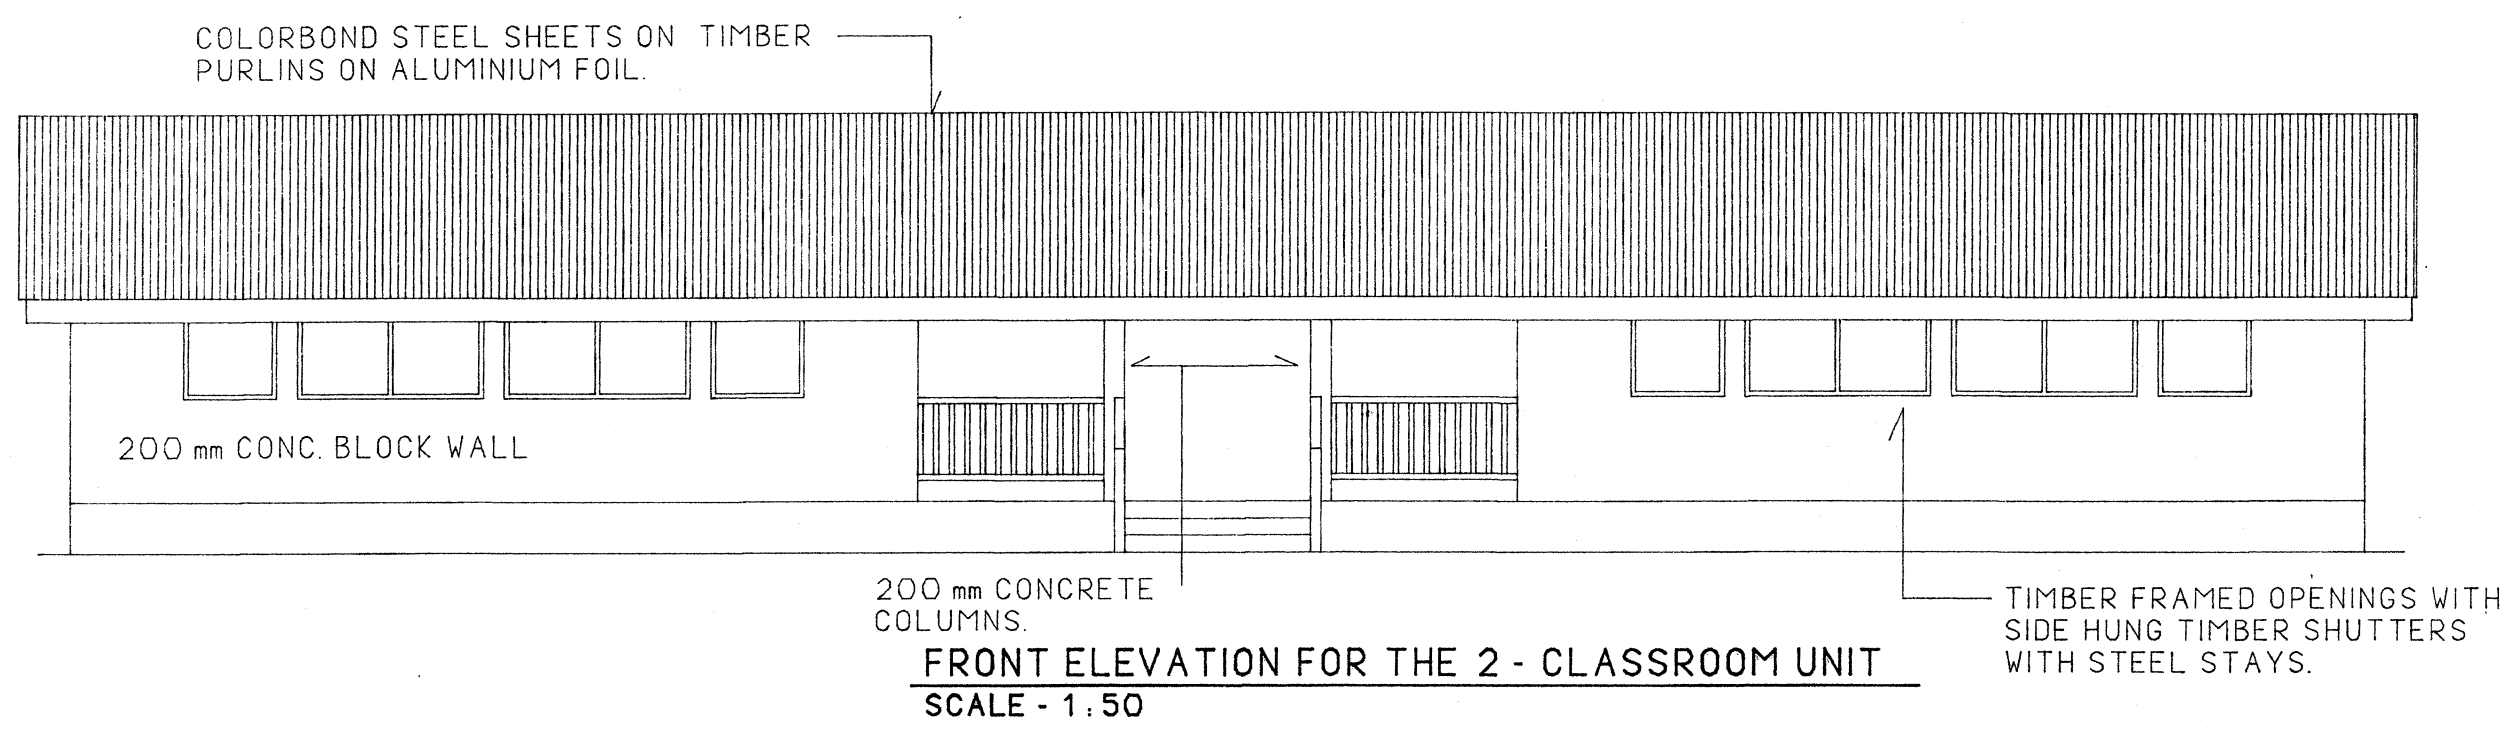


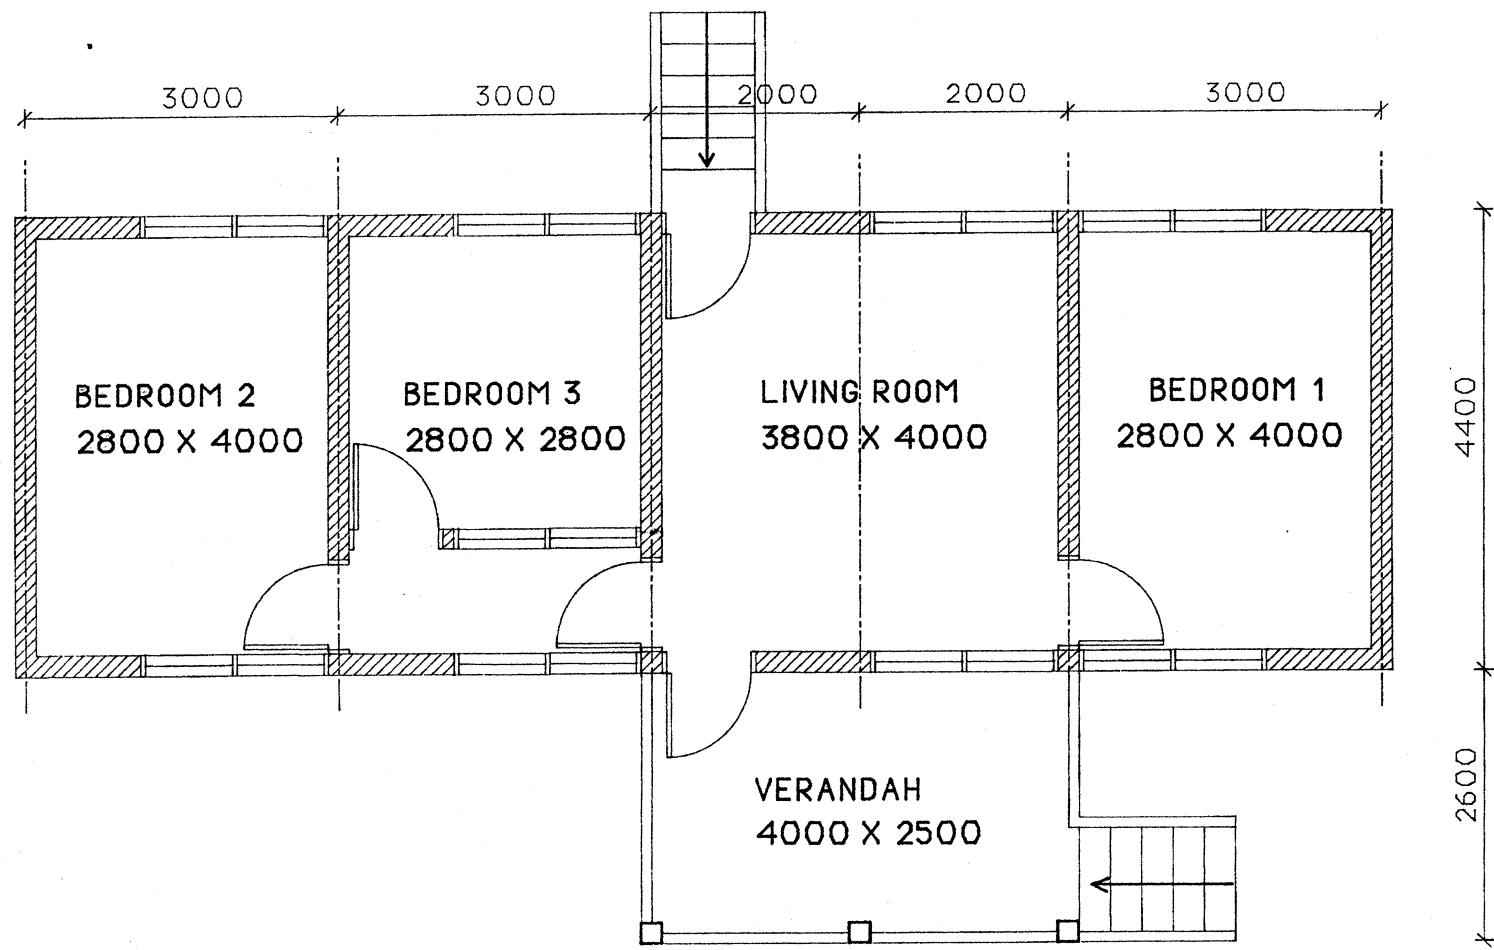


3 - BEDROOM HOUSE FLOOR PLAN
SCALE - 1.50

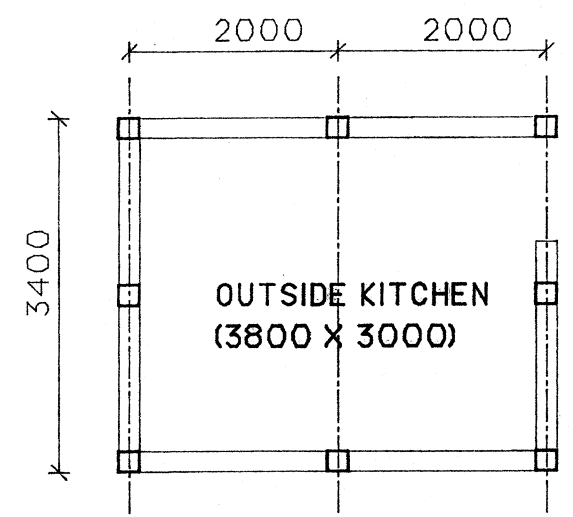


KITCHEN FLOOR PLAN
SCALE - 1.50

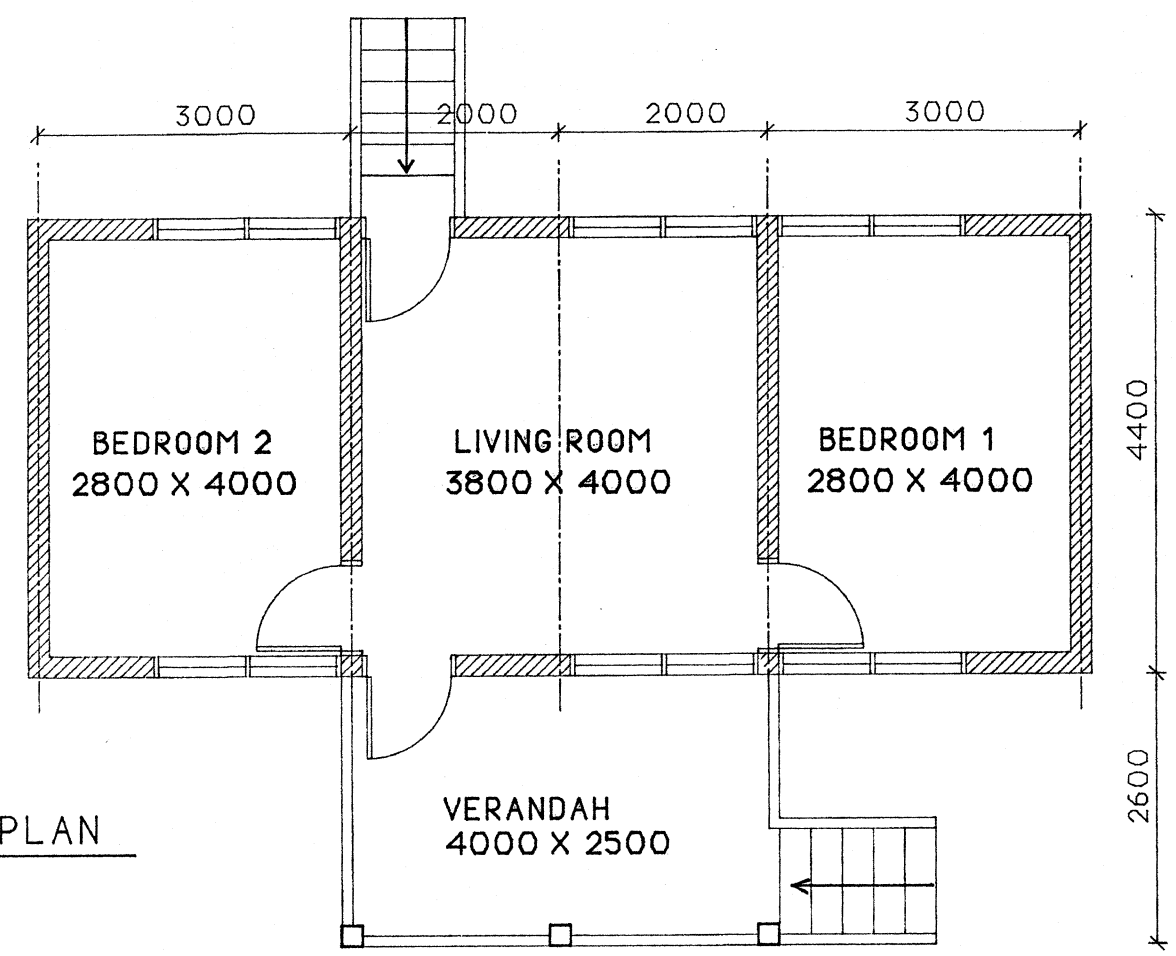


2 - BEDROOM HOUSE FLOOR PLAN
SCALE - 1.50

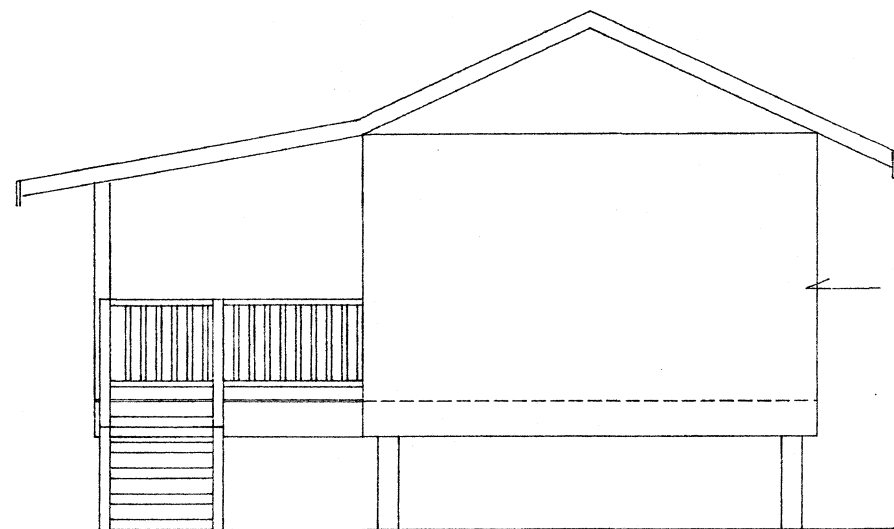

TYPICAL END ELEVATION
SCALE - 1:50

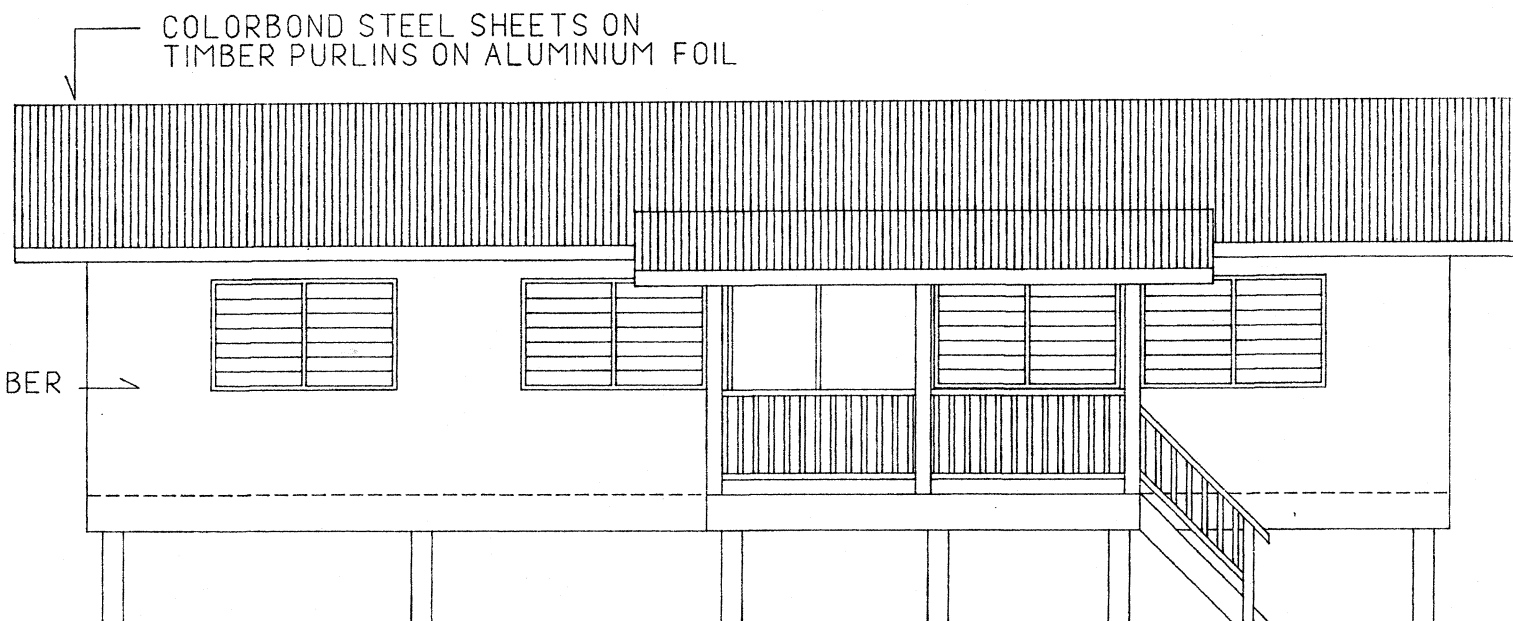

3 - BEDROOM HOUSE ELEVATION
SCALE - 1:50

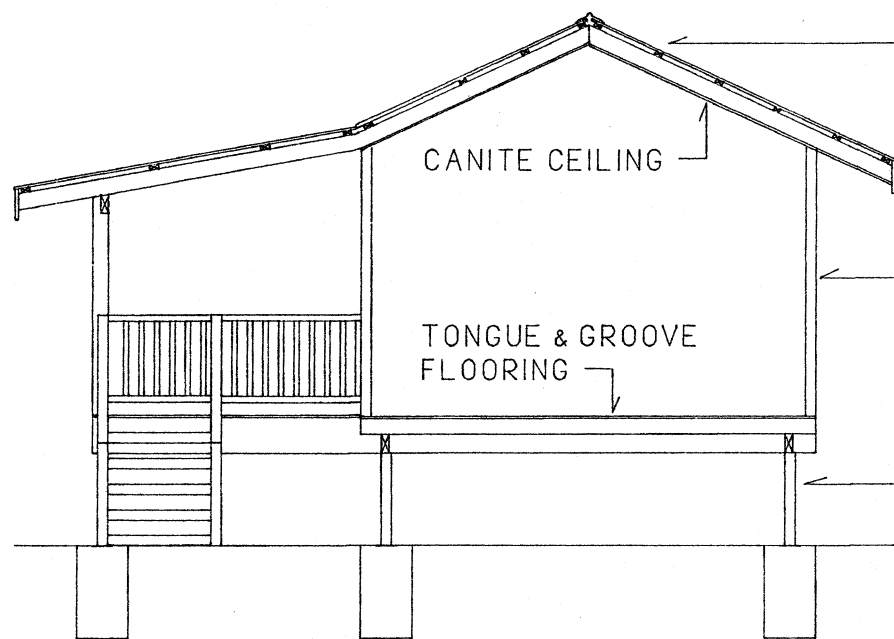

TYPICAL CROSS SECTION
SCALE - 1:50

COLORBOND STEEL SHEETS ON
TIMBER PURLINS ON
ALUMINIUM FOIL

EXTERIOR TIMBER
CLADDING

STEEL STUMPS IN CONC.
FOUNDATION



2 - BEDROOM HOUSE ELEVATION
SCALE - 1:50