


LOCATION PLAN 1:2500
PART OF SHEET WESTERN AREA FE 9236

PROPOSED RESIDENCE FOR RACHEL WAKEHAM

SITE LAYOUT 1 INCH EQUALS 8 FEET NIGEL WAKEHAM RCH. NSUA CHARTERED ARCHITECT © OCTOBER 1983

IRW/1

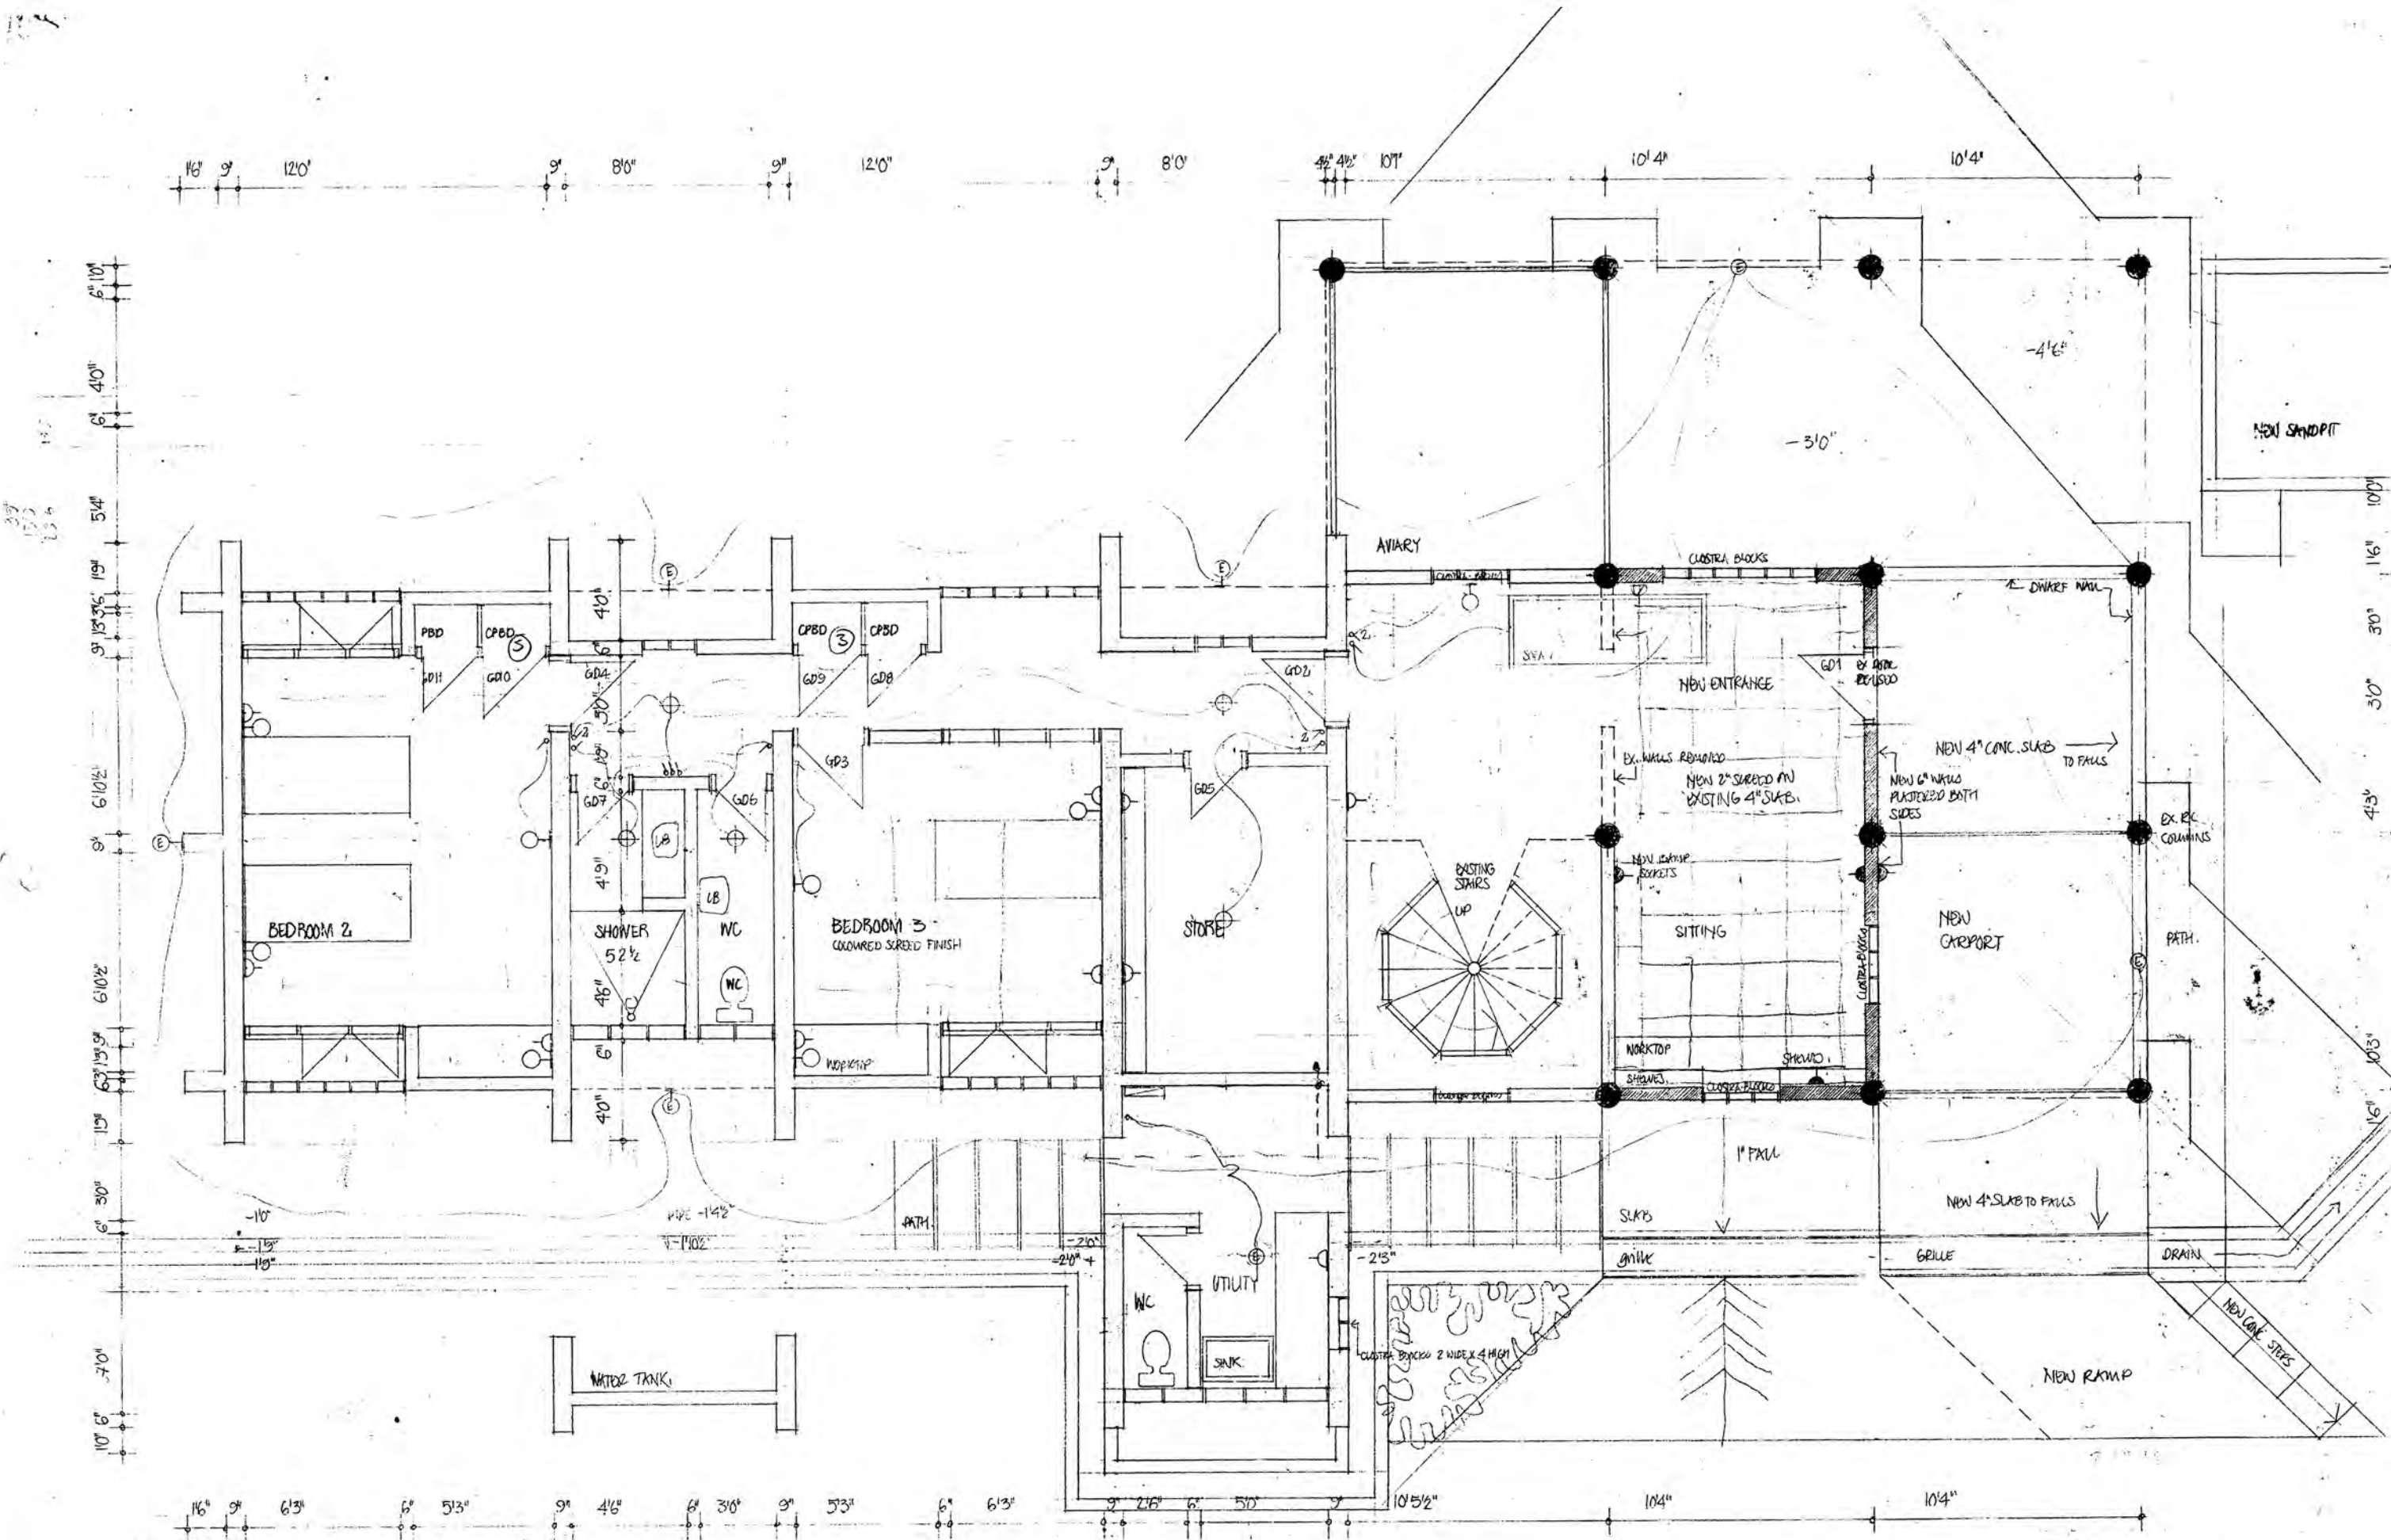


37
1572
1586

800ms

(4 DOORS)

GROUND FLOOR PLAN
1 INCH EQUALS 4 FEET


IRW/3

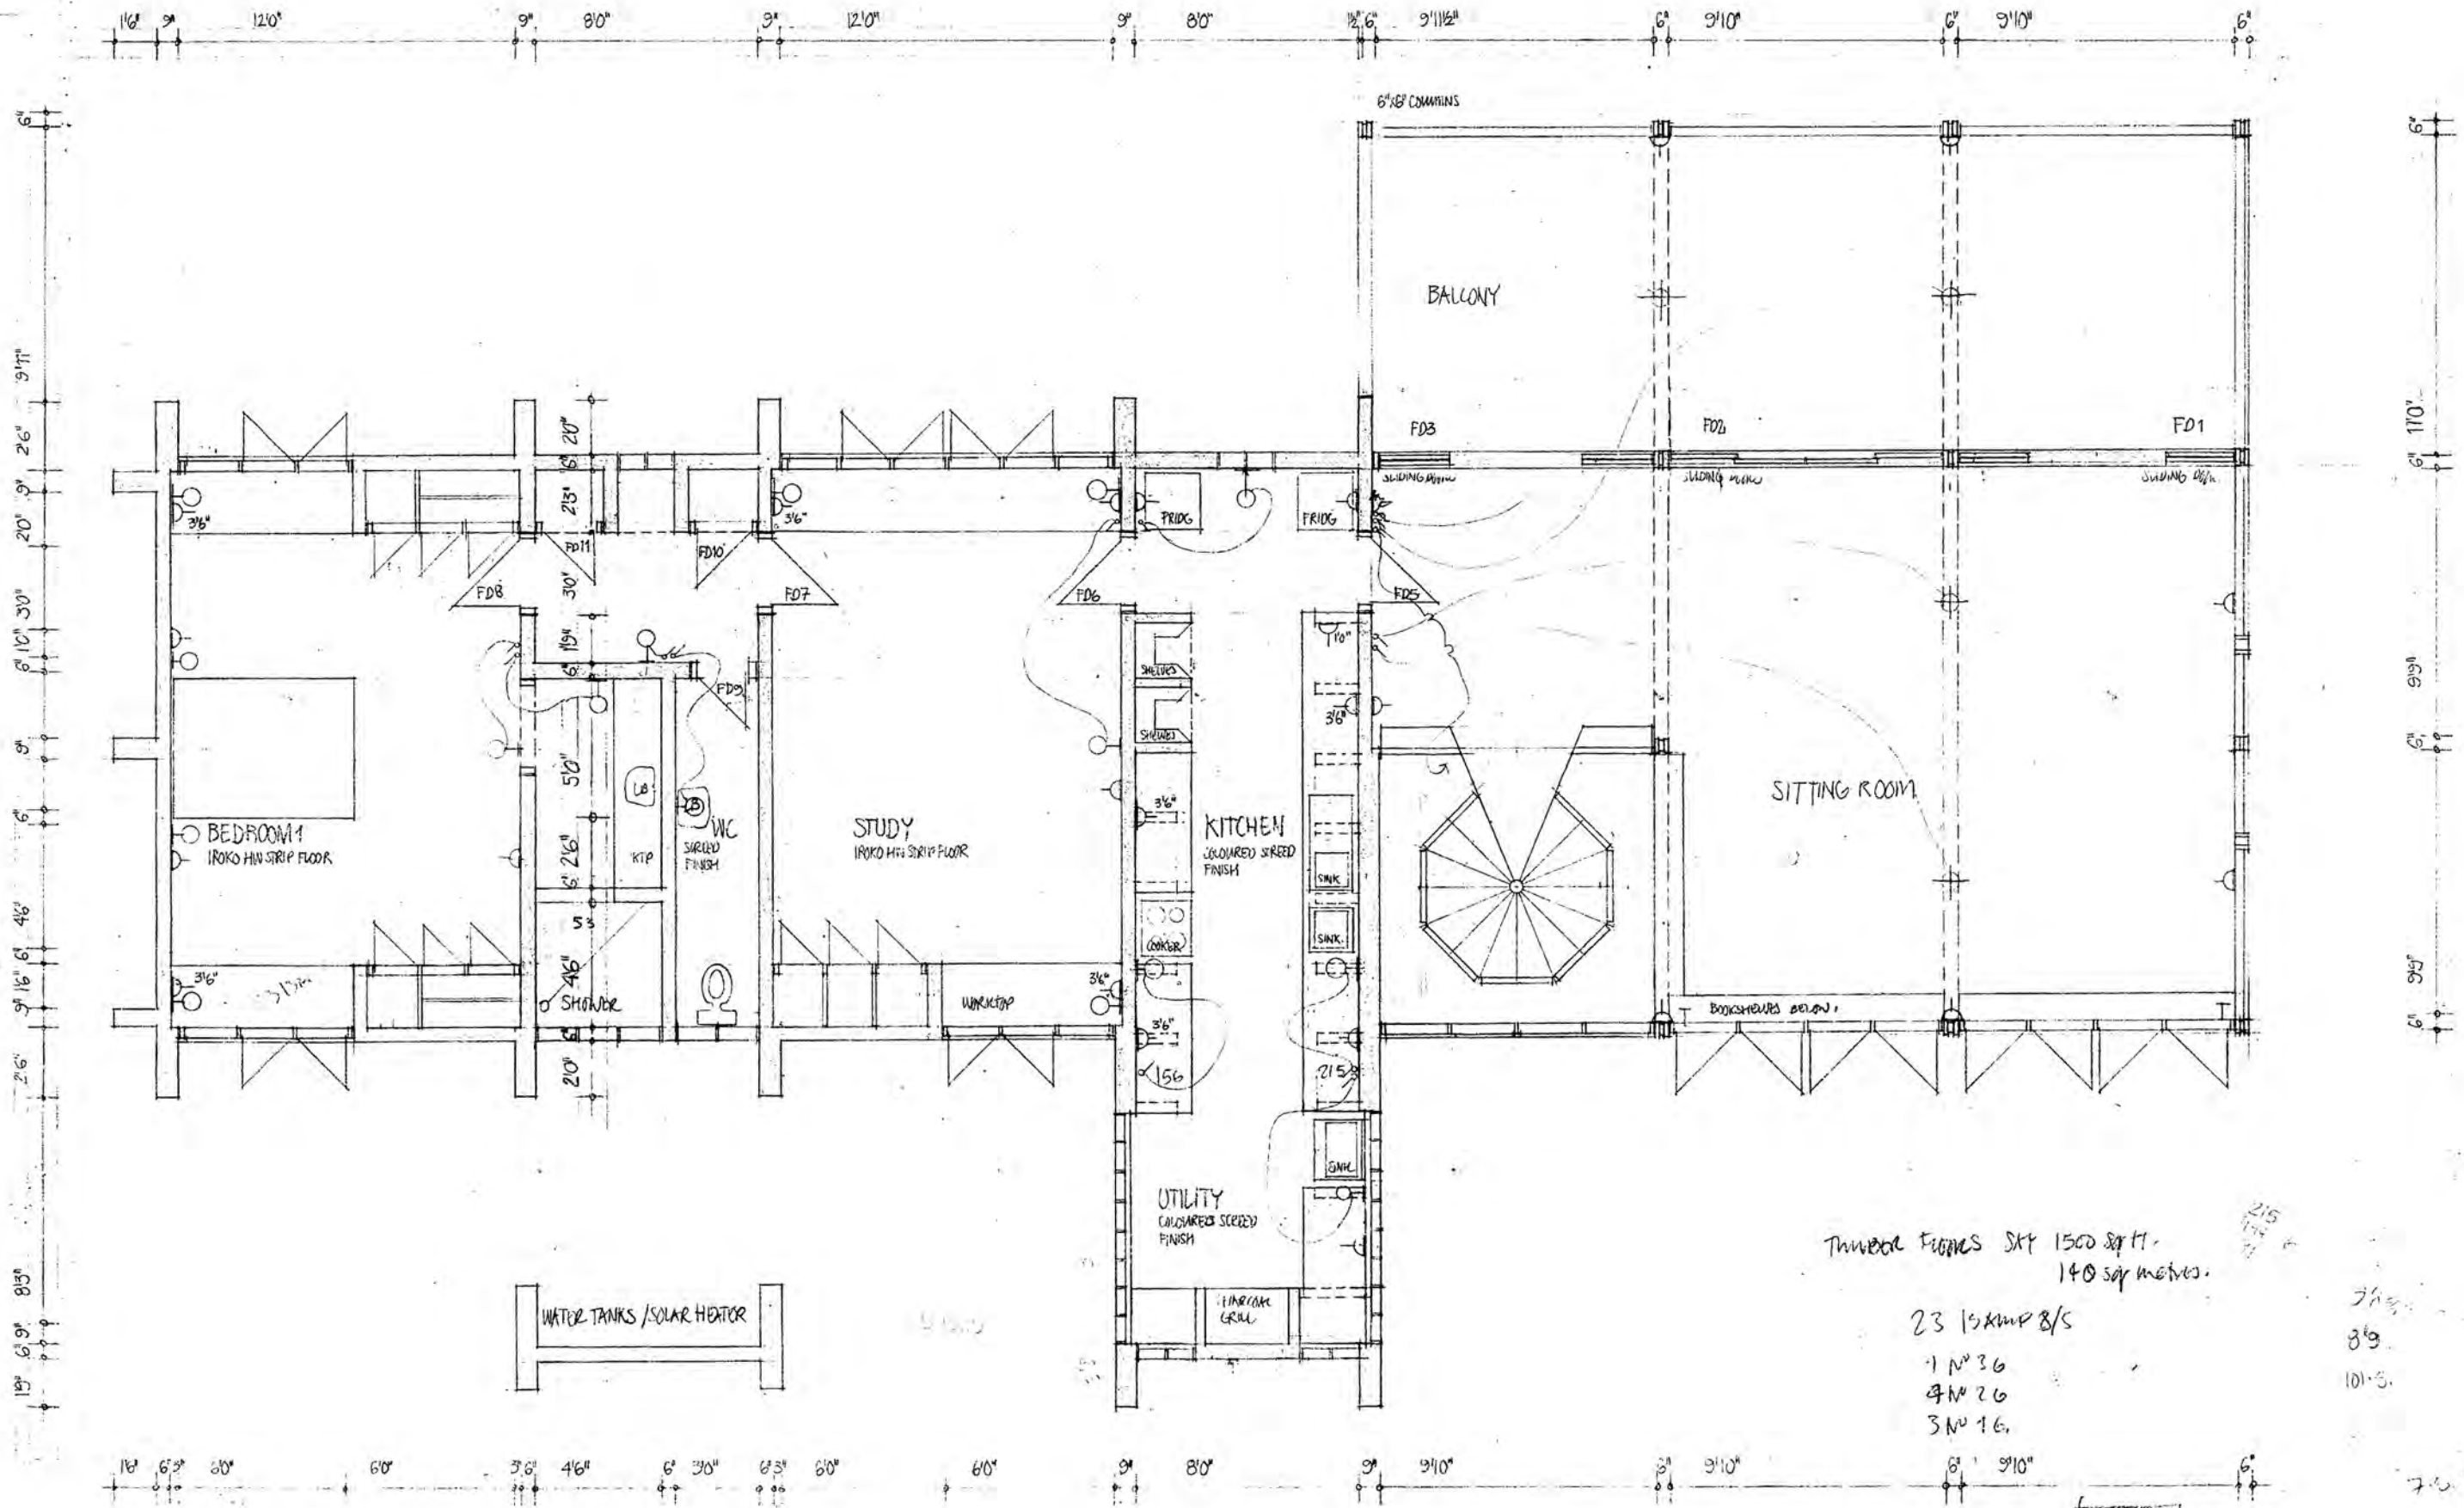


1600mm

FIRST FLOOR PLAN
1 INCH EQUALS 4 FEET

IRW/4

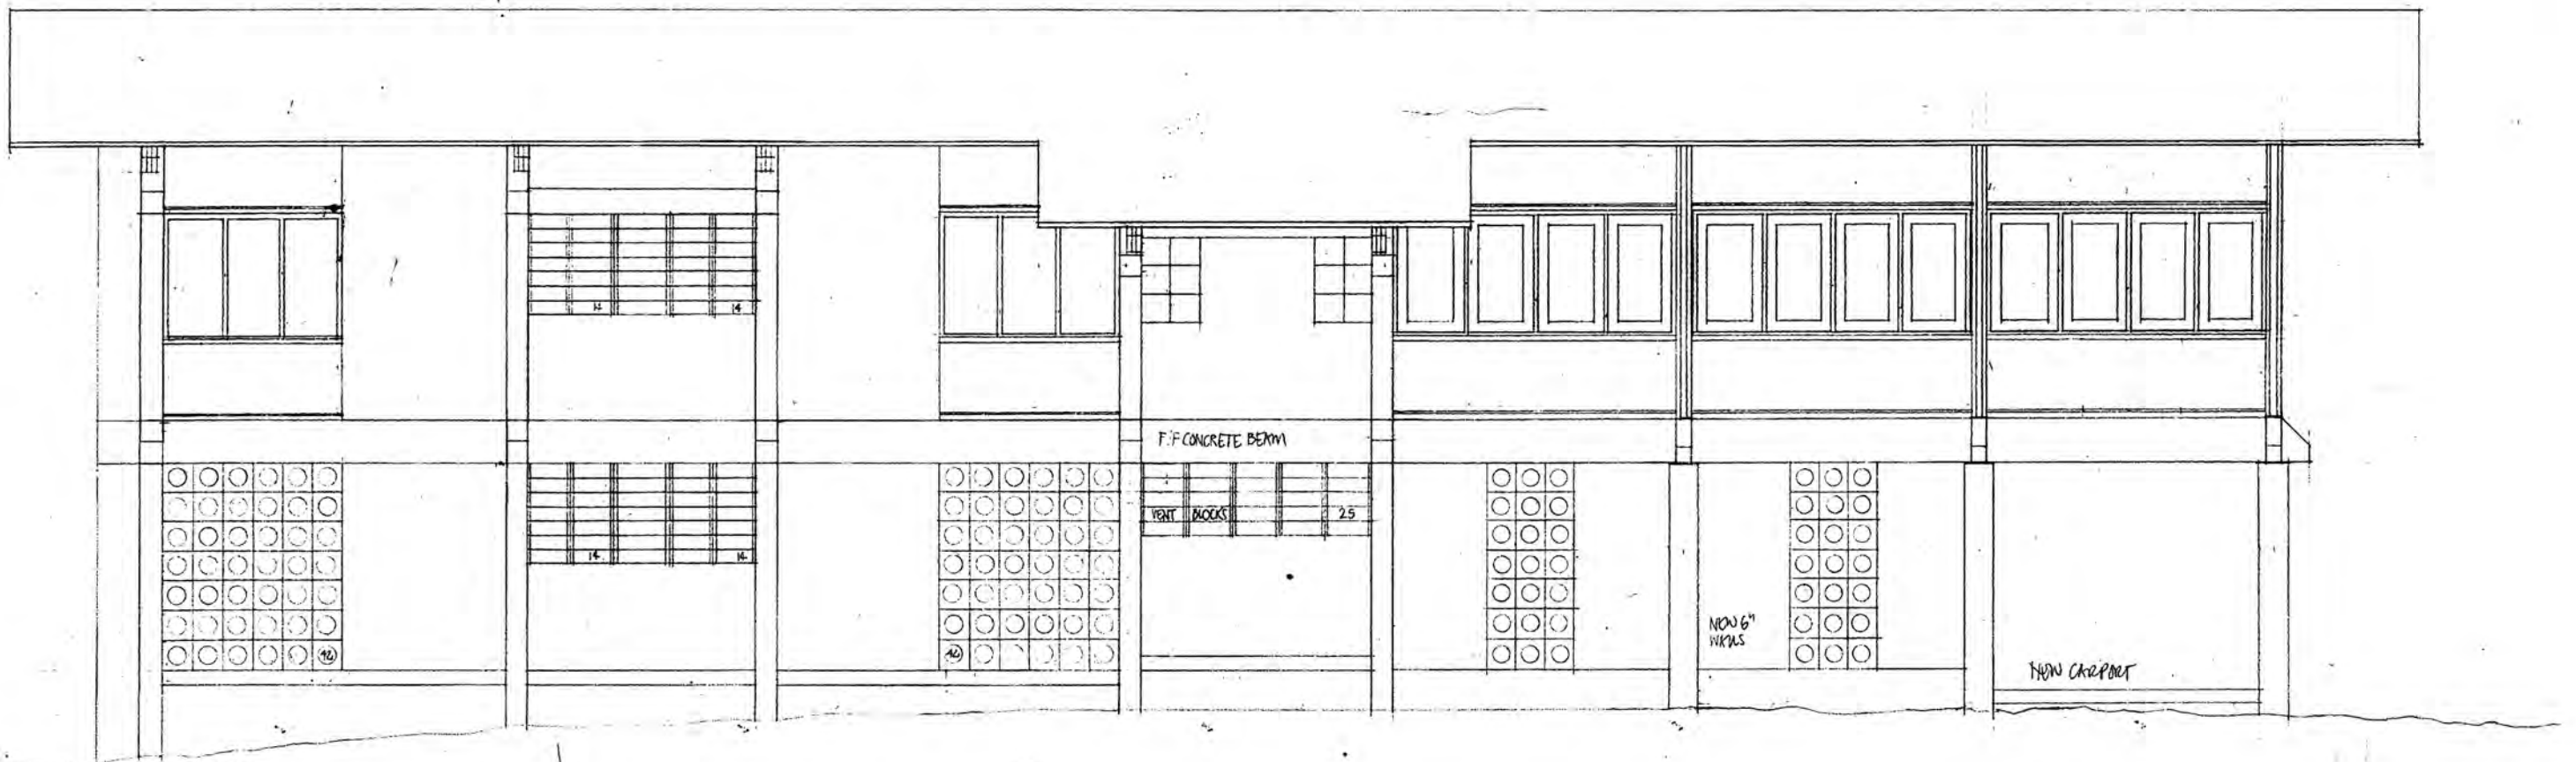

SOUTH ELEVATION.

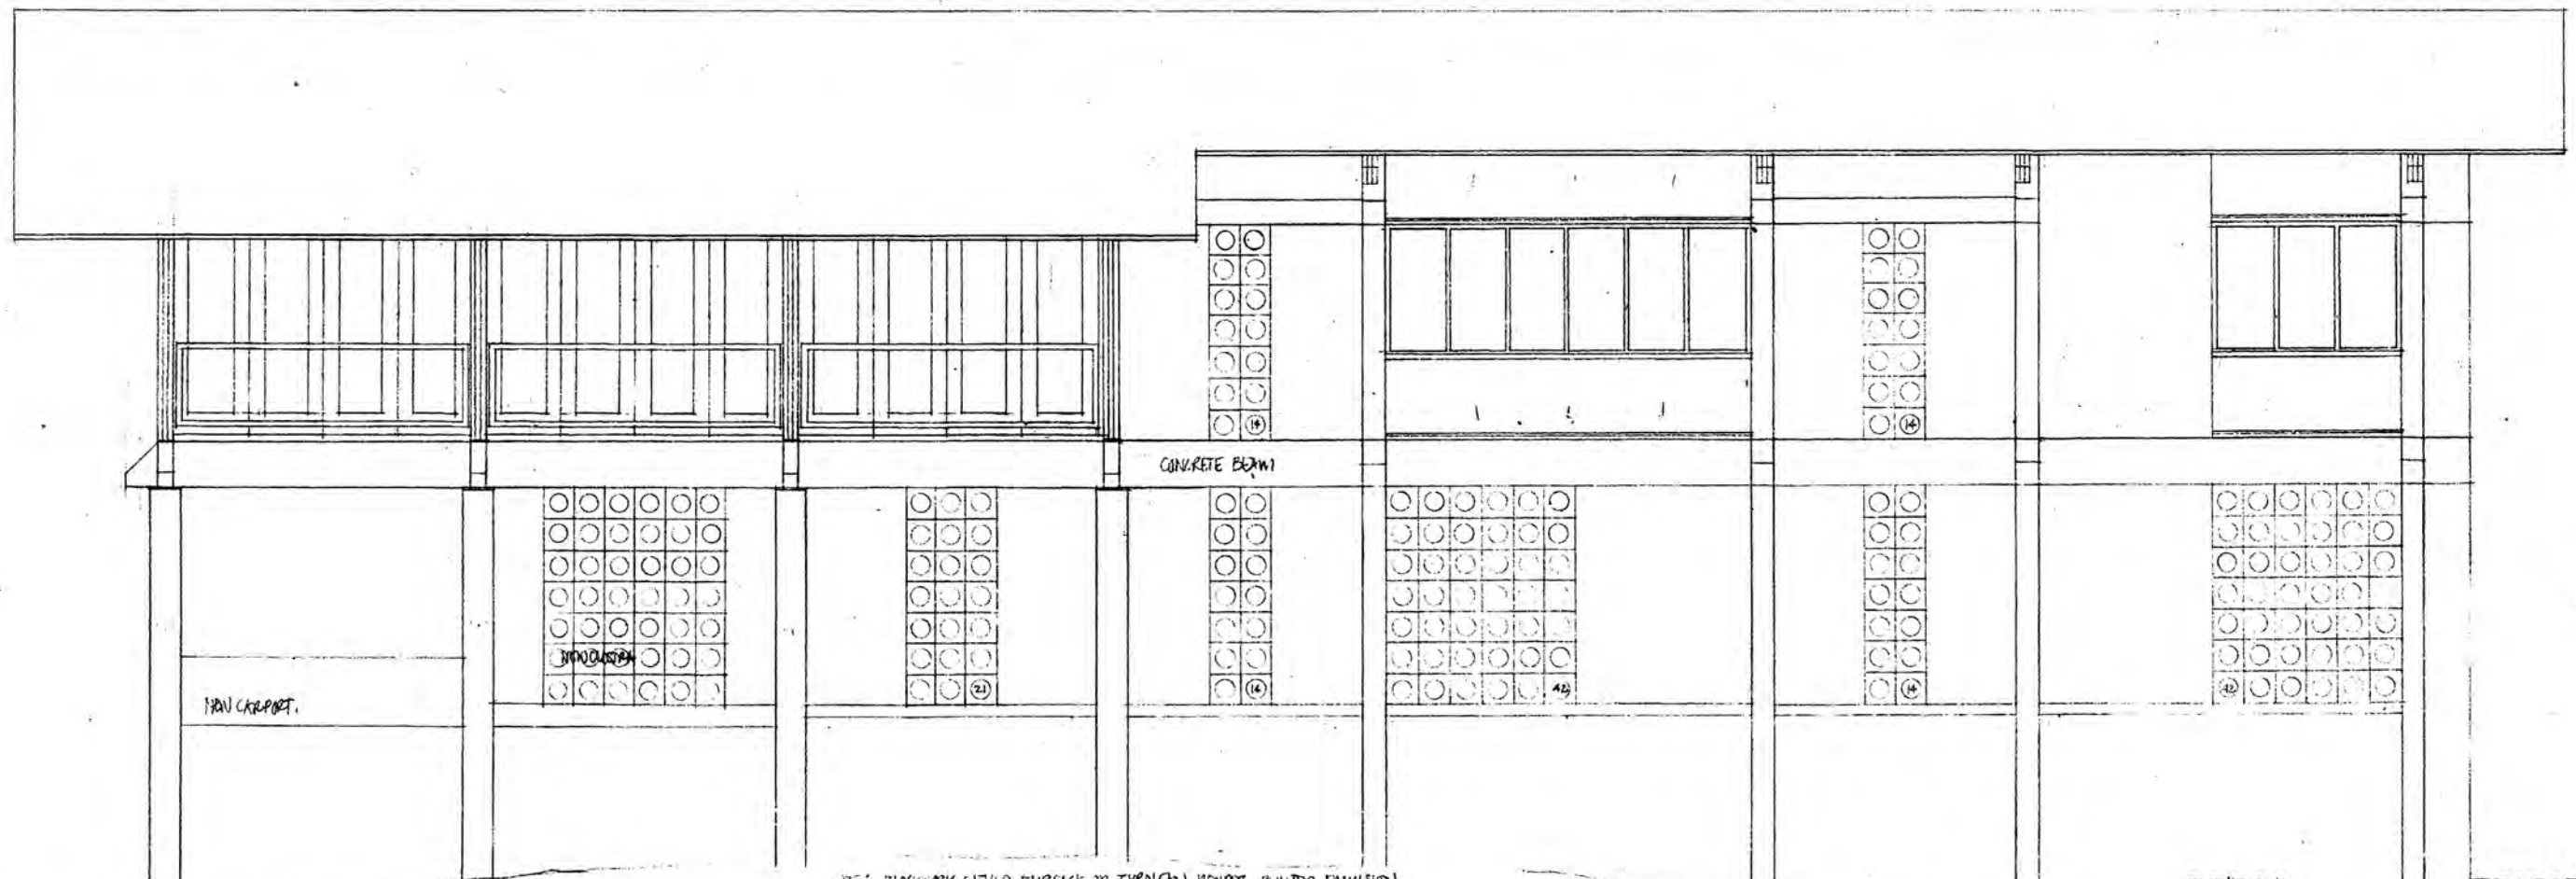


NORTH ELEVATION

NOTE: BRICKWORK EITHER FAIRFACE OR TYROLEAN RENDER (PRINTED EMULSION)
 FAIRFACE CONCRETE BEAMS AND COLUMNS PRINTED EMULSION
 IRON PENILING IS FIRST FLOOR AND ROOF TRIMMERS CLEAR SEALED.


ELEVATIONS
 1 INCH EQUALS 4 FEET

IRW/GB^A

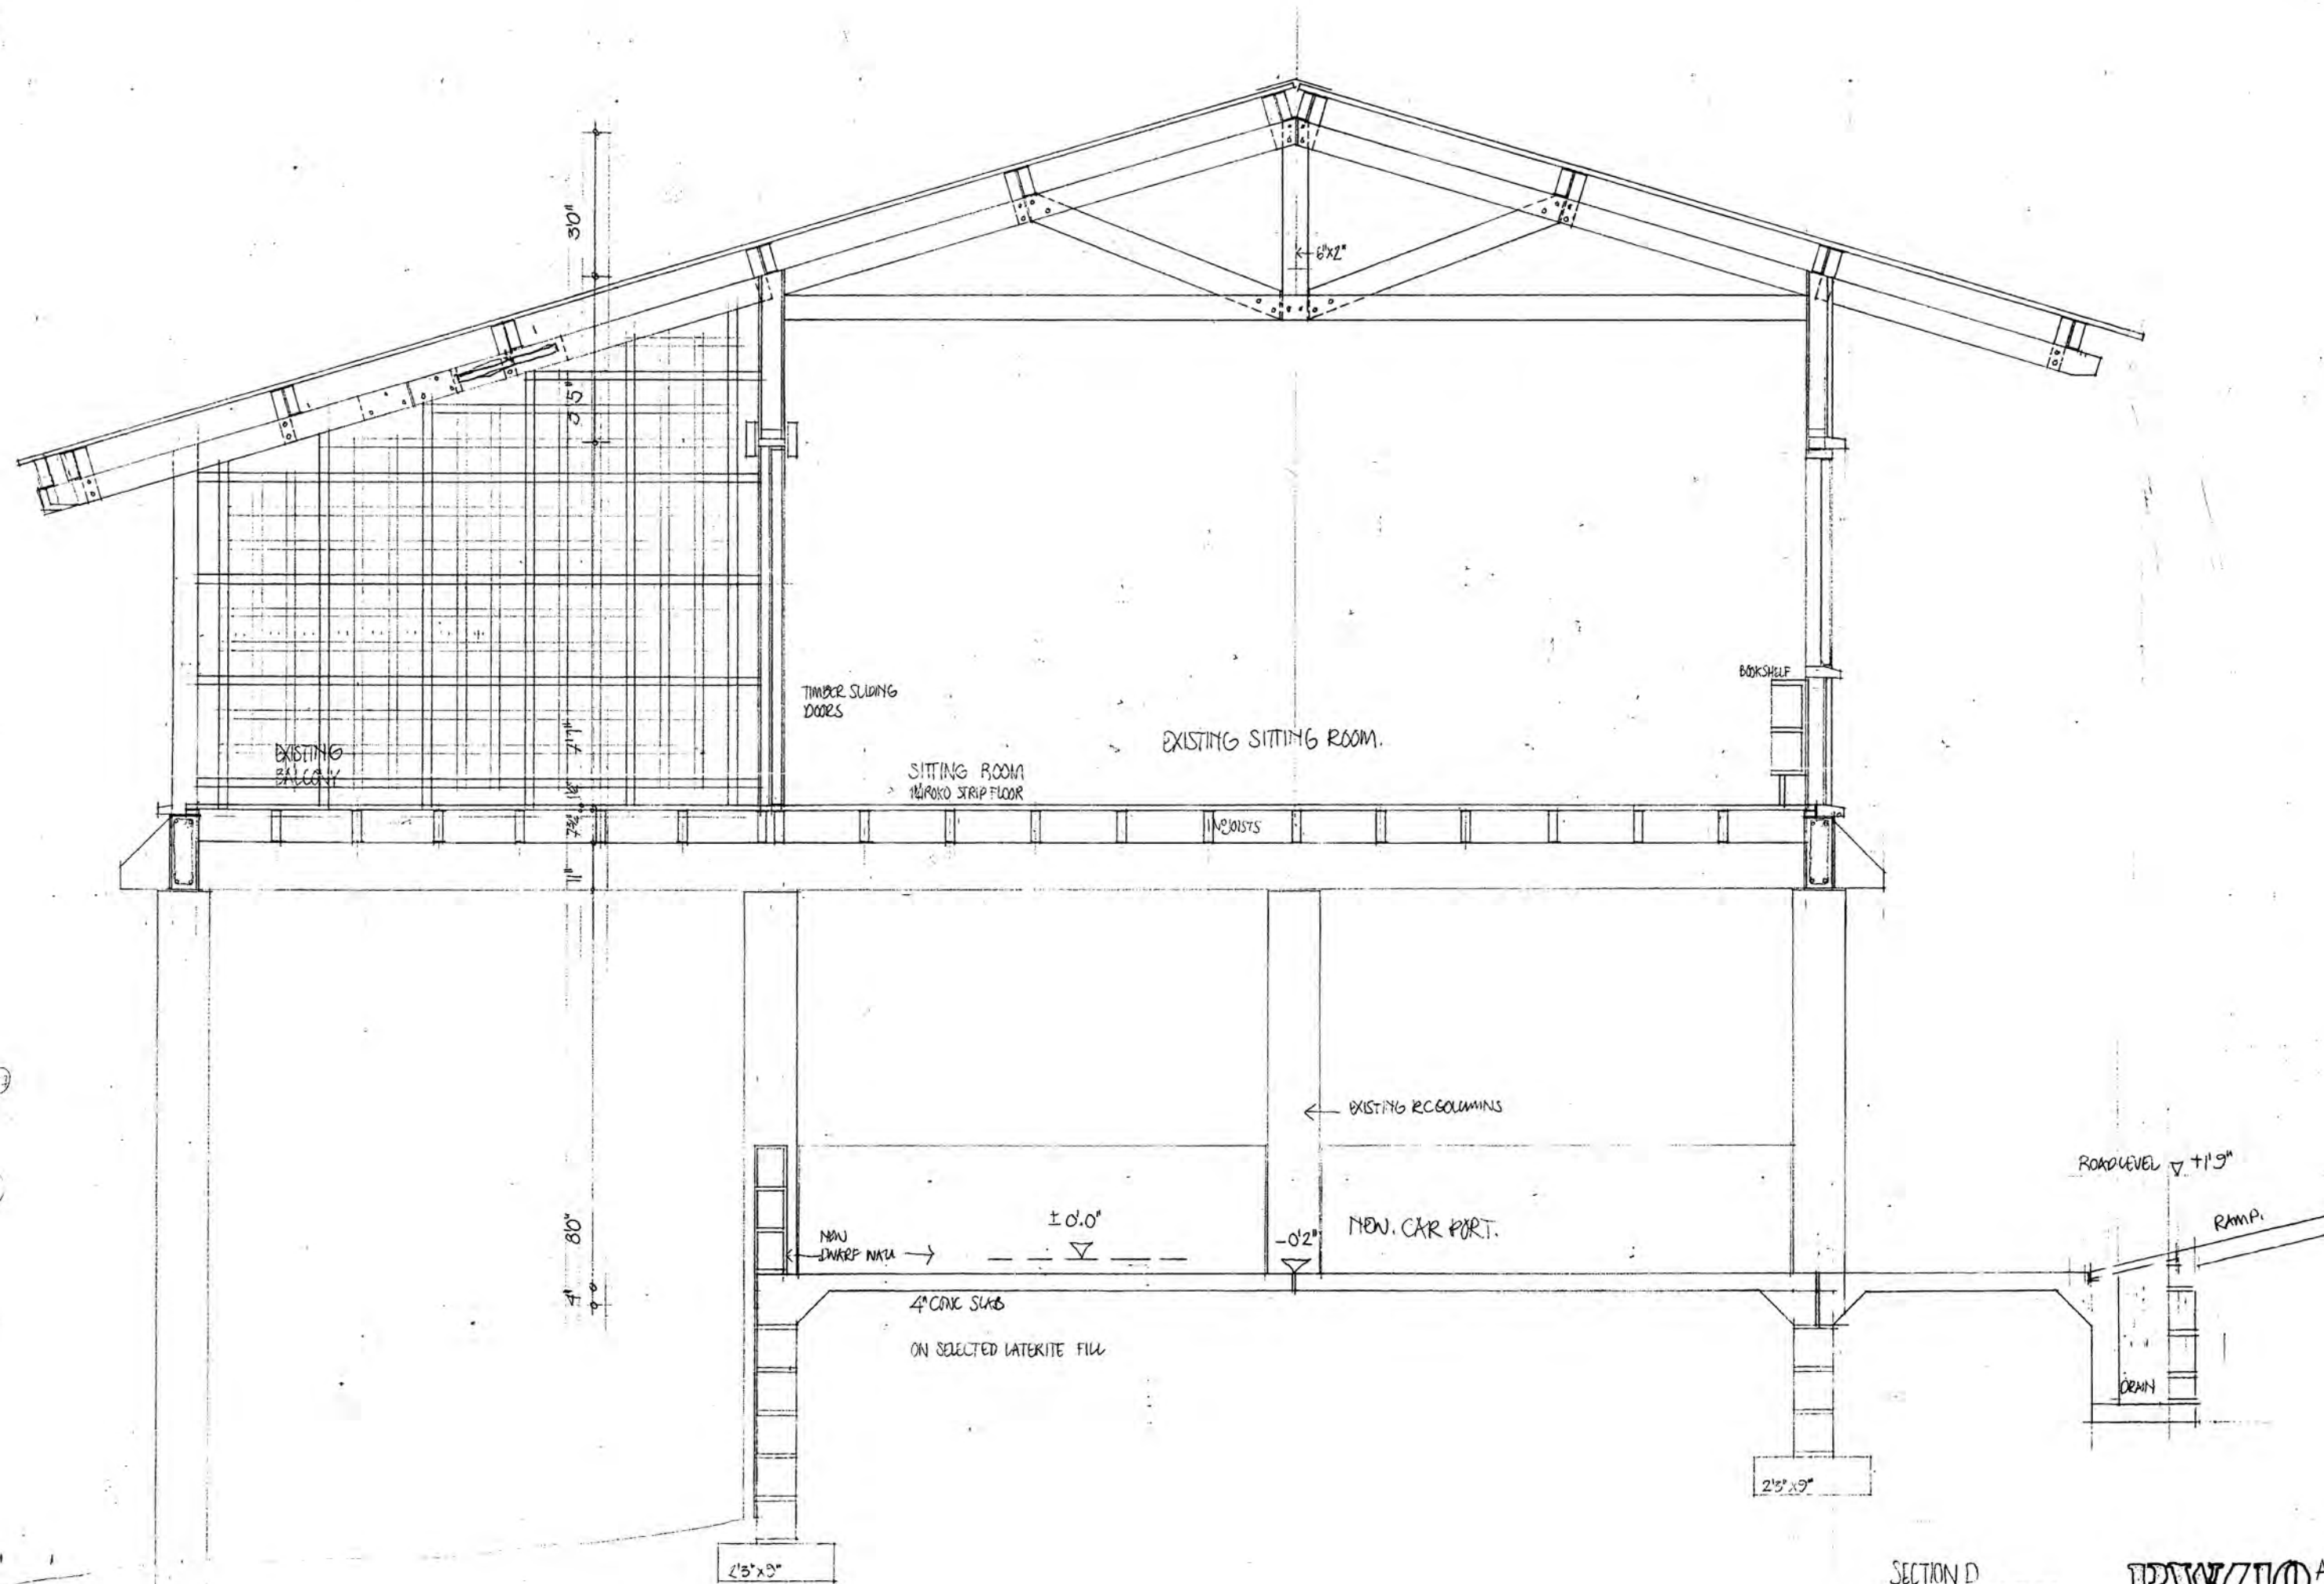

SECTION D
1 INCH EQUALS 2 FEET

IRW/10^A

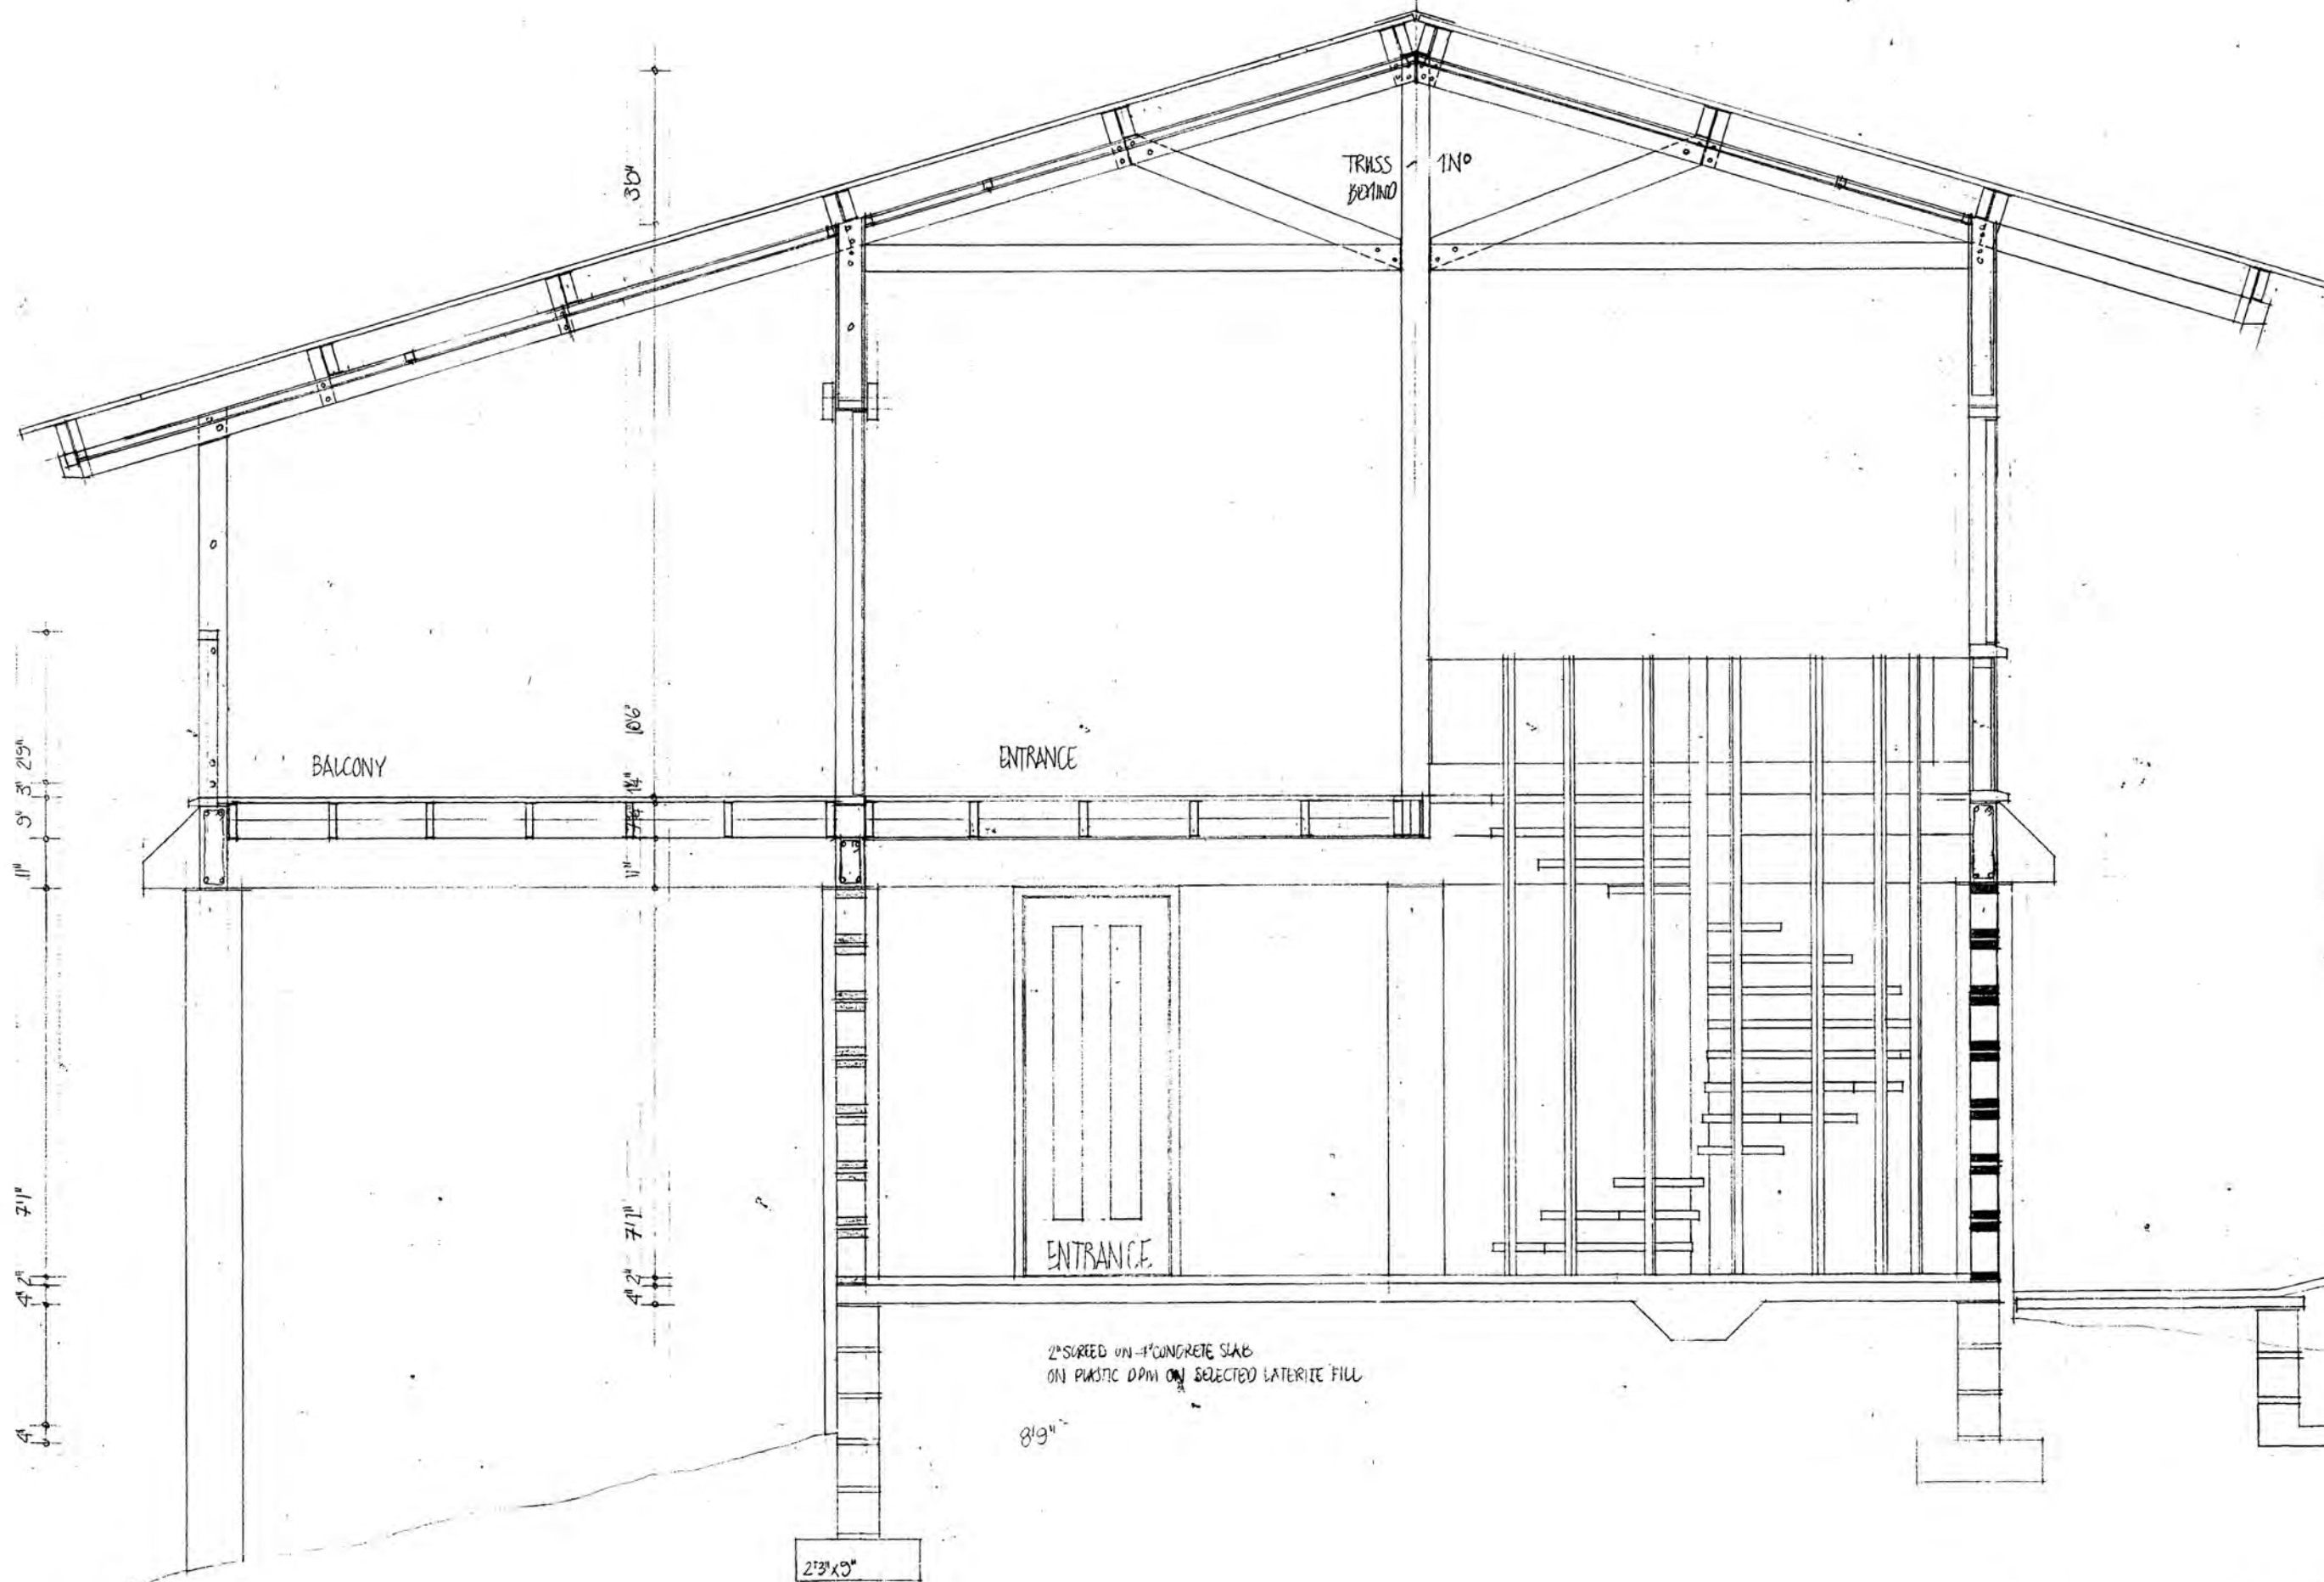


2" SUREED ON 4" CONCRETE SLAB
ON PLASTIC DPM ON SELECTED LATERITE FILL

8'9"

2'3" x 9"

SECTION C
1 INCH EQUALS 2 FEET

RW79

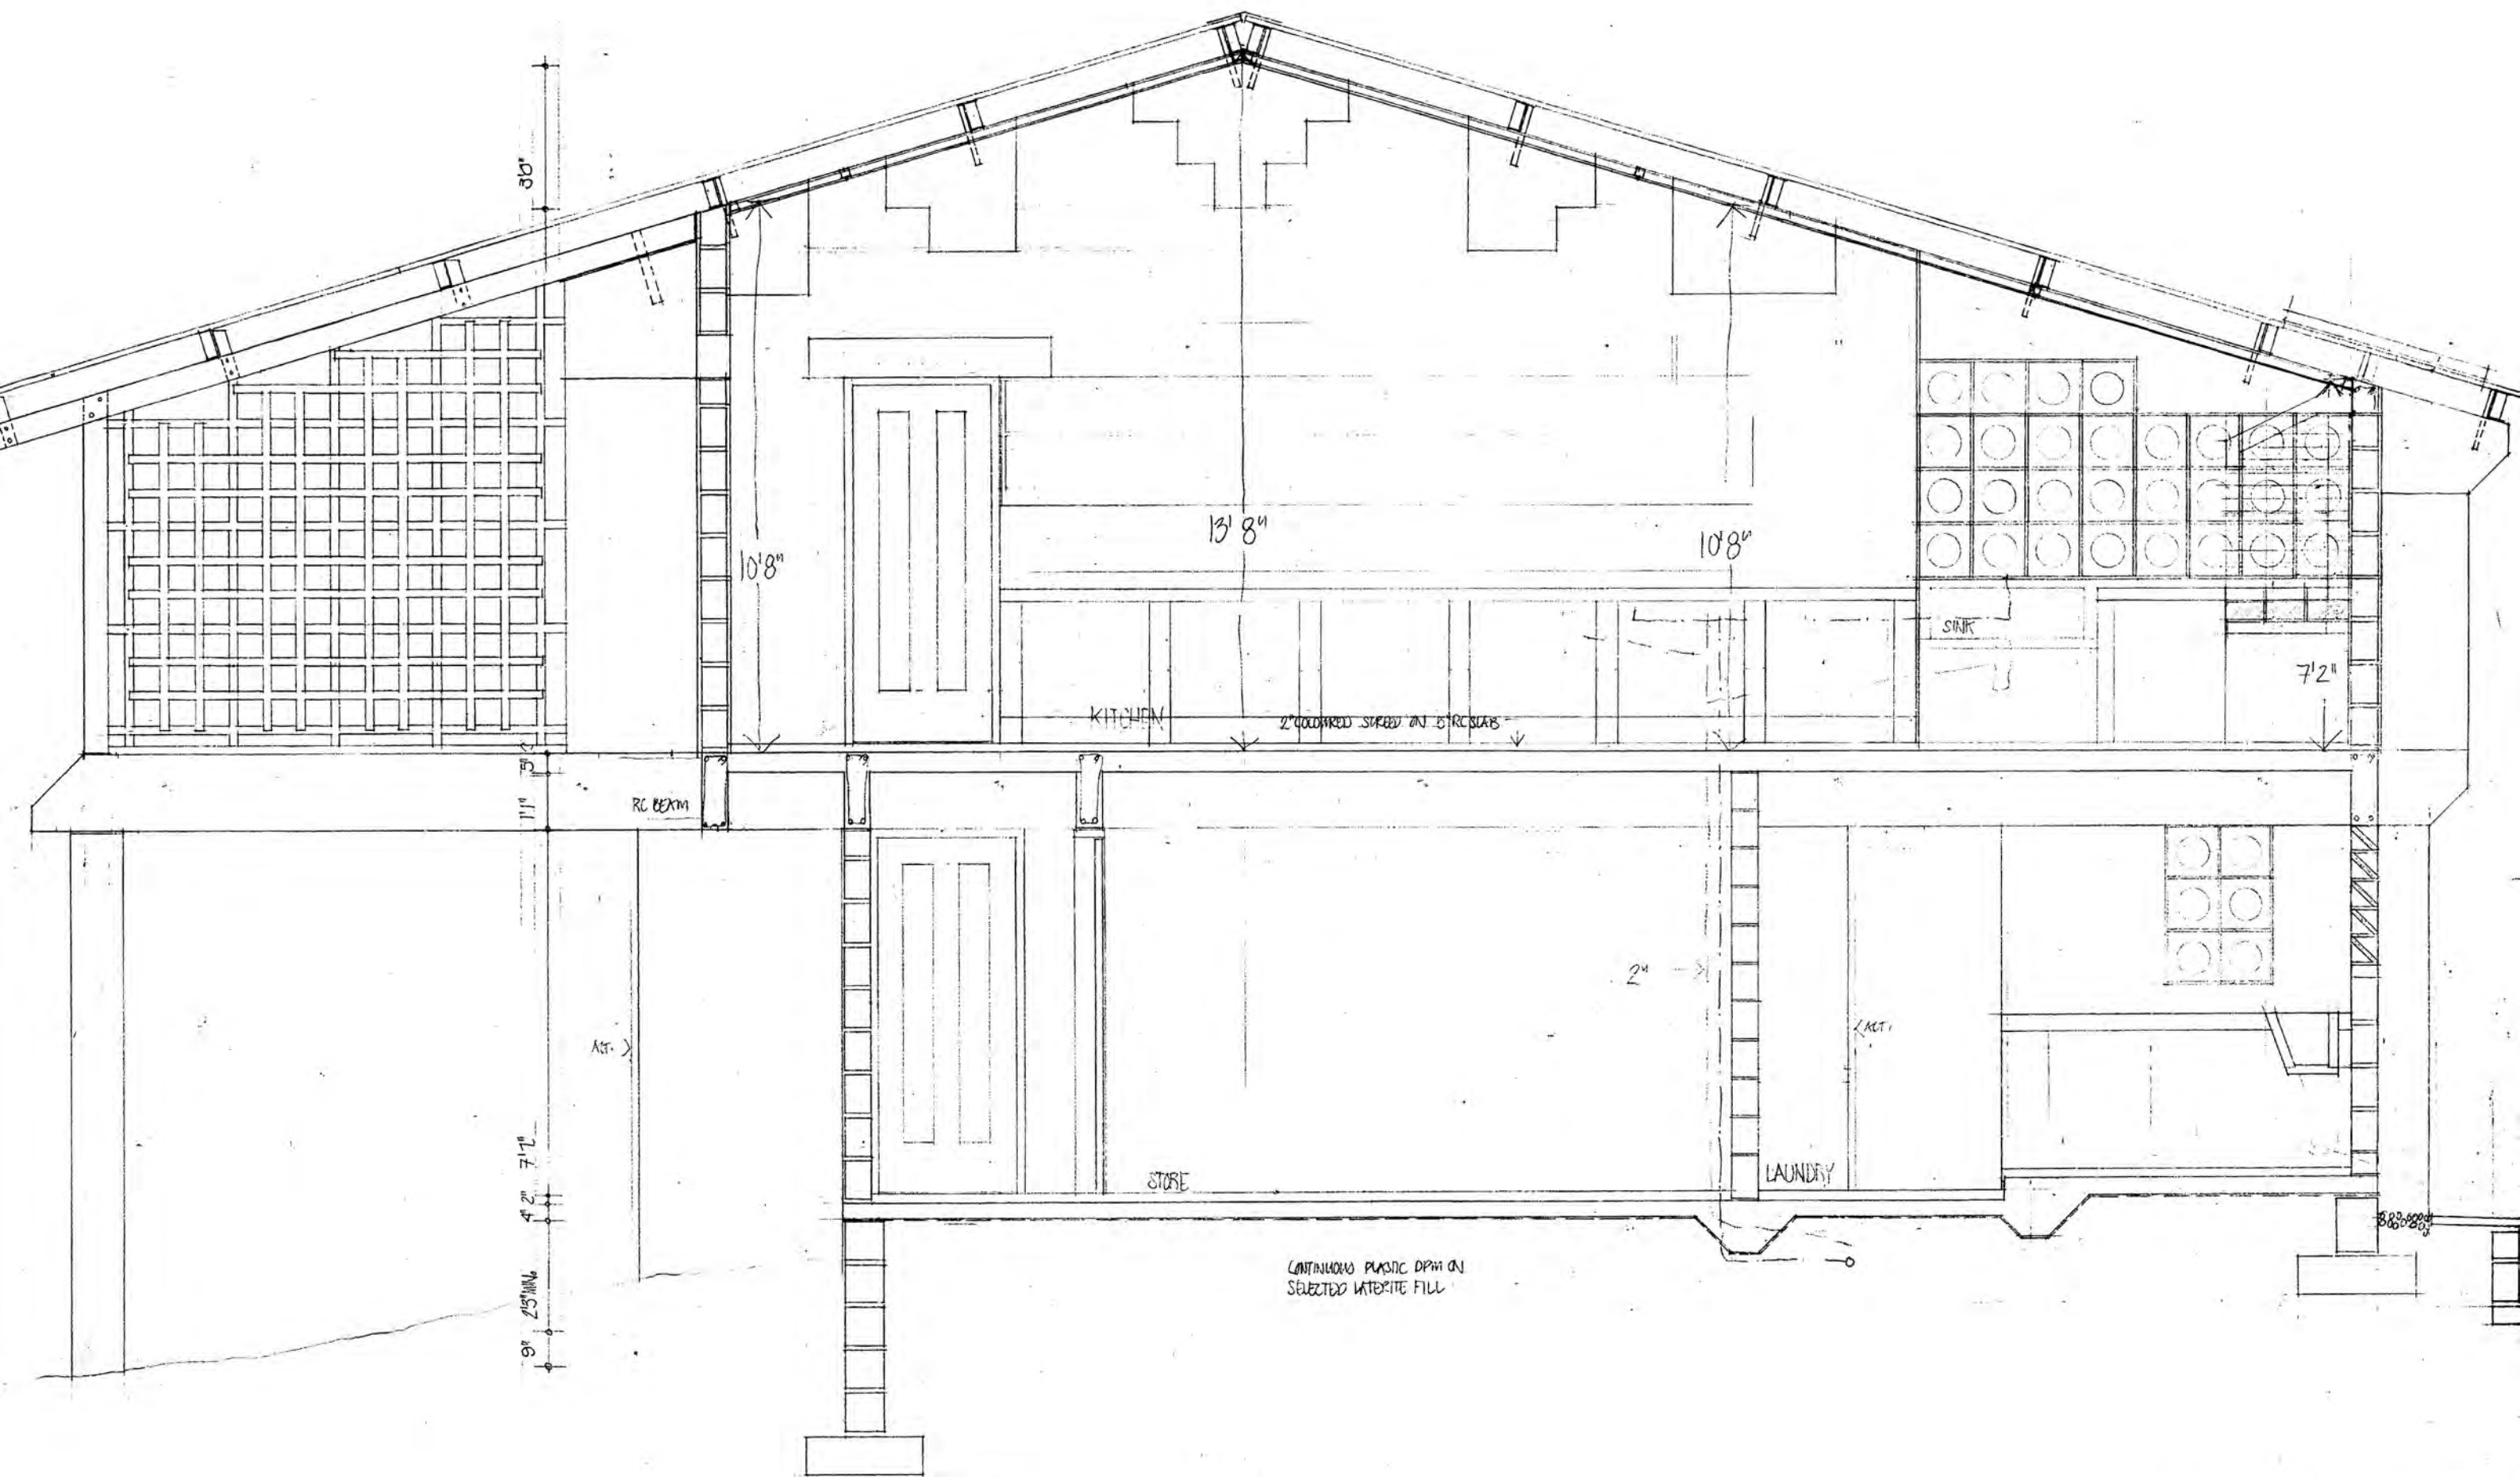


SECTION AT B

SECTION B
1 INCH EQUALS 2 FEET

IRVW

1/8

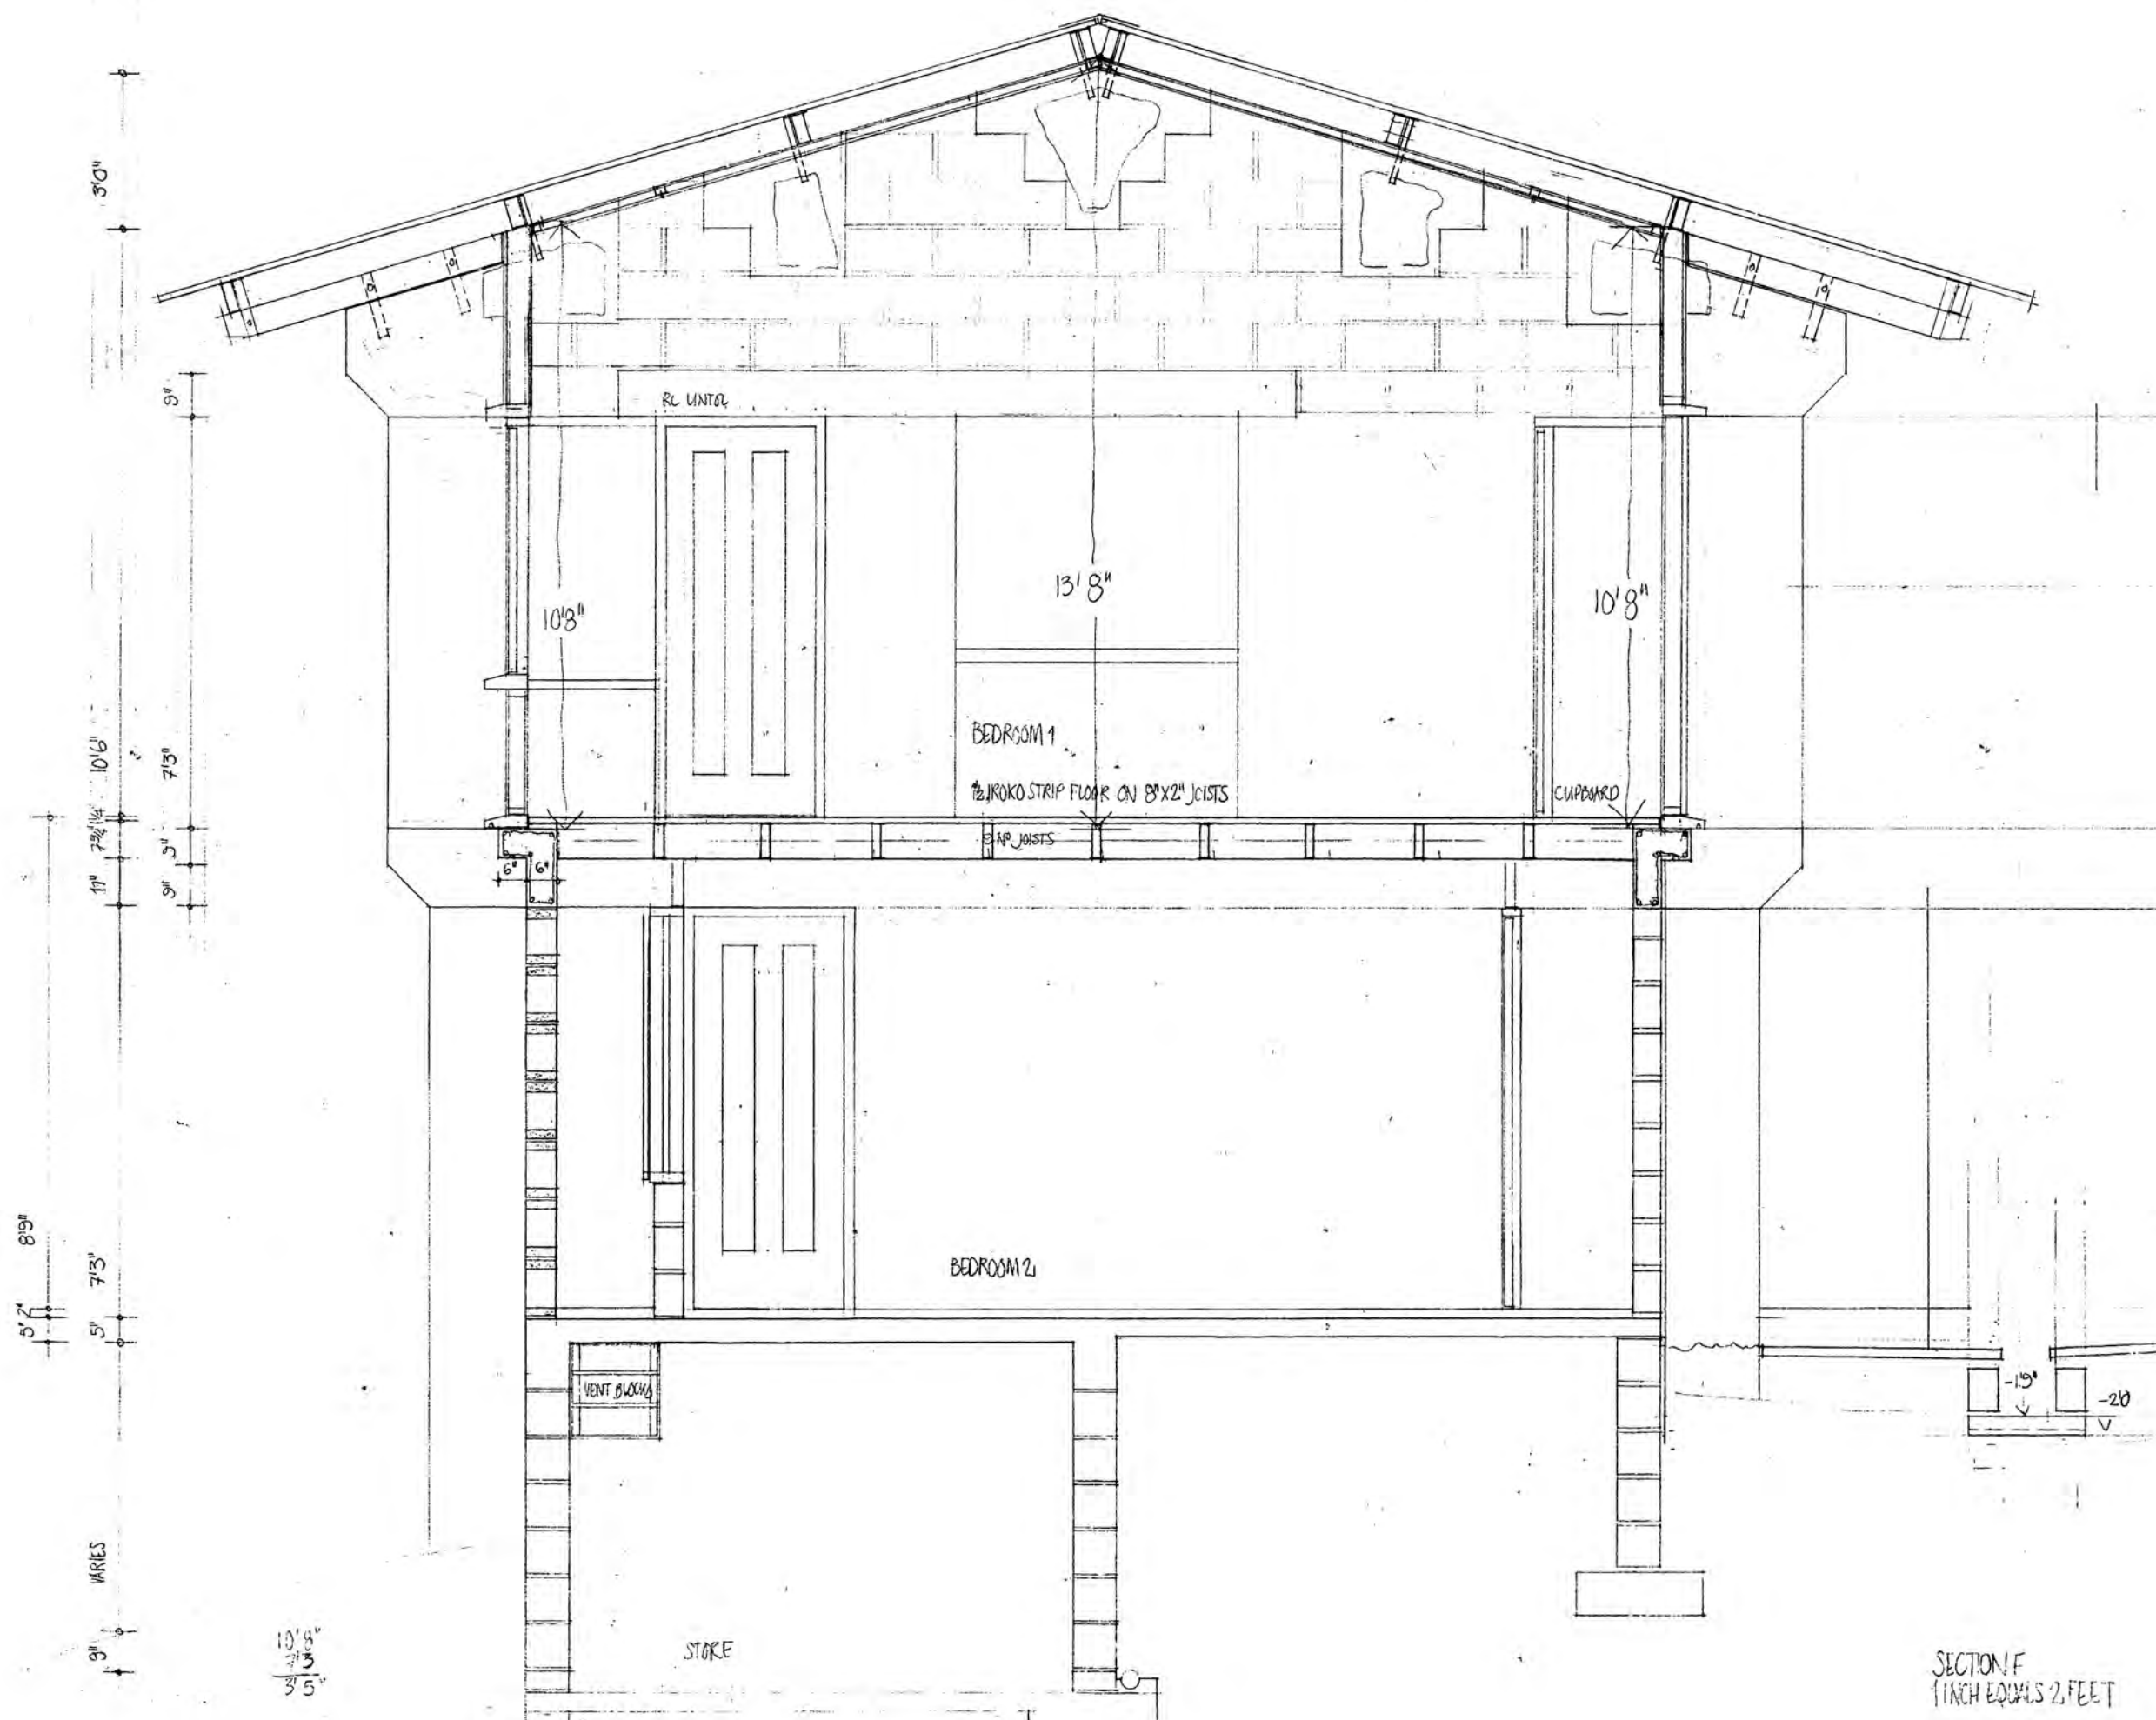


3'0"
 9"
 10'6"
 7'3"
 11' 7 1/2"
 3' 3"
 8'9"
 7'3"
 5' 2"
 5'
 9"
 VARIES

10'8"
 3'3"
 3'5"

SECTION F
 1 INCH EQUALS 2 FEET
 RW/12

2'9"
3'3"
7'3"
5'7"
1'4"
7'3"
1'2"
9' 2'5" MIN

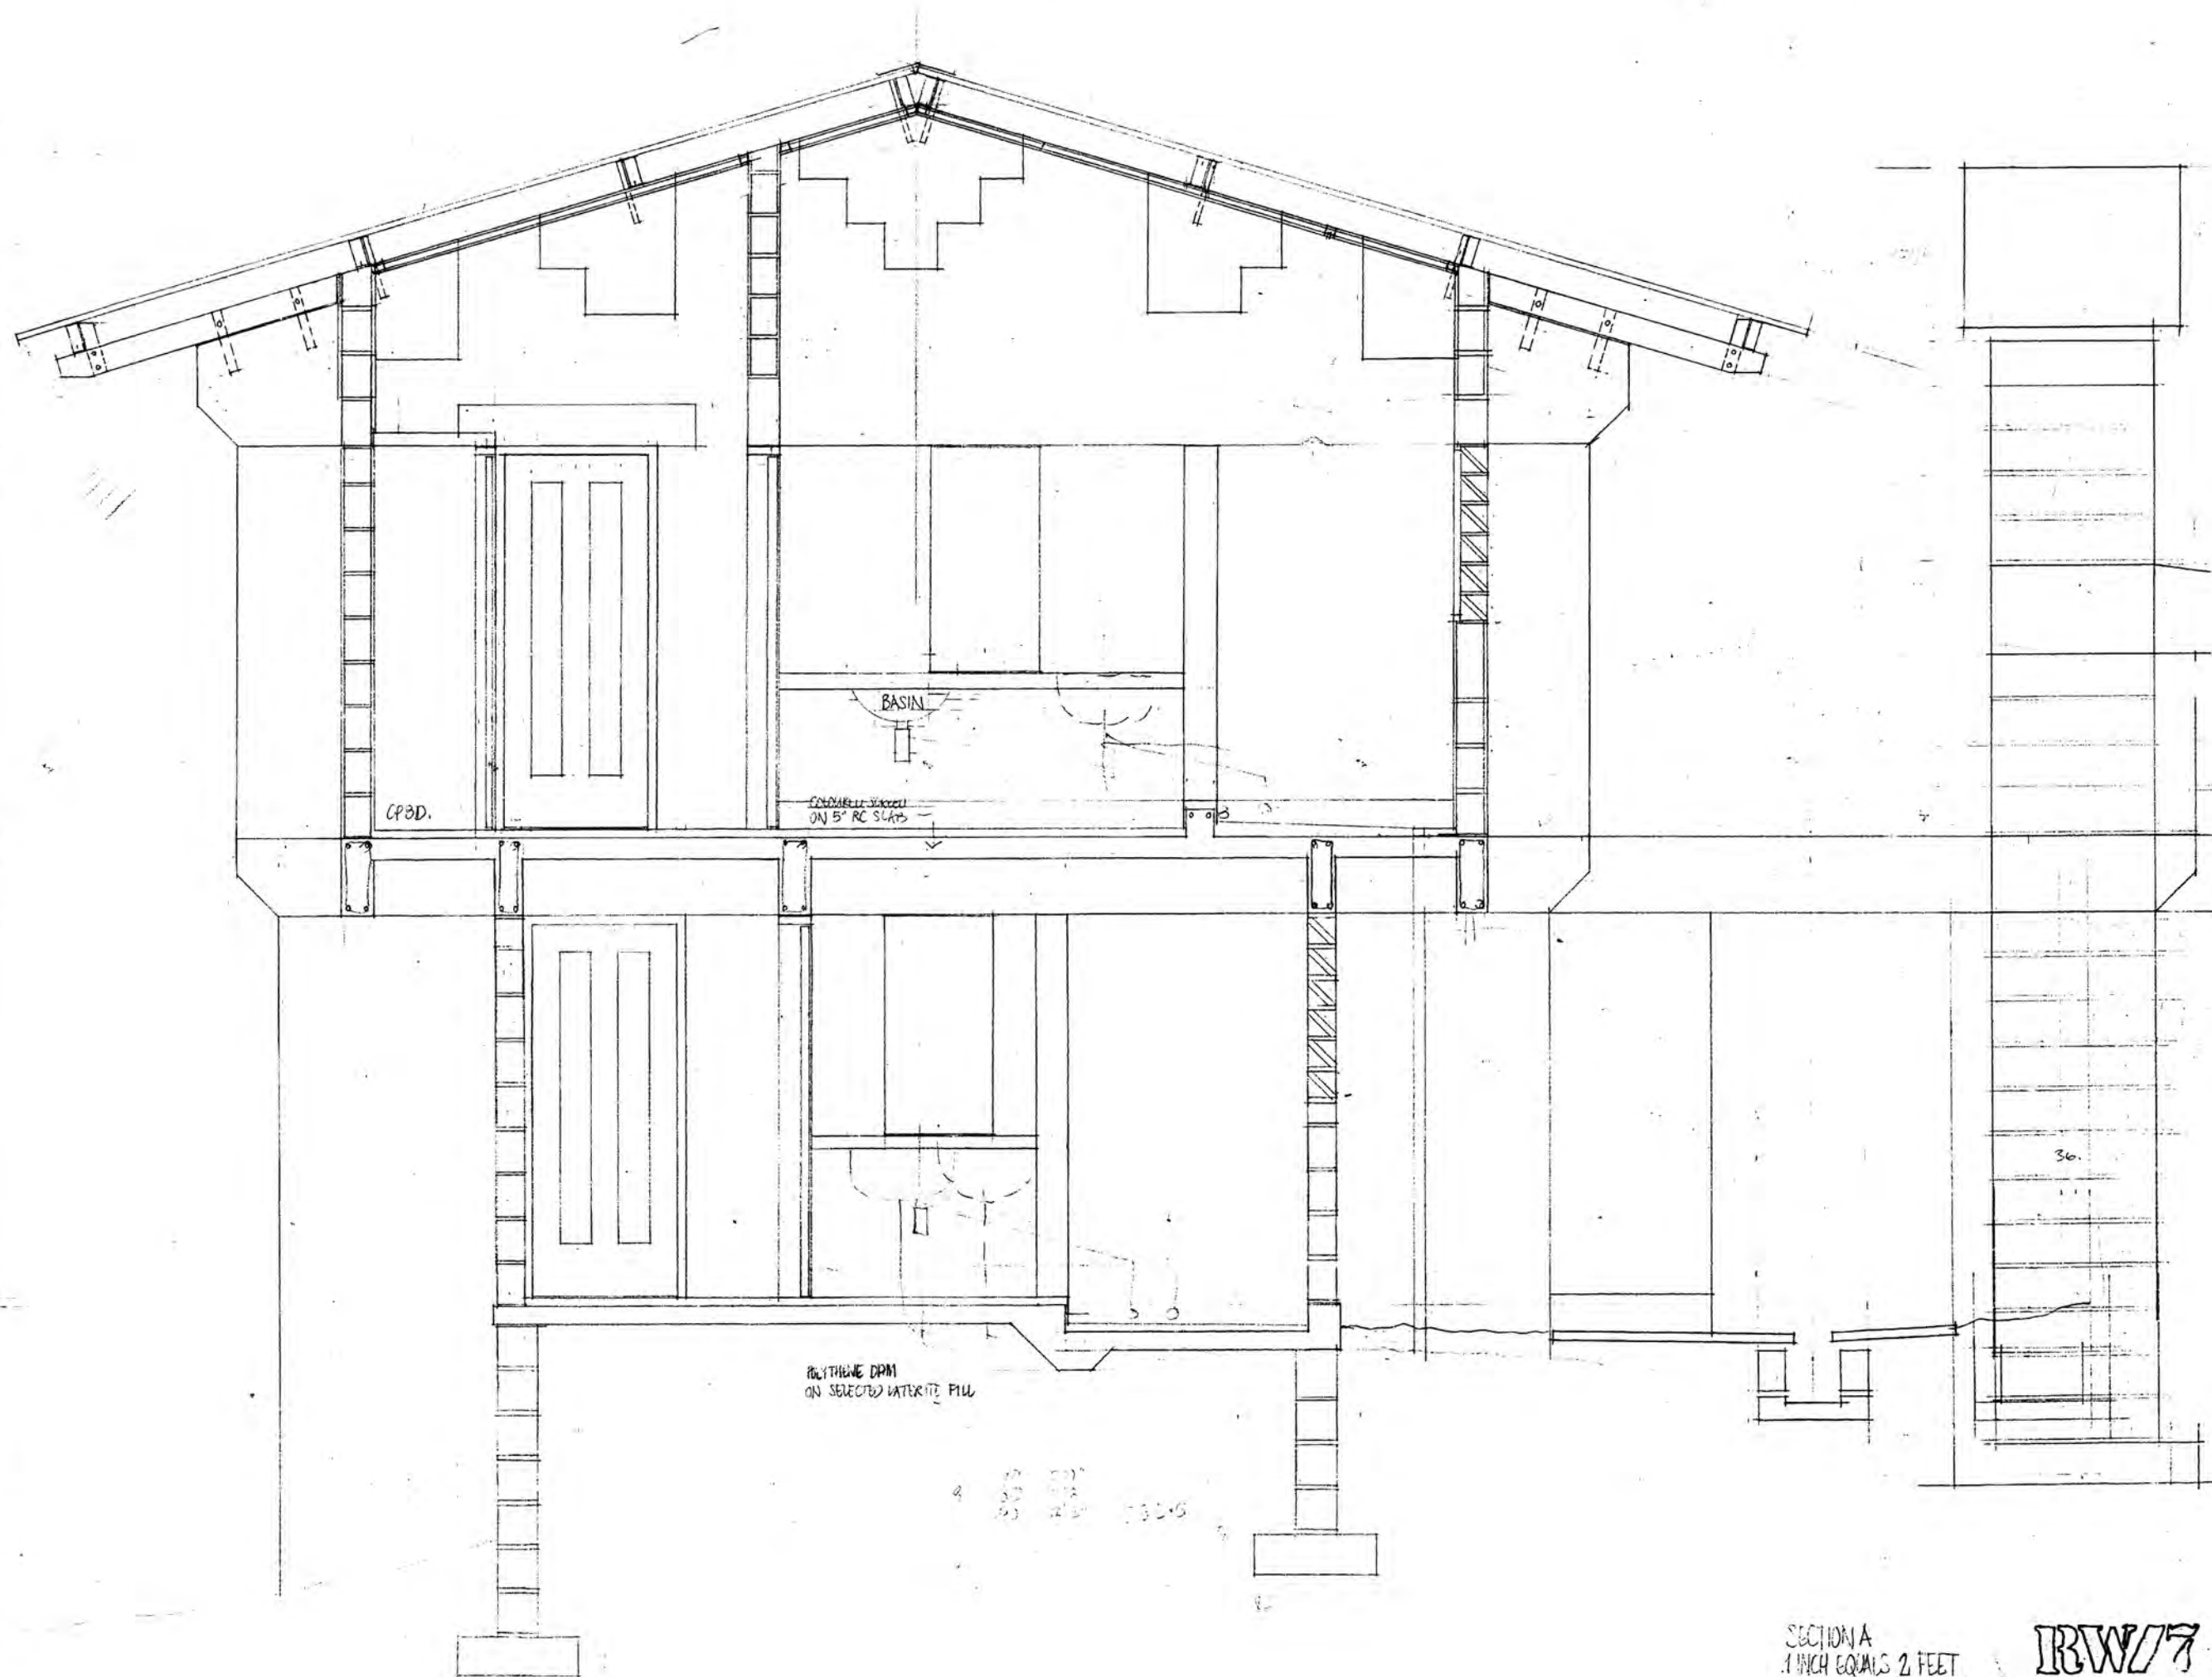

POLYTHENE DPM
ON SELECTED WATERITE PILL

SECTION A
1 INCH EQUALS 2 FEET

IRW/7