


instructional resource centre
 floor plan 1/16" = 1' 0"
 olu wright associates/architects

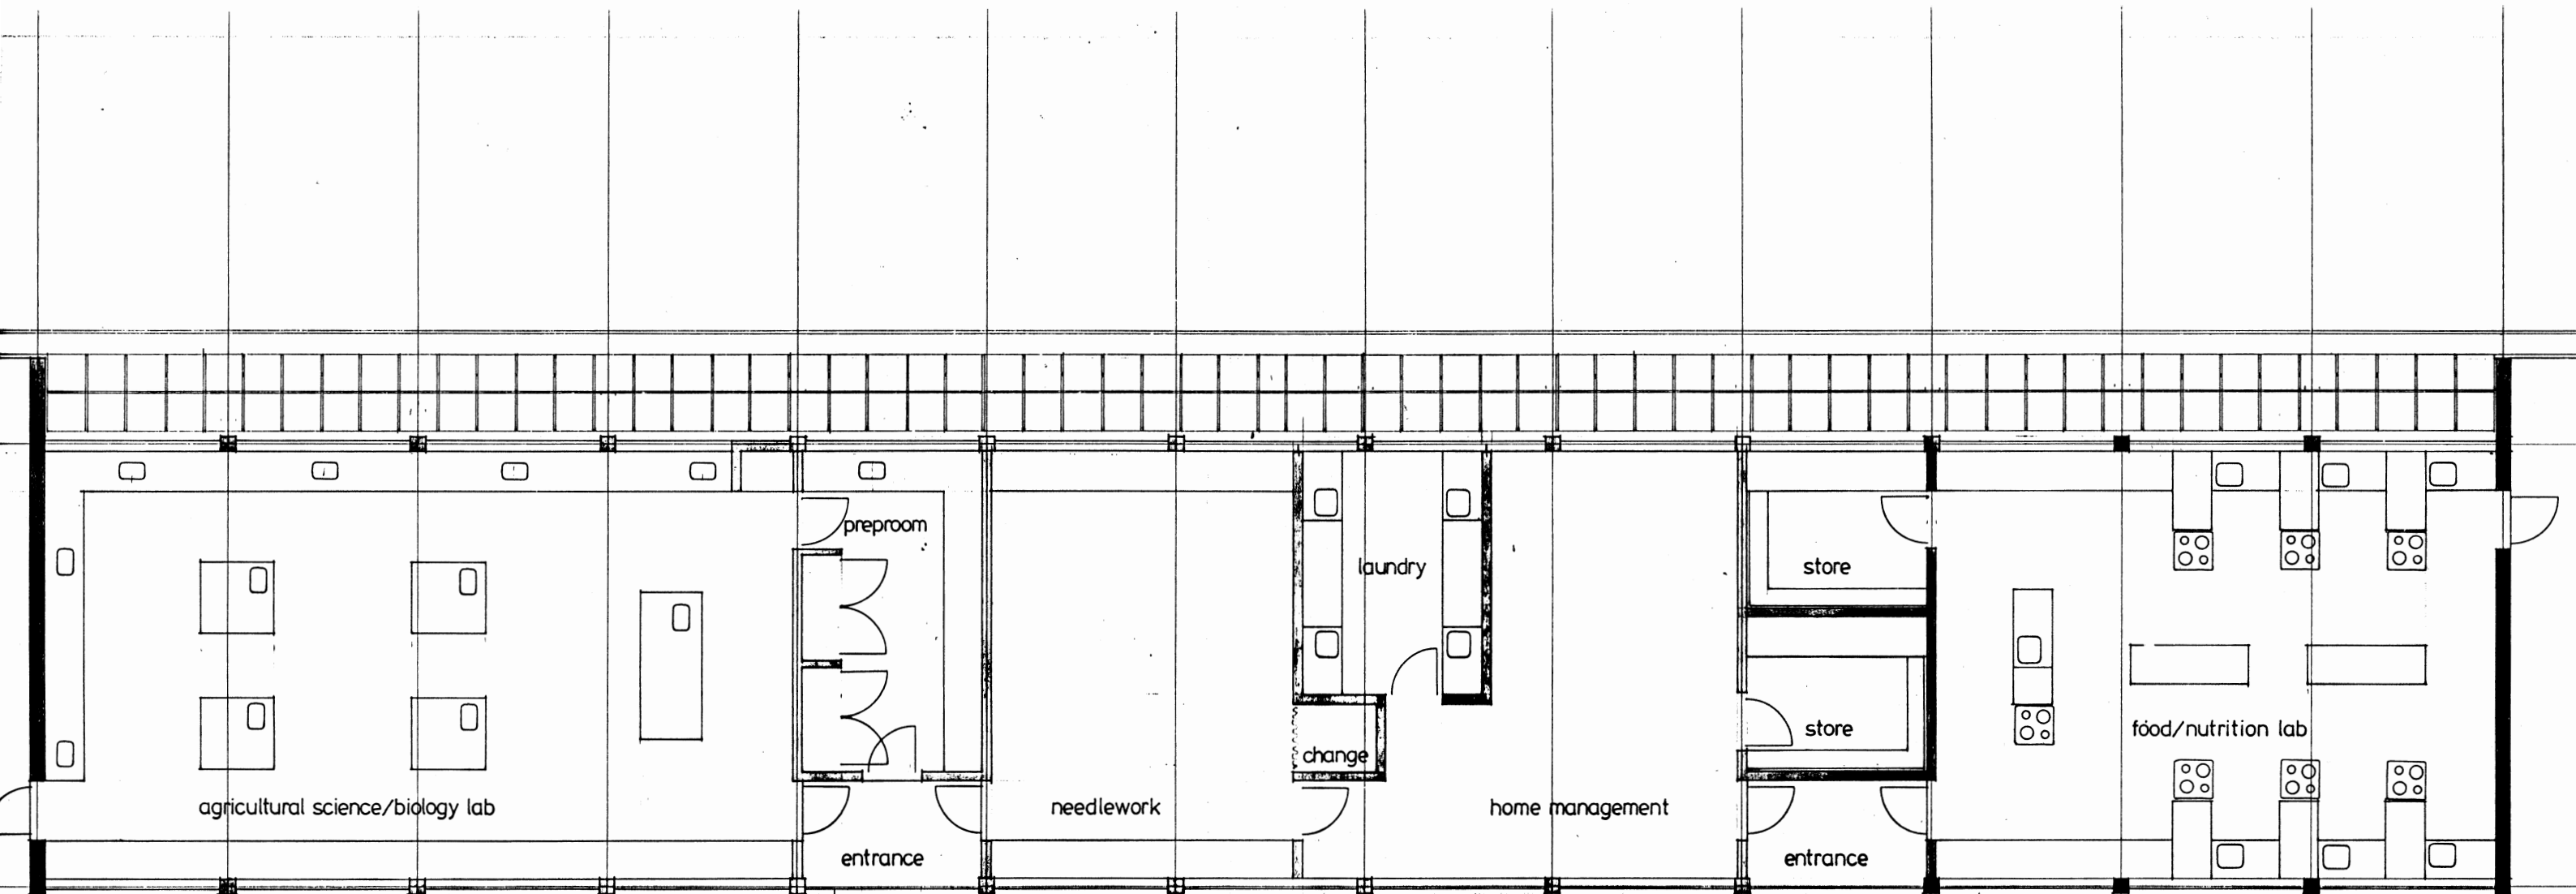

agricultural science/biology lab

preproom

laundry

store

food/nutrition lab

entrance

needlework


change

home management


store

entrance

laboratory/home economics
floor plan 1/8" /
olu wright associates/archit

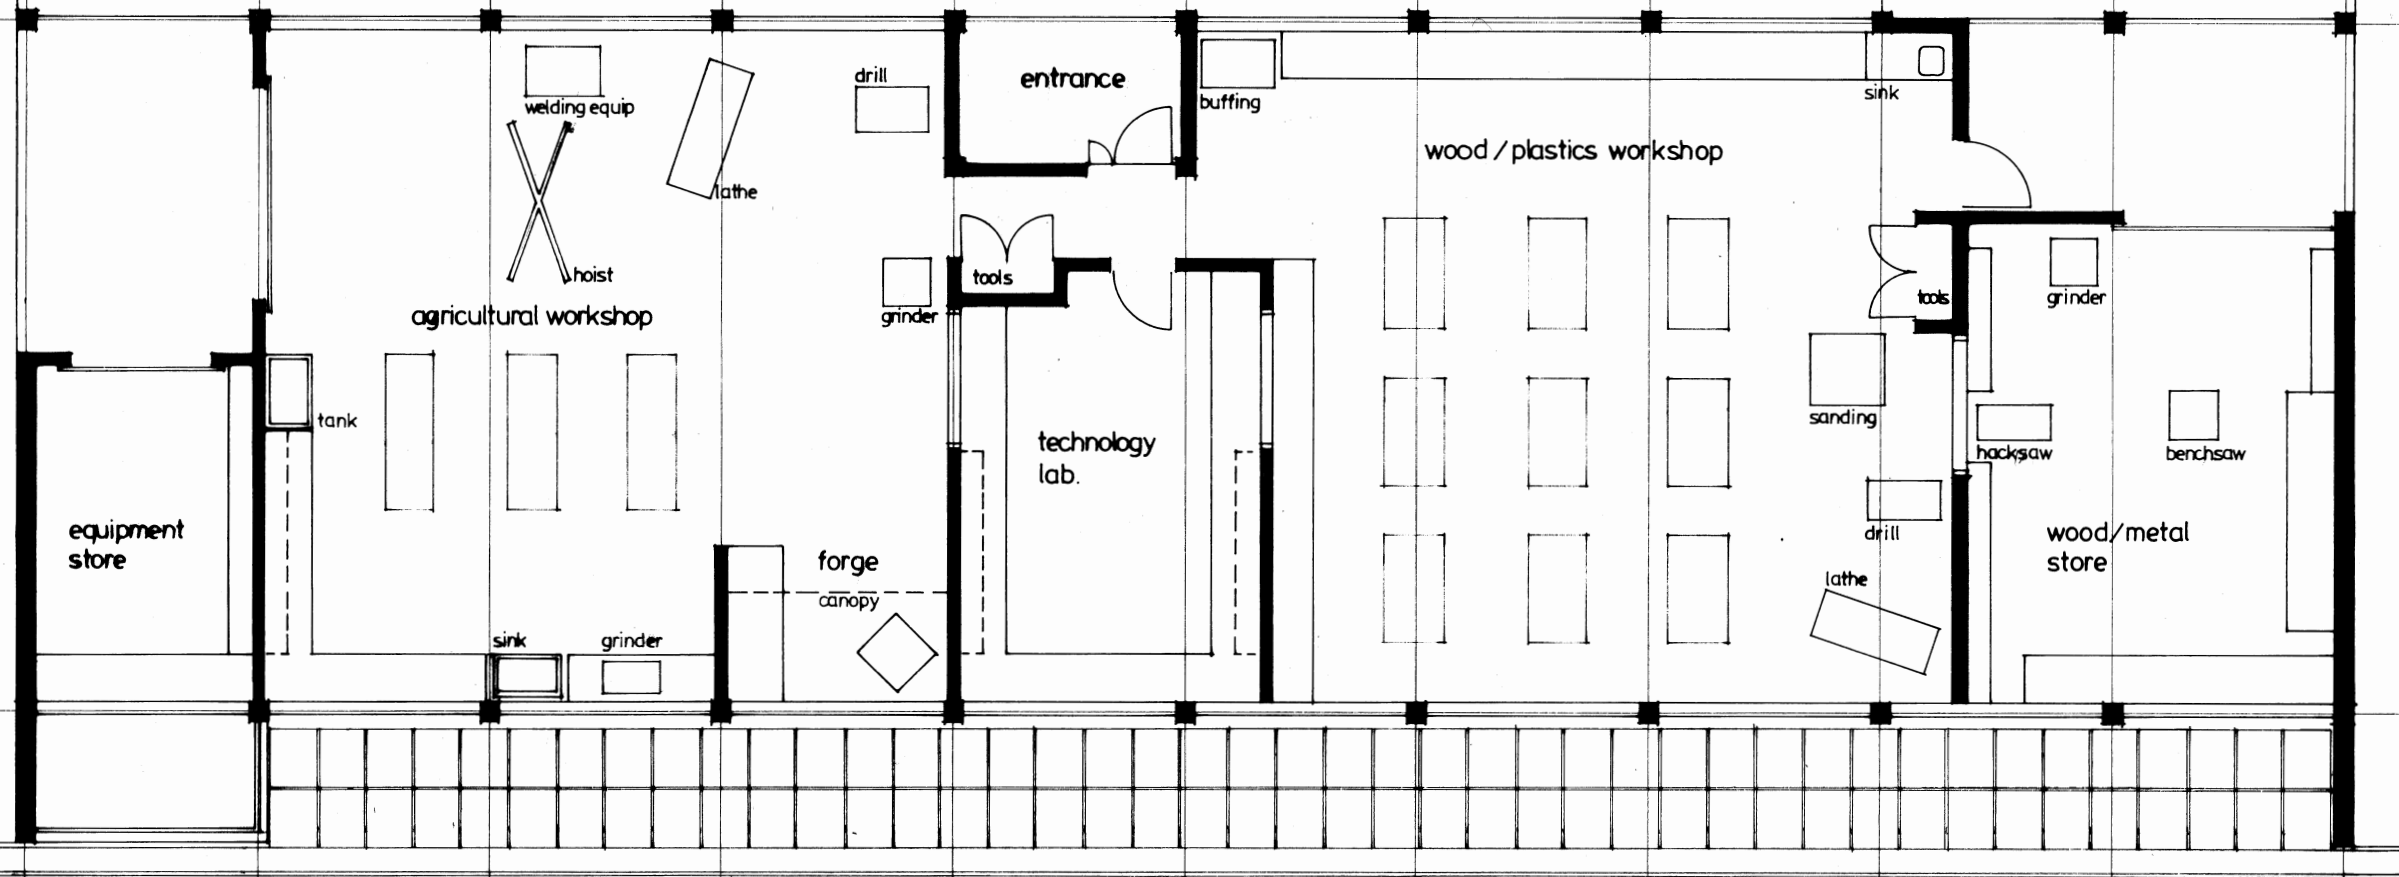

tech. lab/workshop unit
 floor plan 1/8" = 1'0"
 olu wright associates/architects

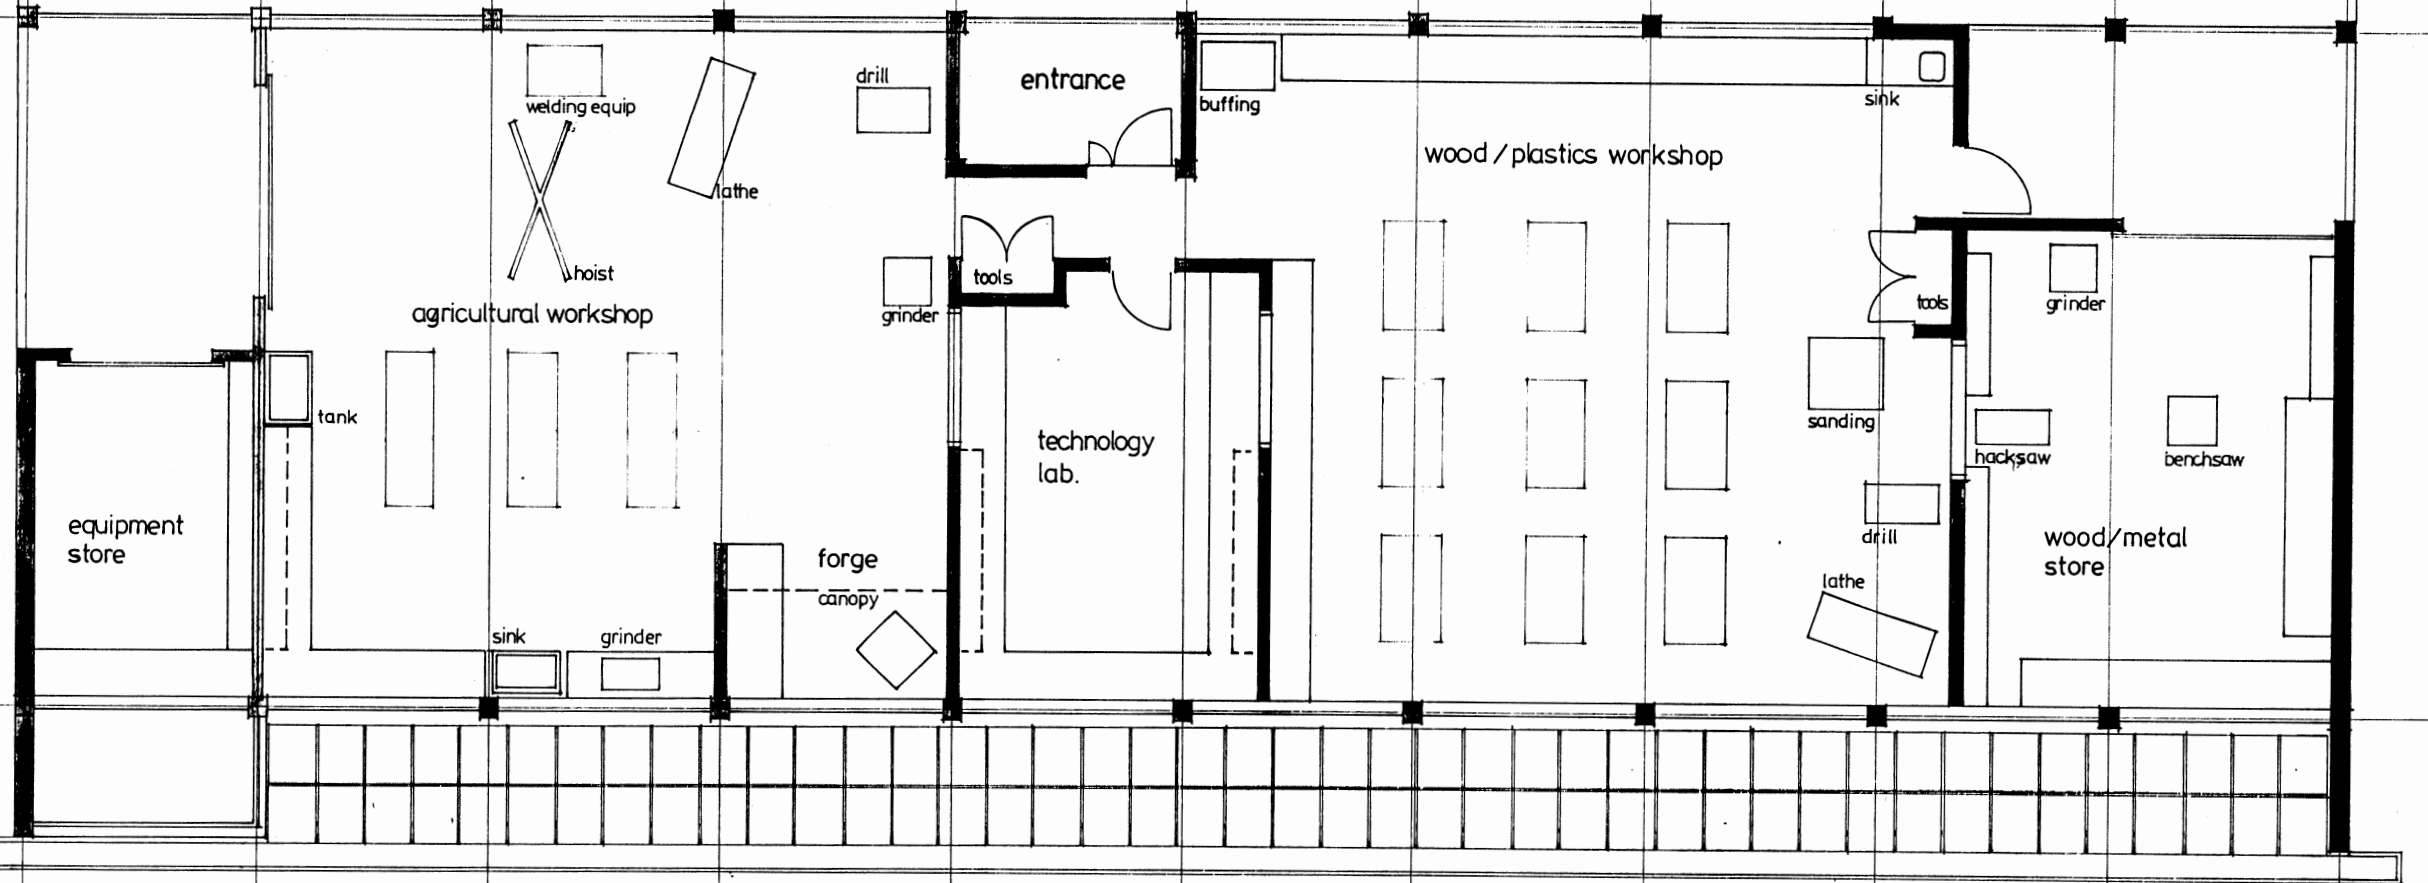

tech. lab / workshop unit
 floor plan 1/8" / 1'0"
 olu wright associates/architects