



RHC/01: MHMS STAFF HOUSE

scale: 1:50

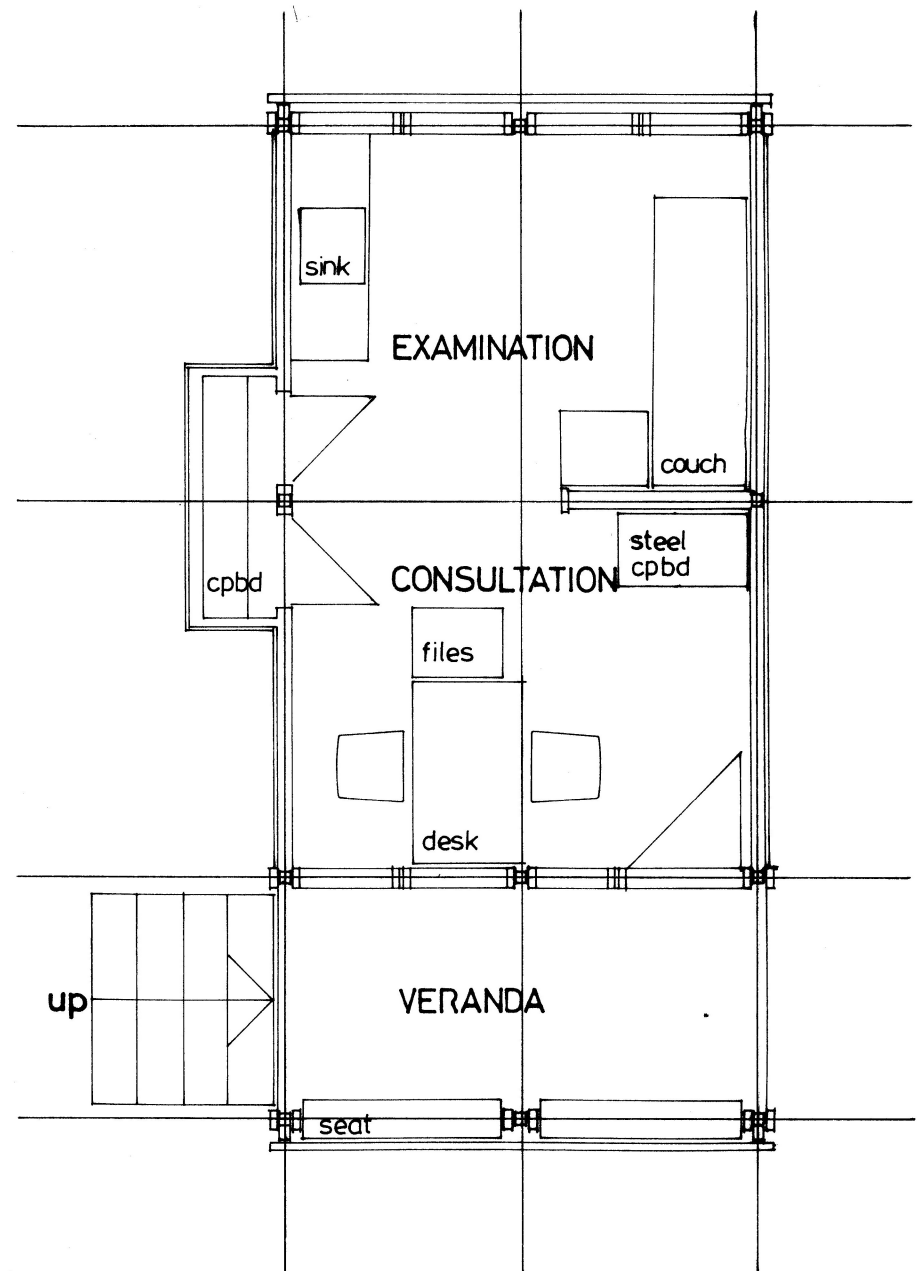


RHC/02: NURSE-AIDE POST

scale: 1:50

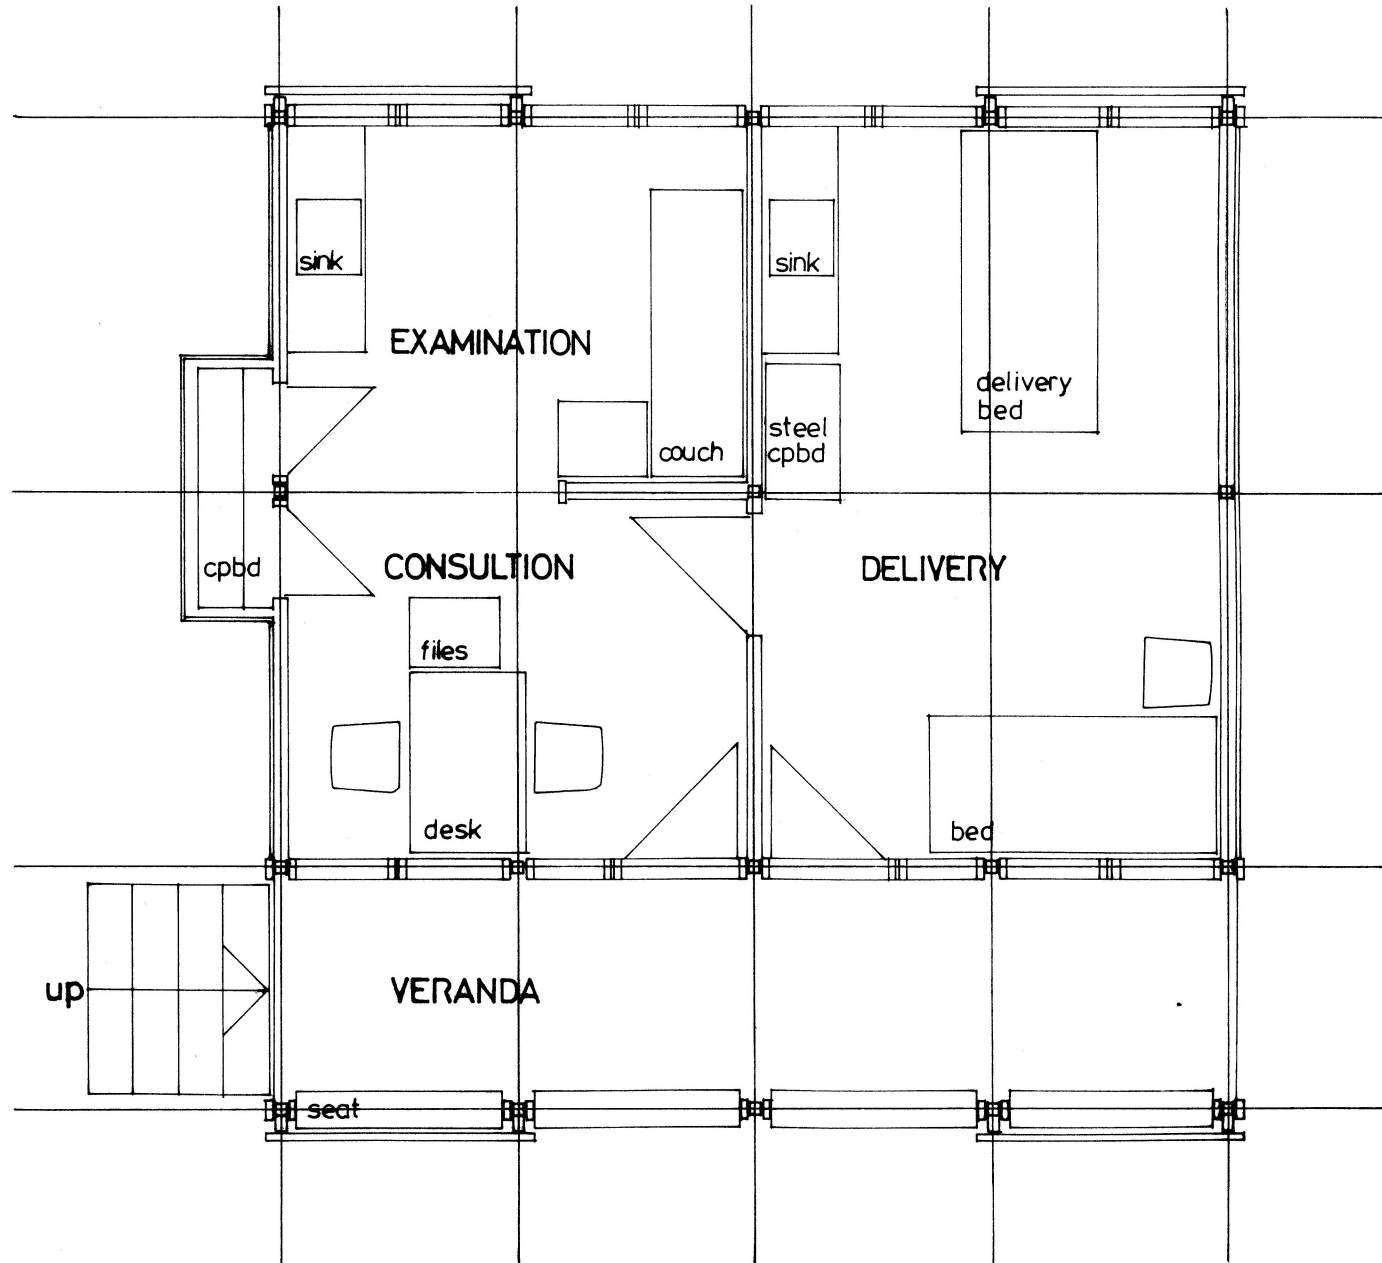


RHC/03: TWO ROOM CLINIC

scale: 1:50

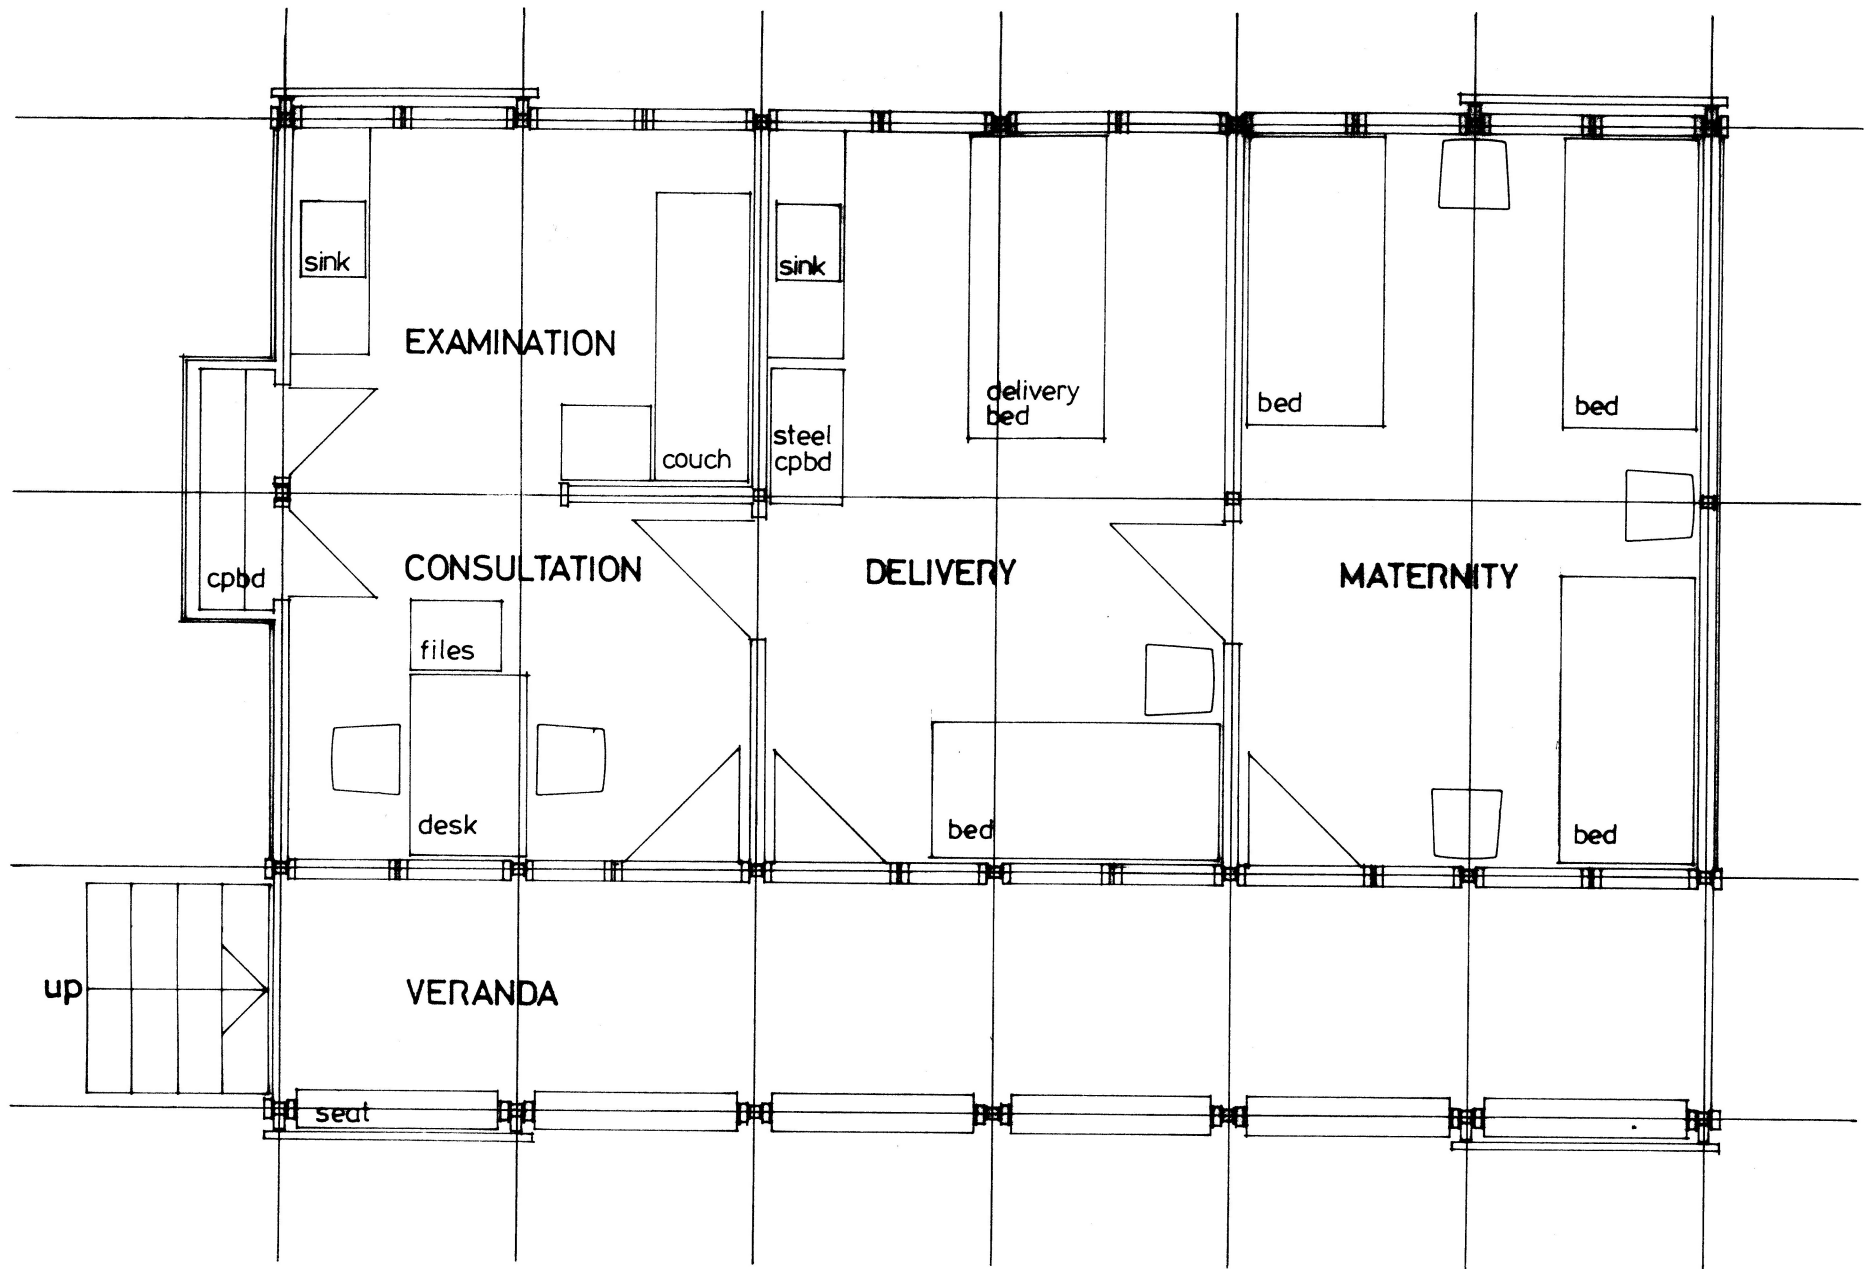


RHC/04: THREE ROOM CLINIC

scale: 1:50

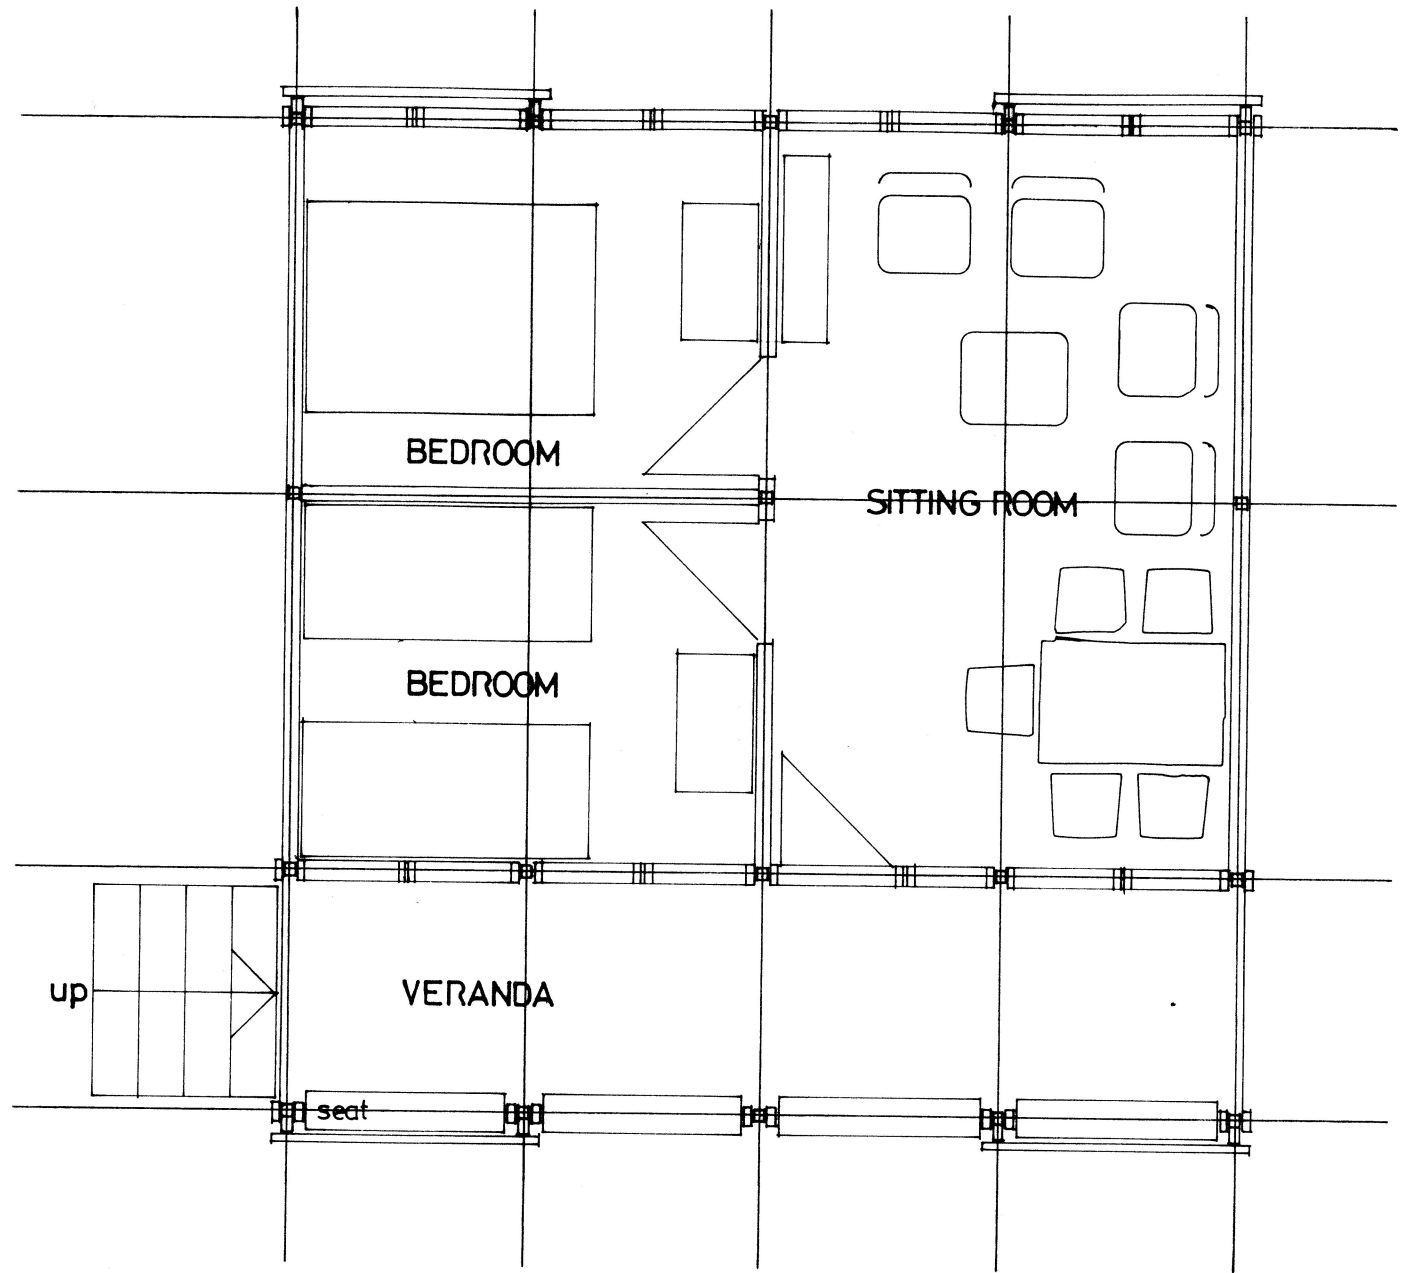

RHC/05: REGISTERED NURSE'S HOUSE

scale: 1:20

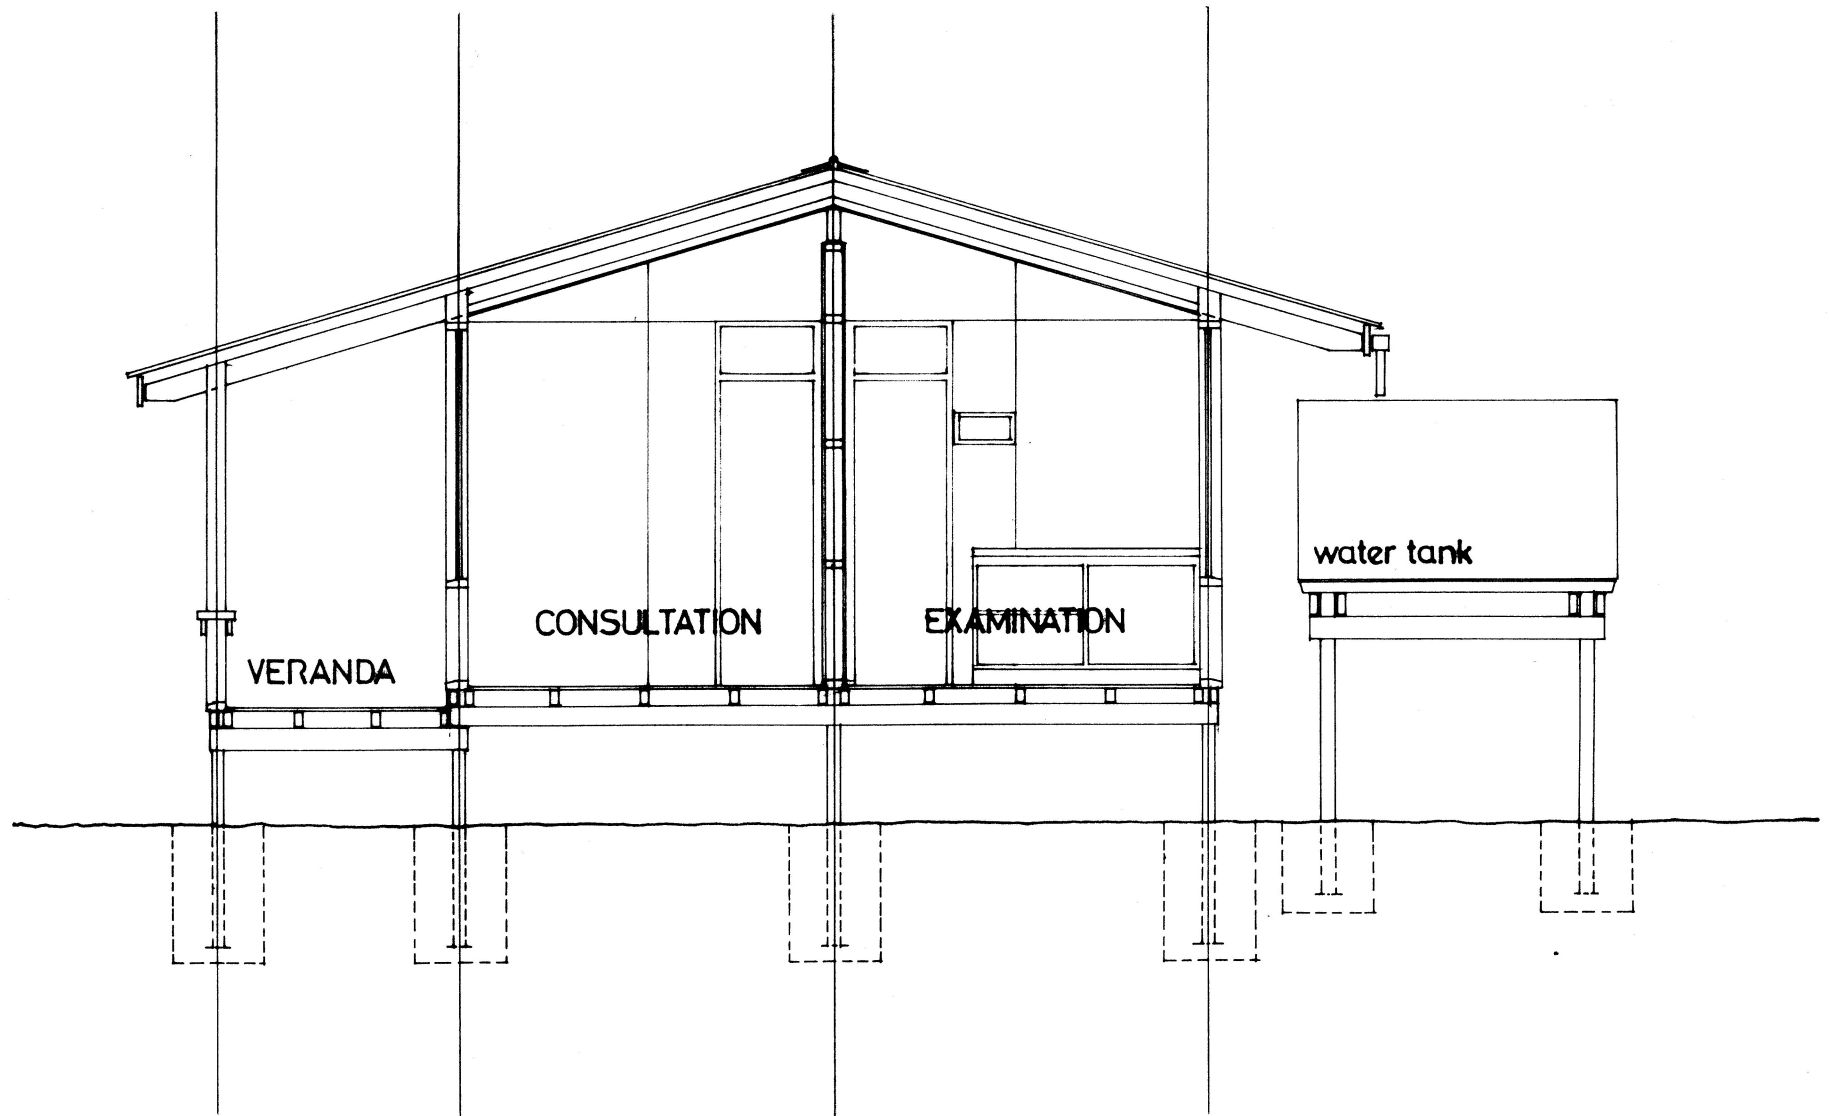


RHC/06: TYPICAL SECTION THROUGH CLINICS


scale: 1:50

RHC/08: VIP LATRINE/POUR FLUSH PRIVY: ELEVATION


scale: 1:20

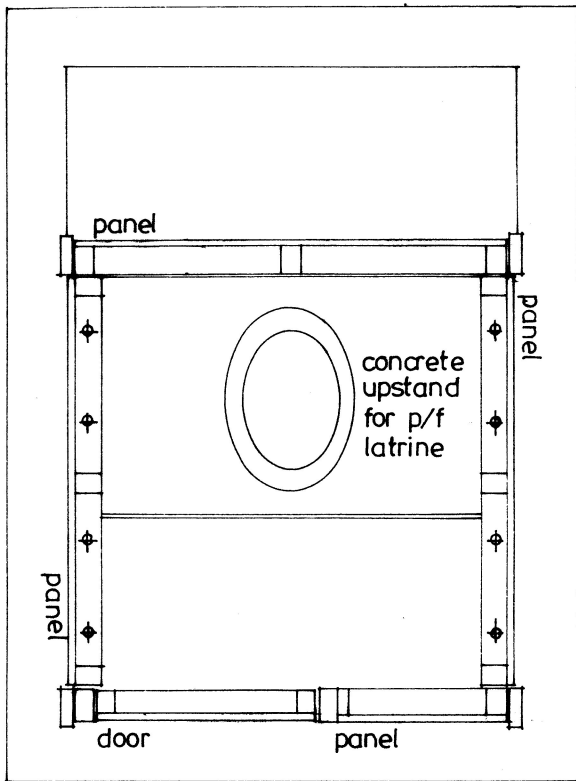

PLAN SHOWING TIMBER PANELS

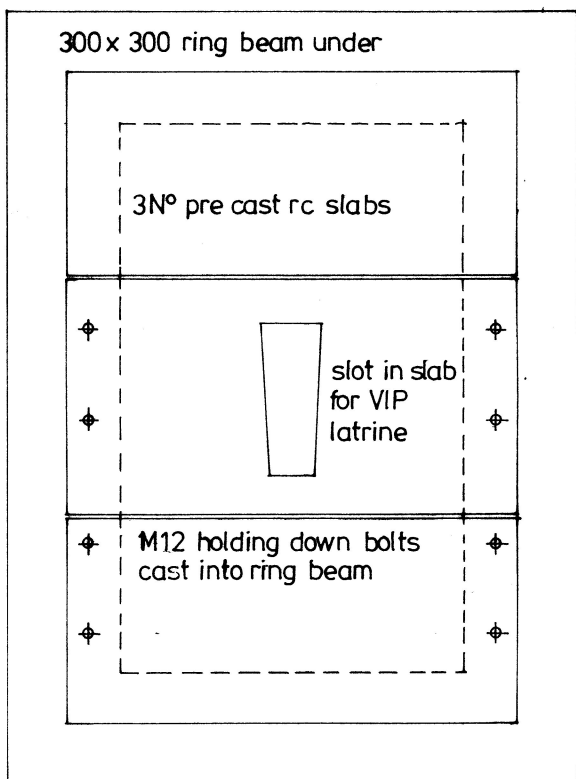

PLAN SHOWING PRE CAST SLABS

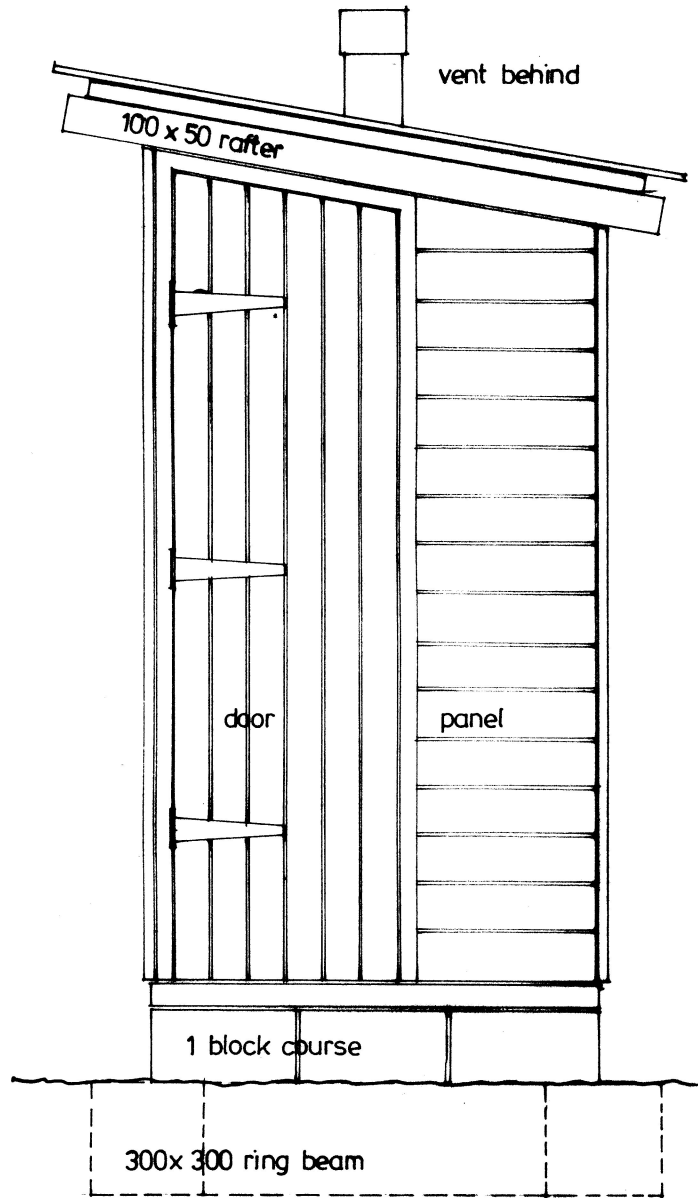


ENTRANCE ELEVATION










PIT 3000 deep




RHC/08: VIP LATRINE/POUR FLUSH PRIVY: ELEVATION


scale: 1:20

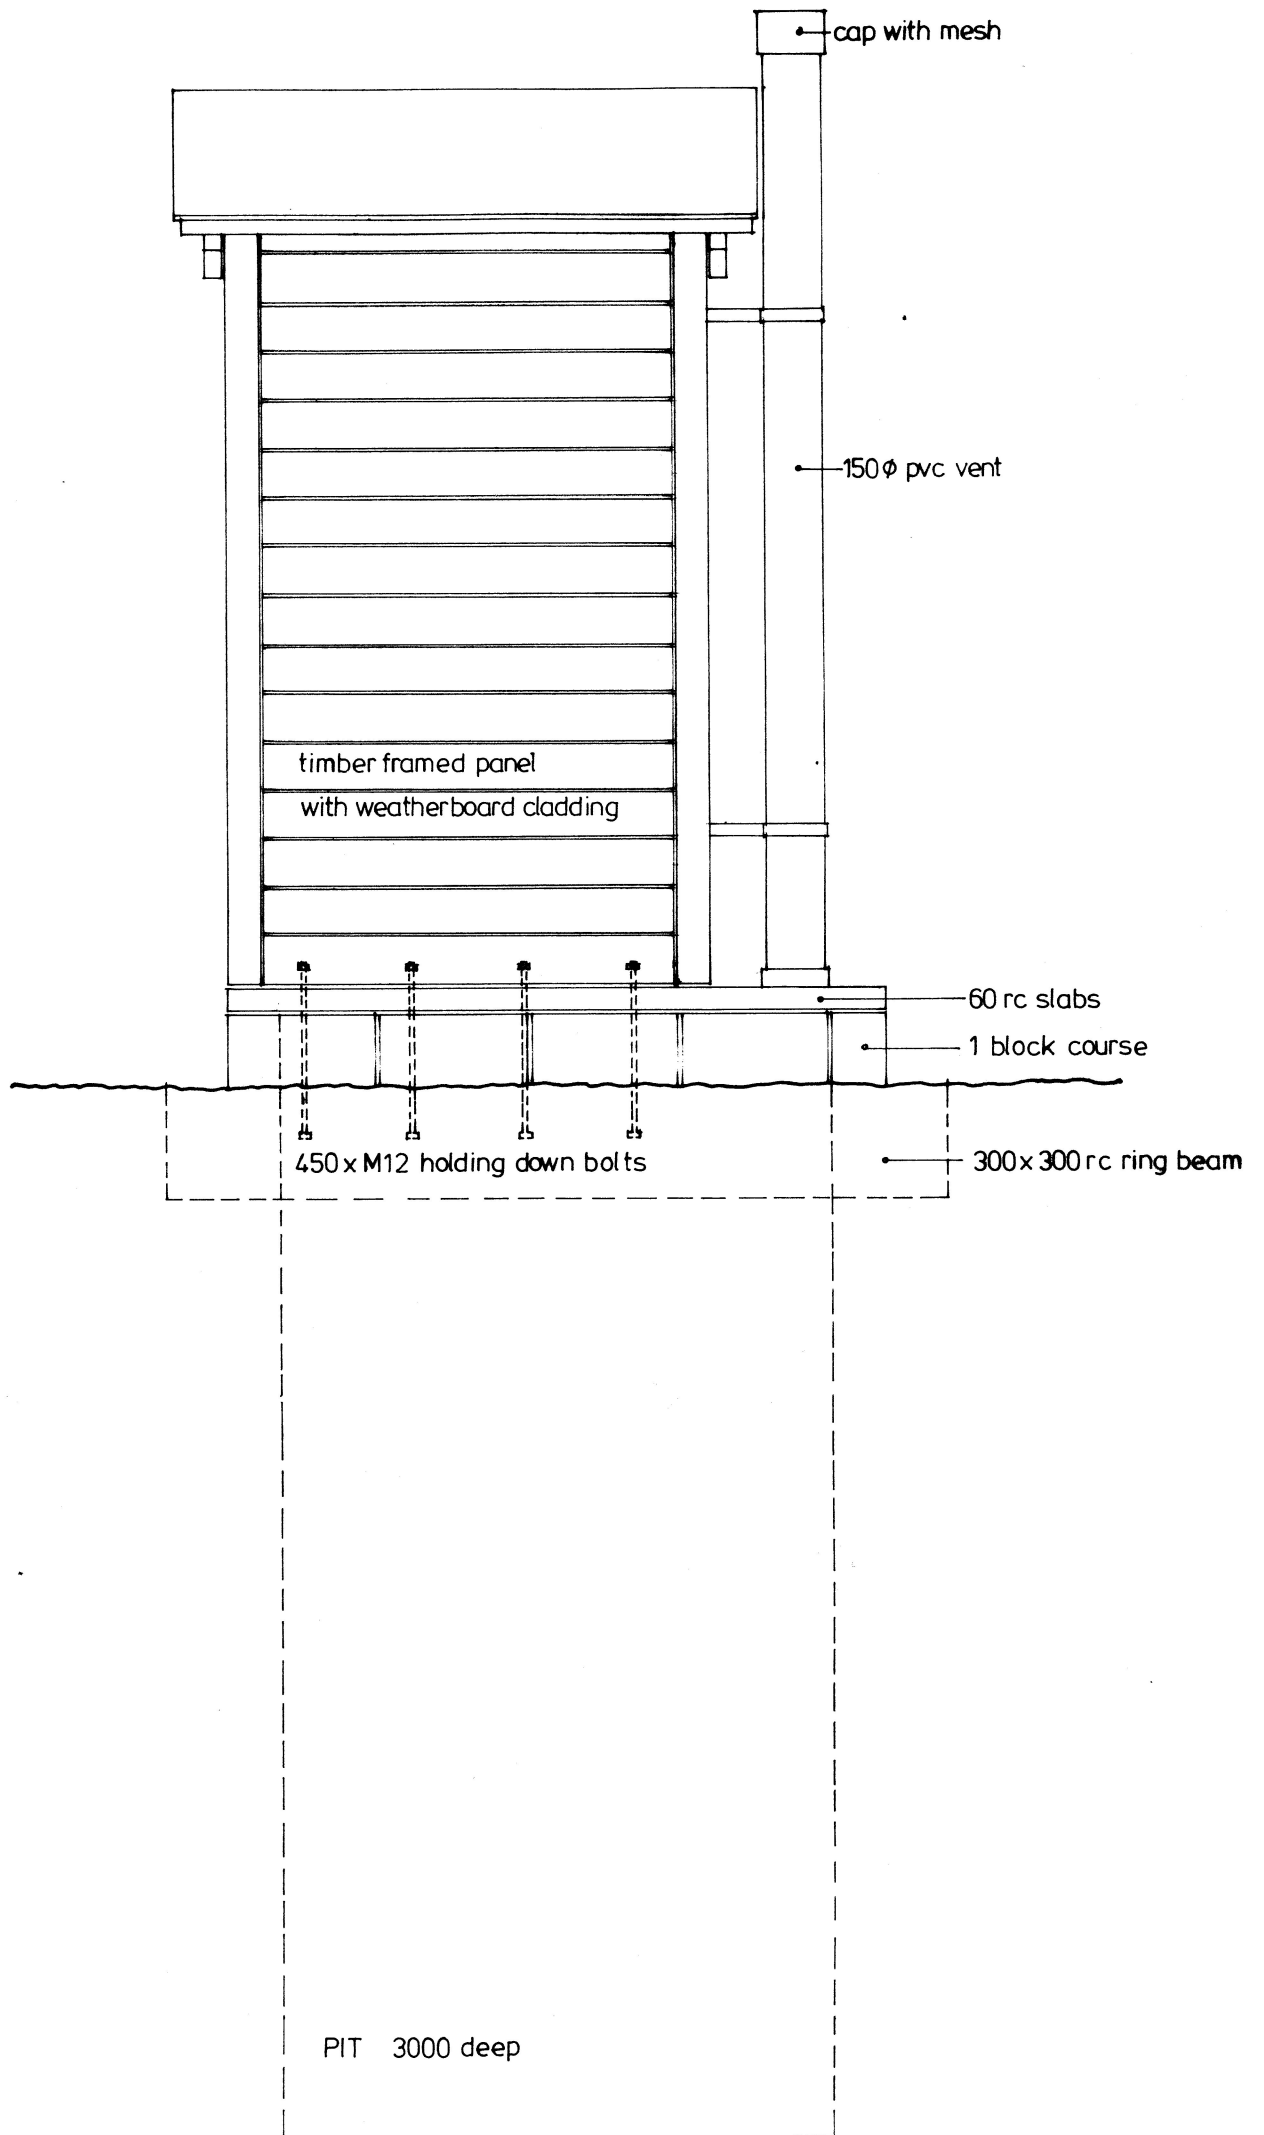

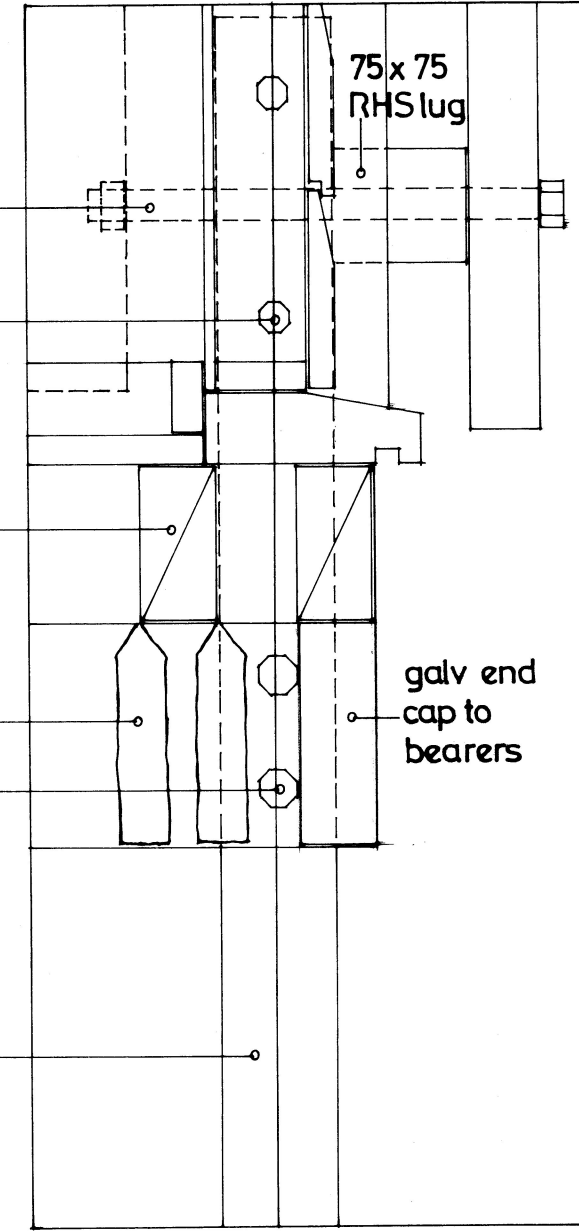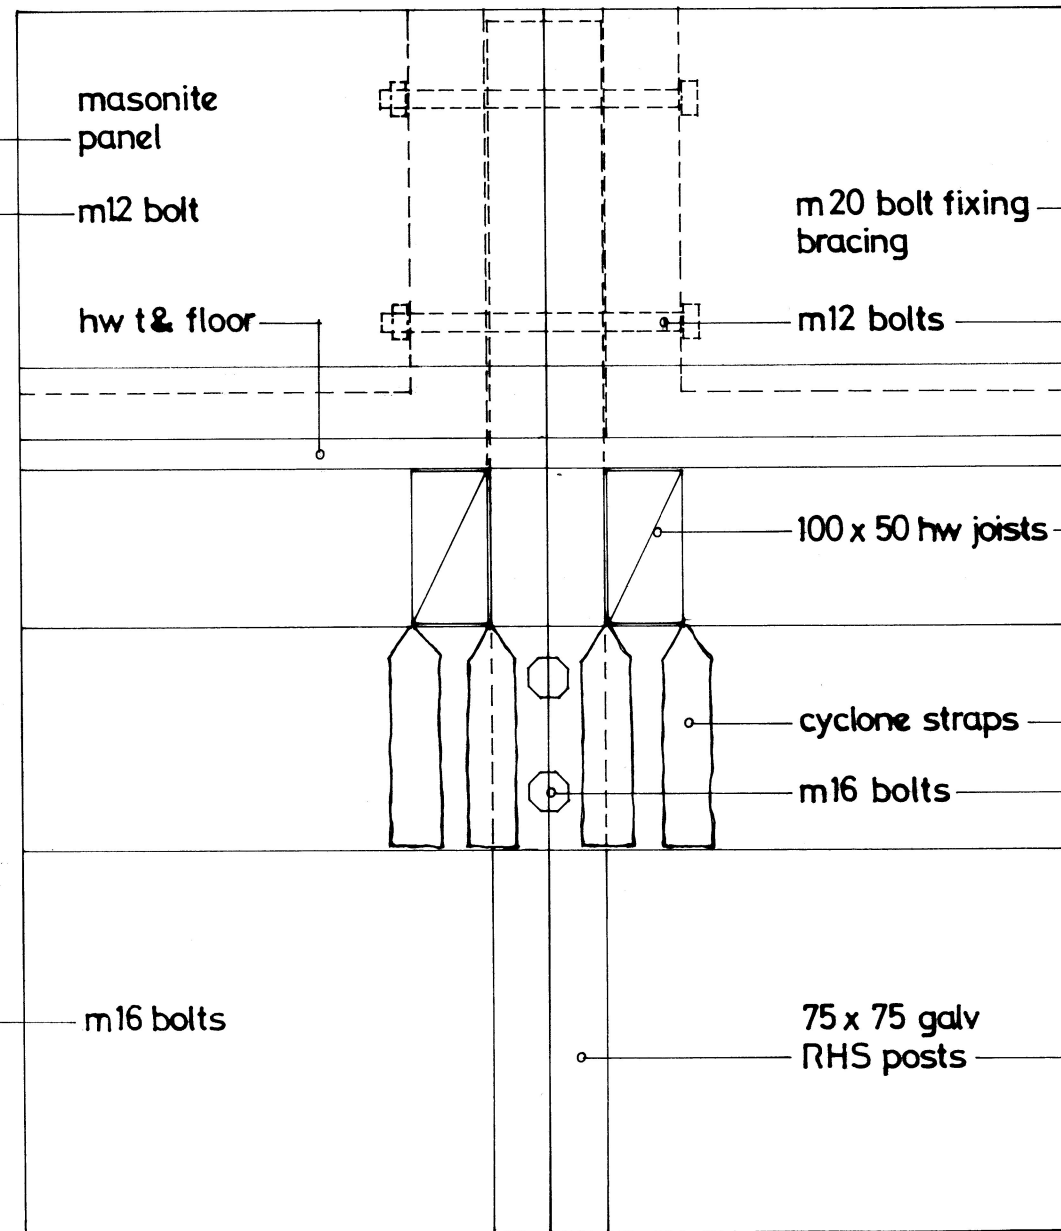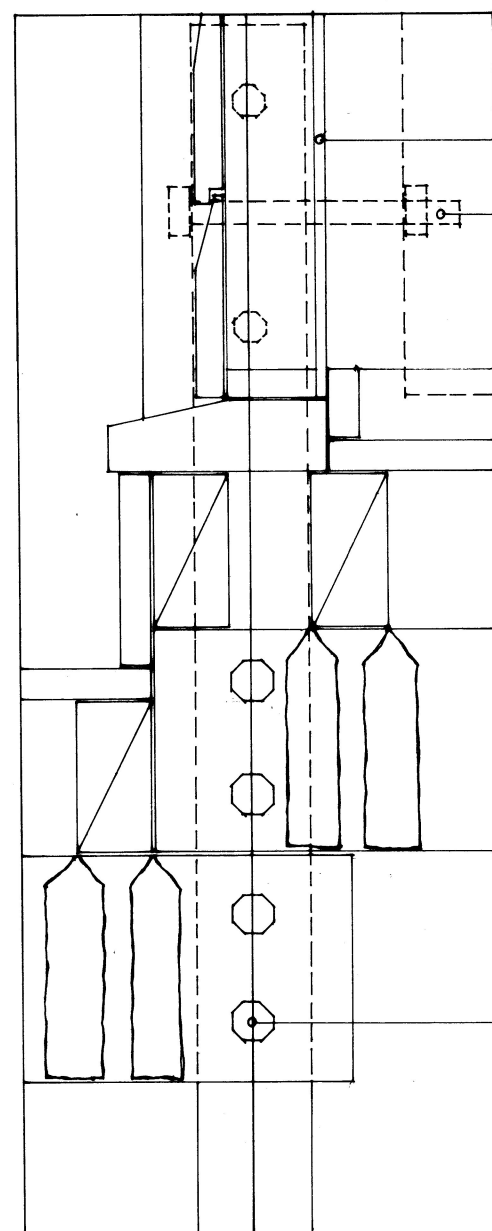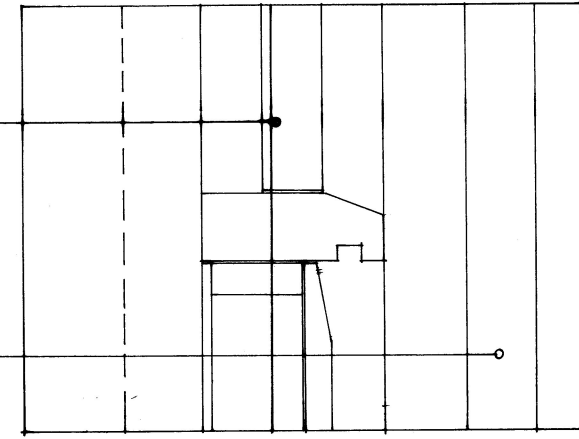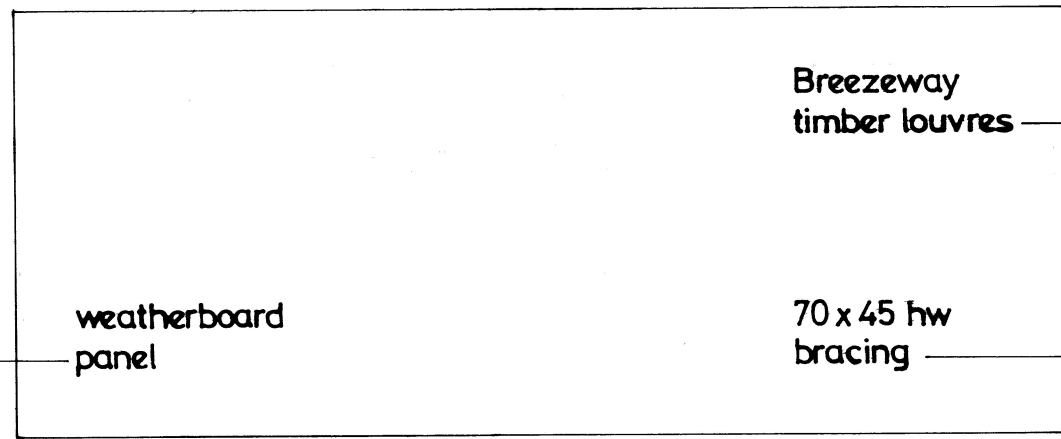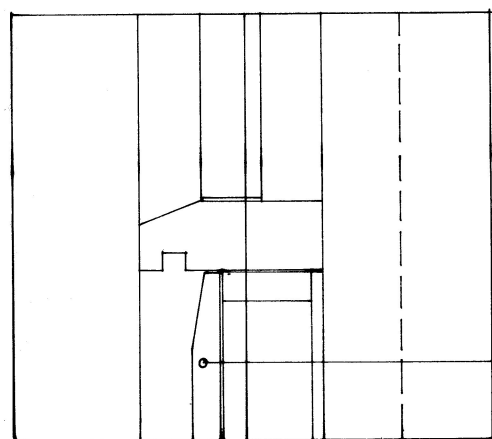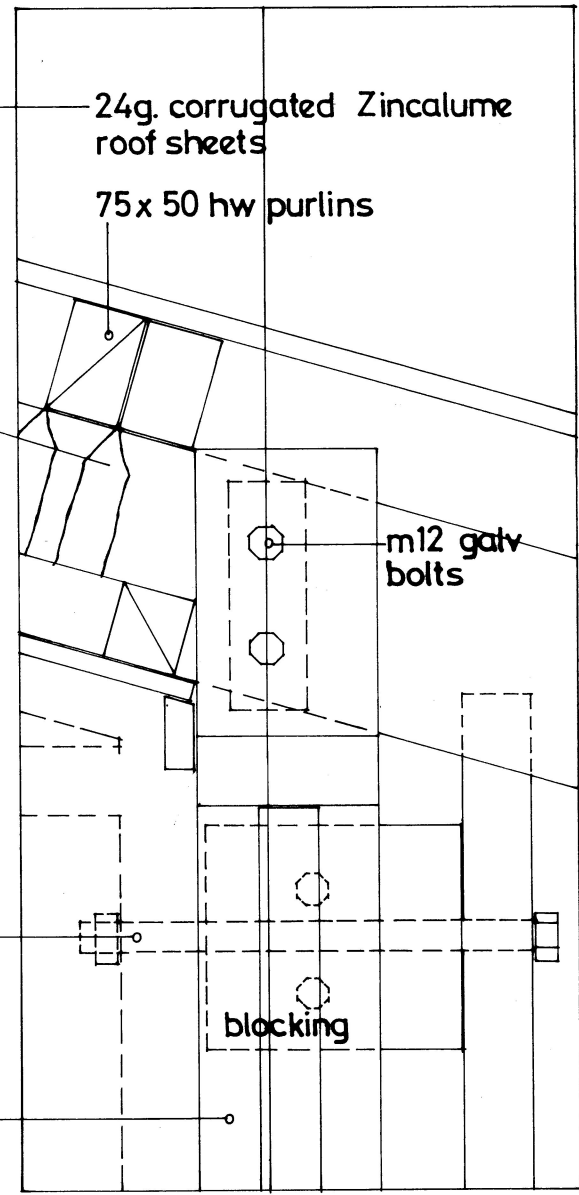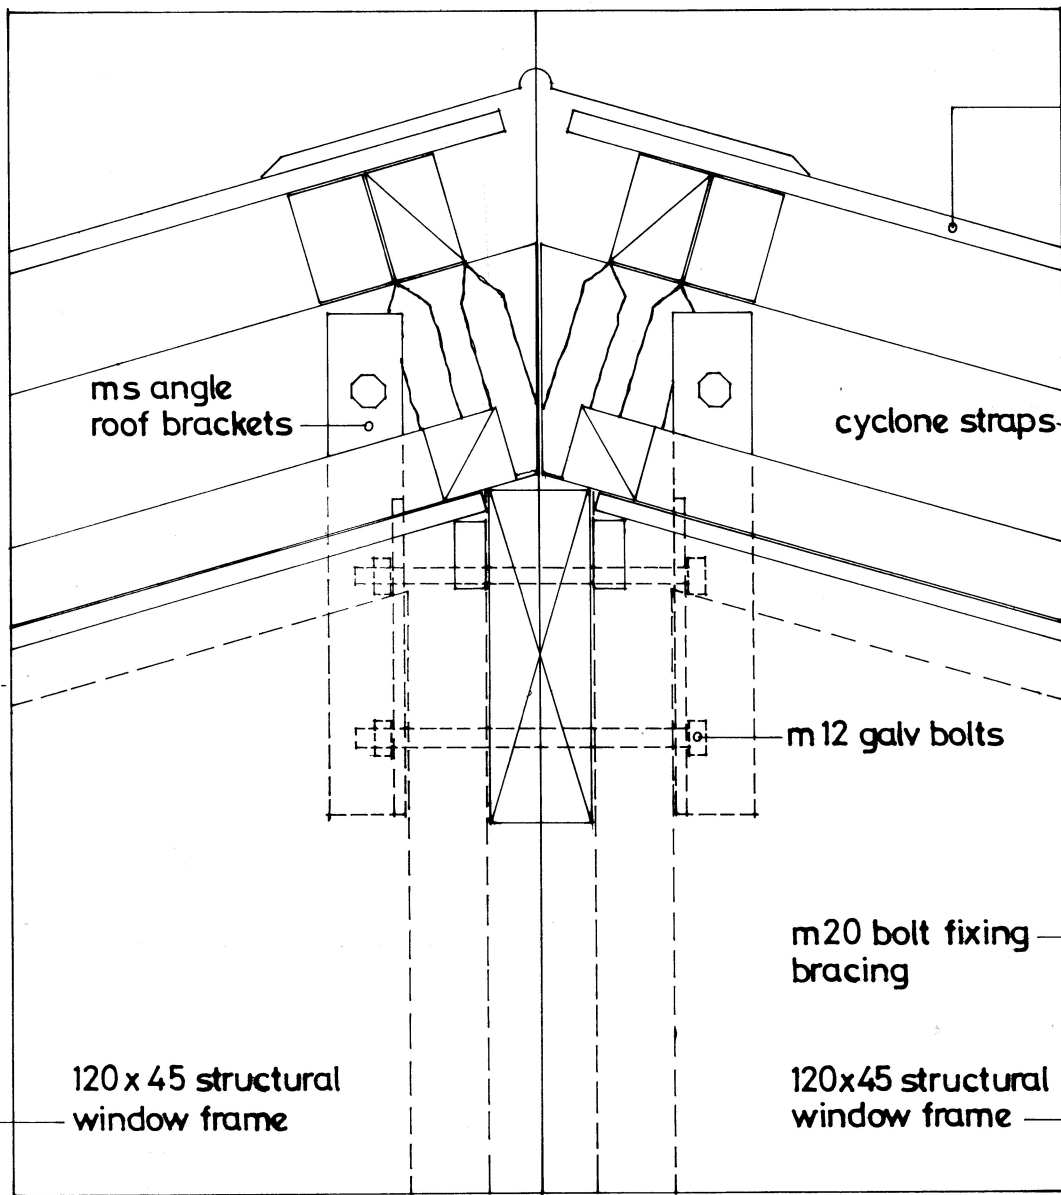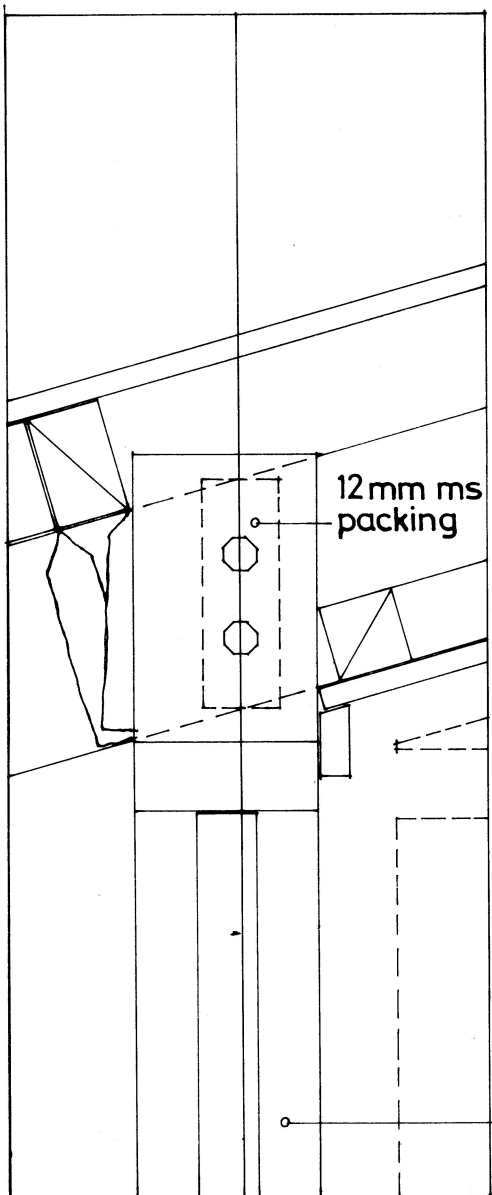

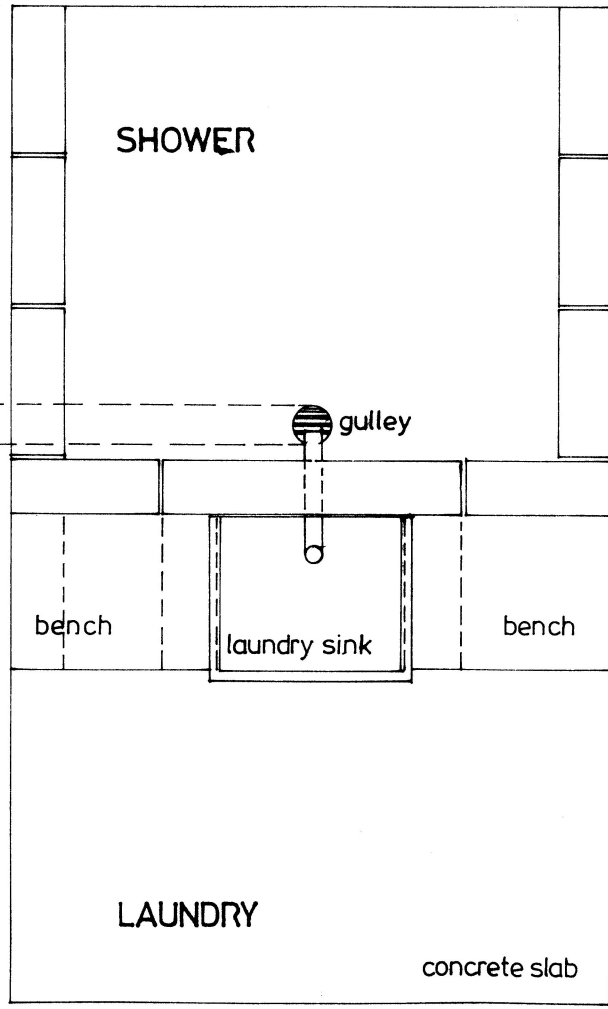

PLAN

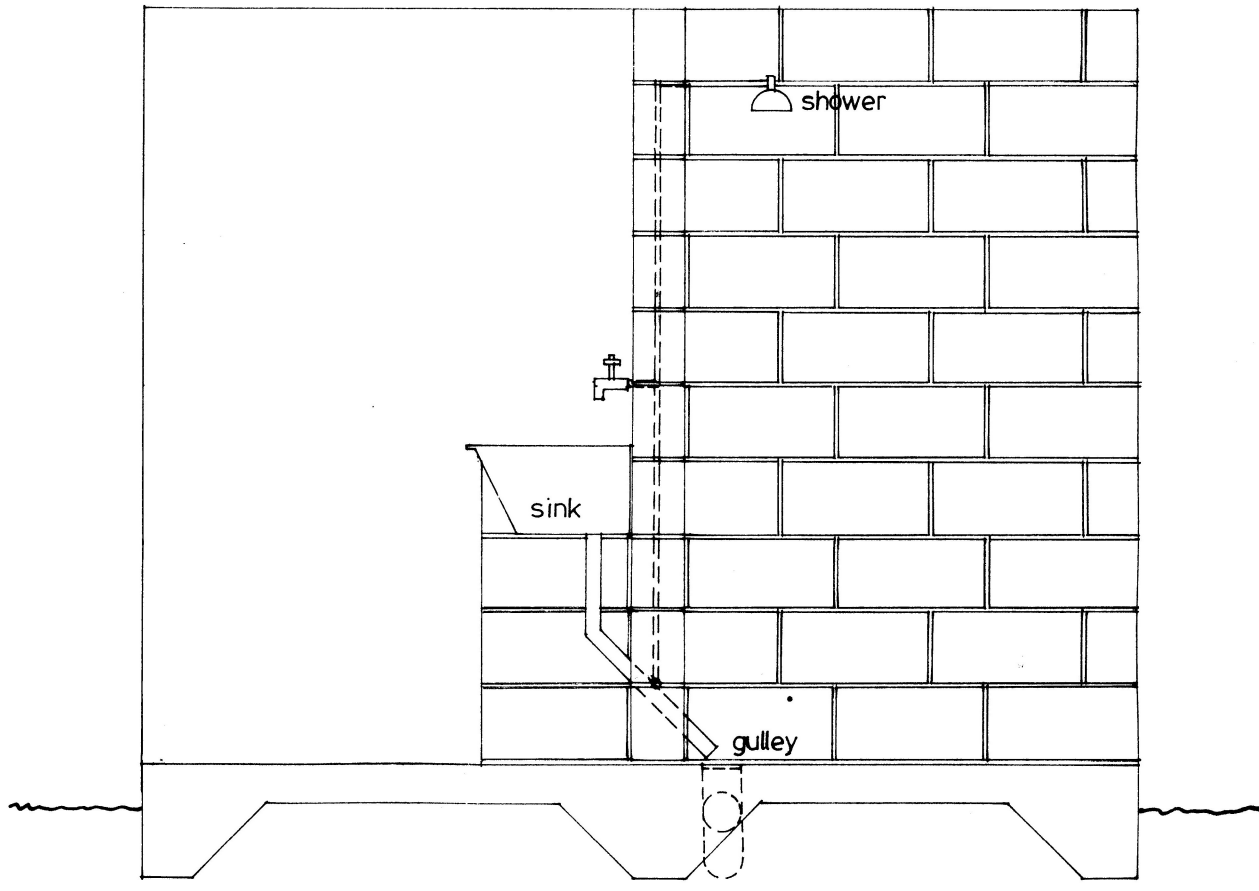

SECTION