



RHC/08 : VIP LATRINE/POUR FLUSH PRIVY : ELEVATION


scale : 1 : 20

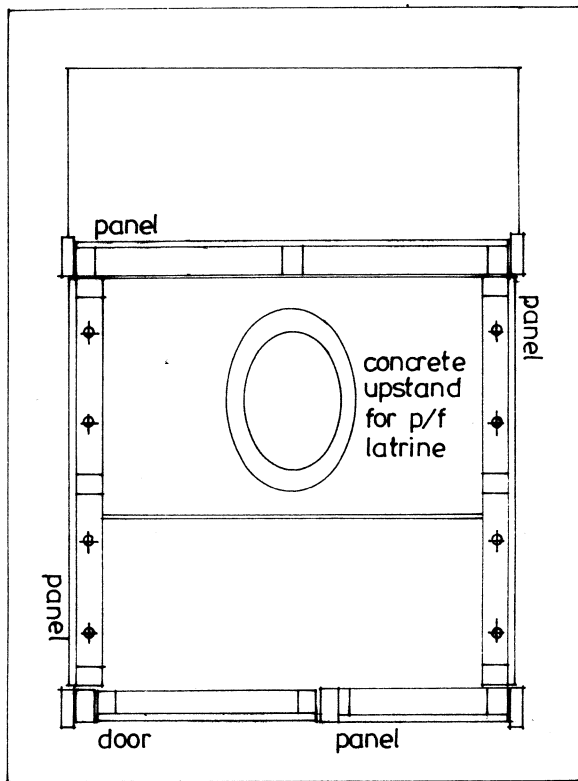

PLAN SHOWING TIMBER PANELS

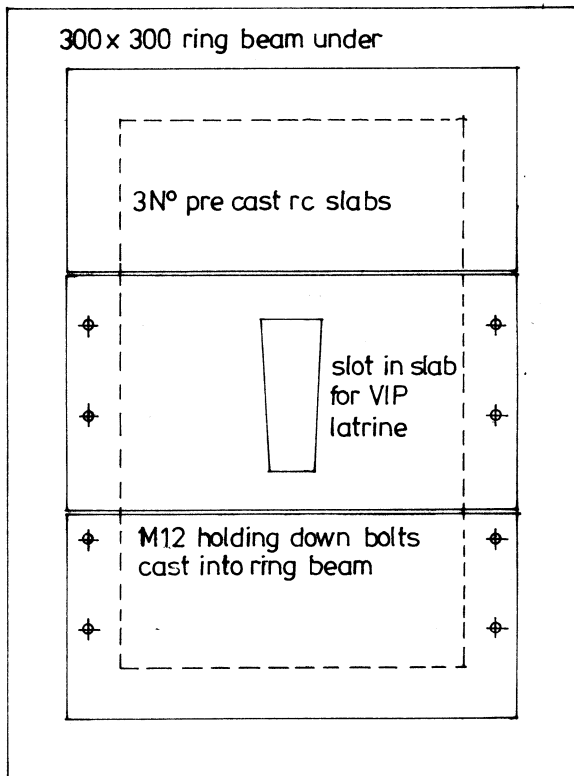

PLAN SHOWING PRE CAST SLABS

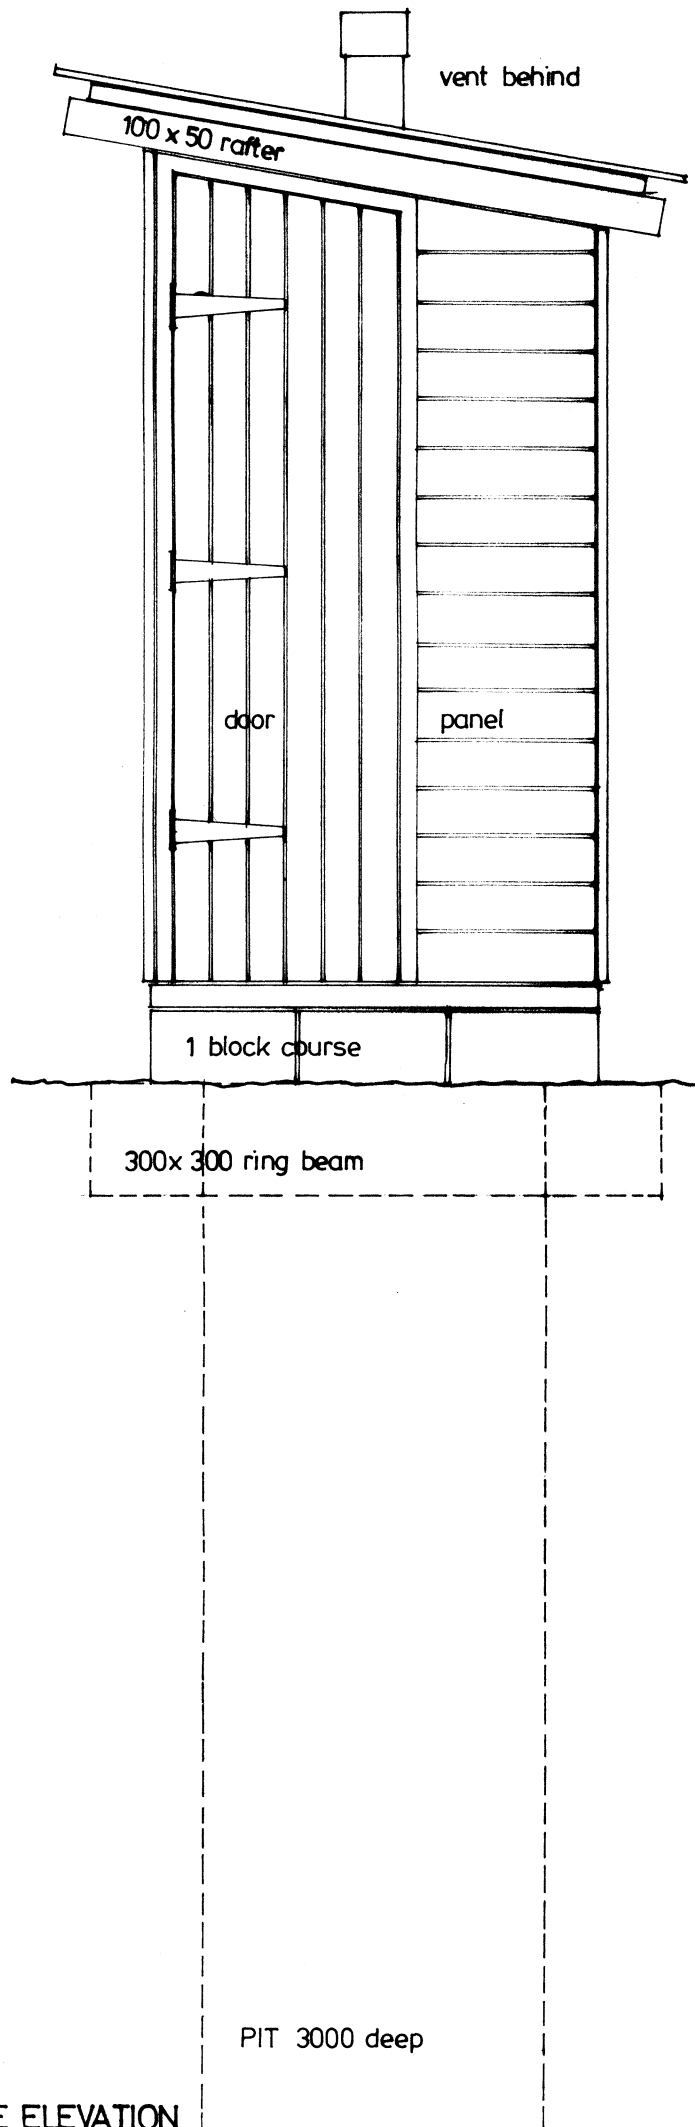

ENTRANCE ELEVATION

RHC/08: VIP LATRINE/POUR FLUSH PRIVY: ELEVATION

scale: 1:20

