


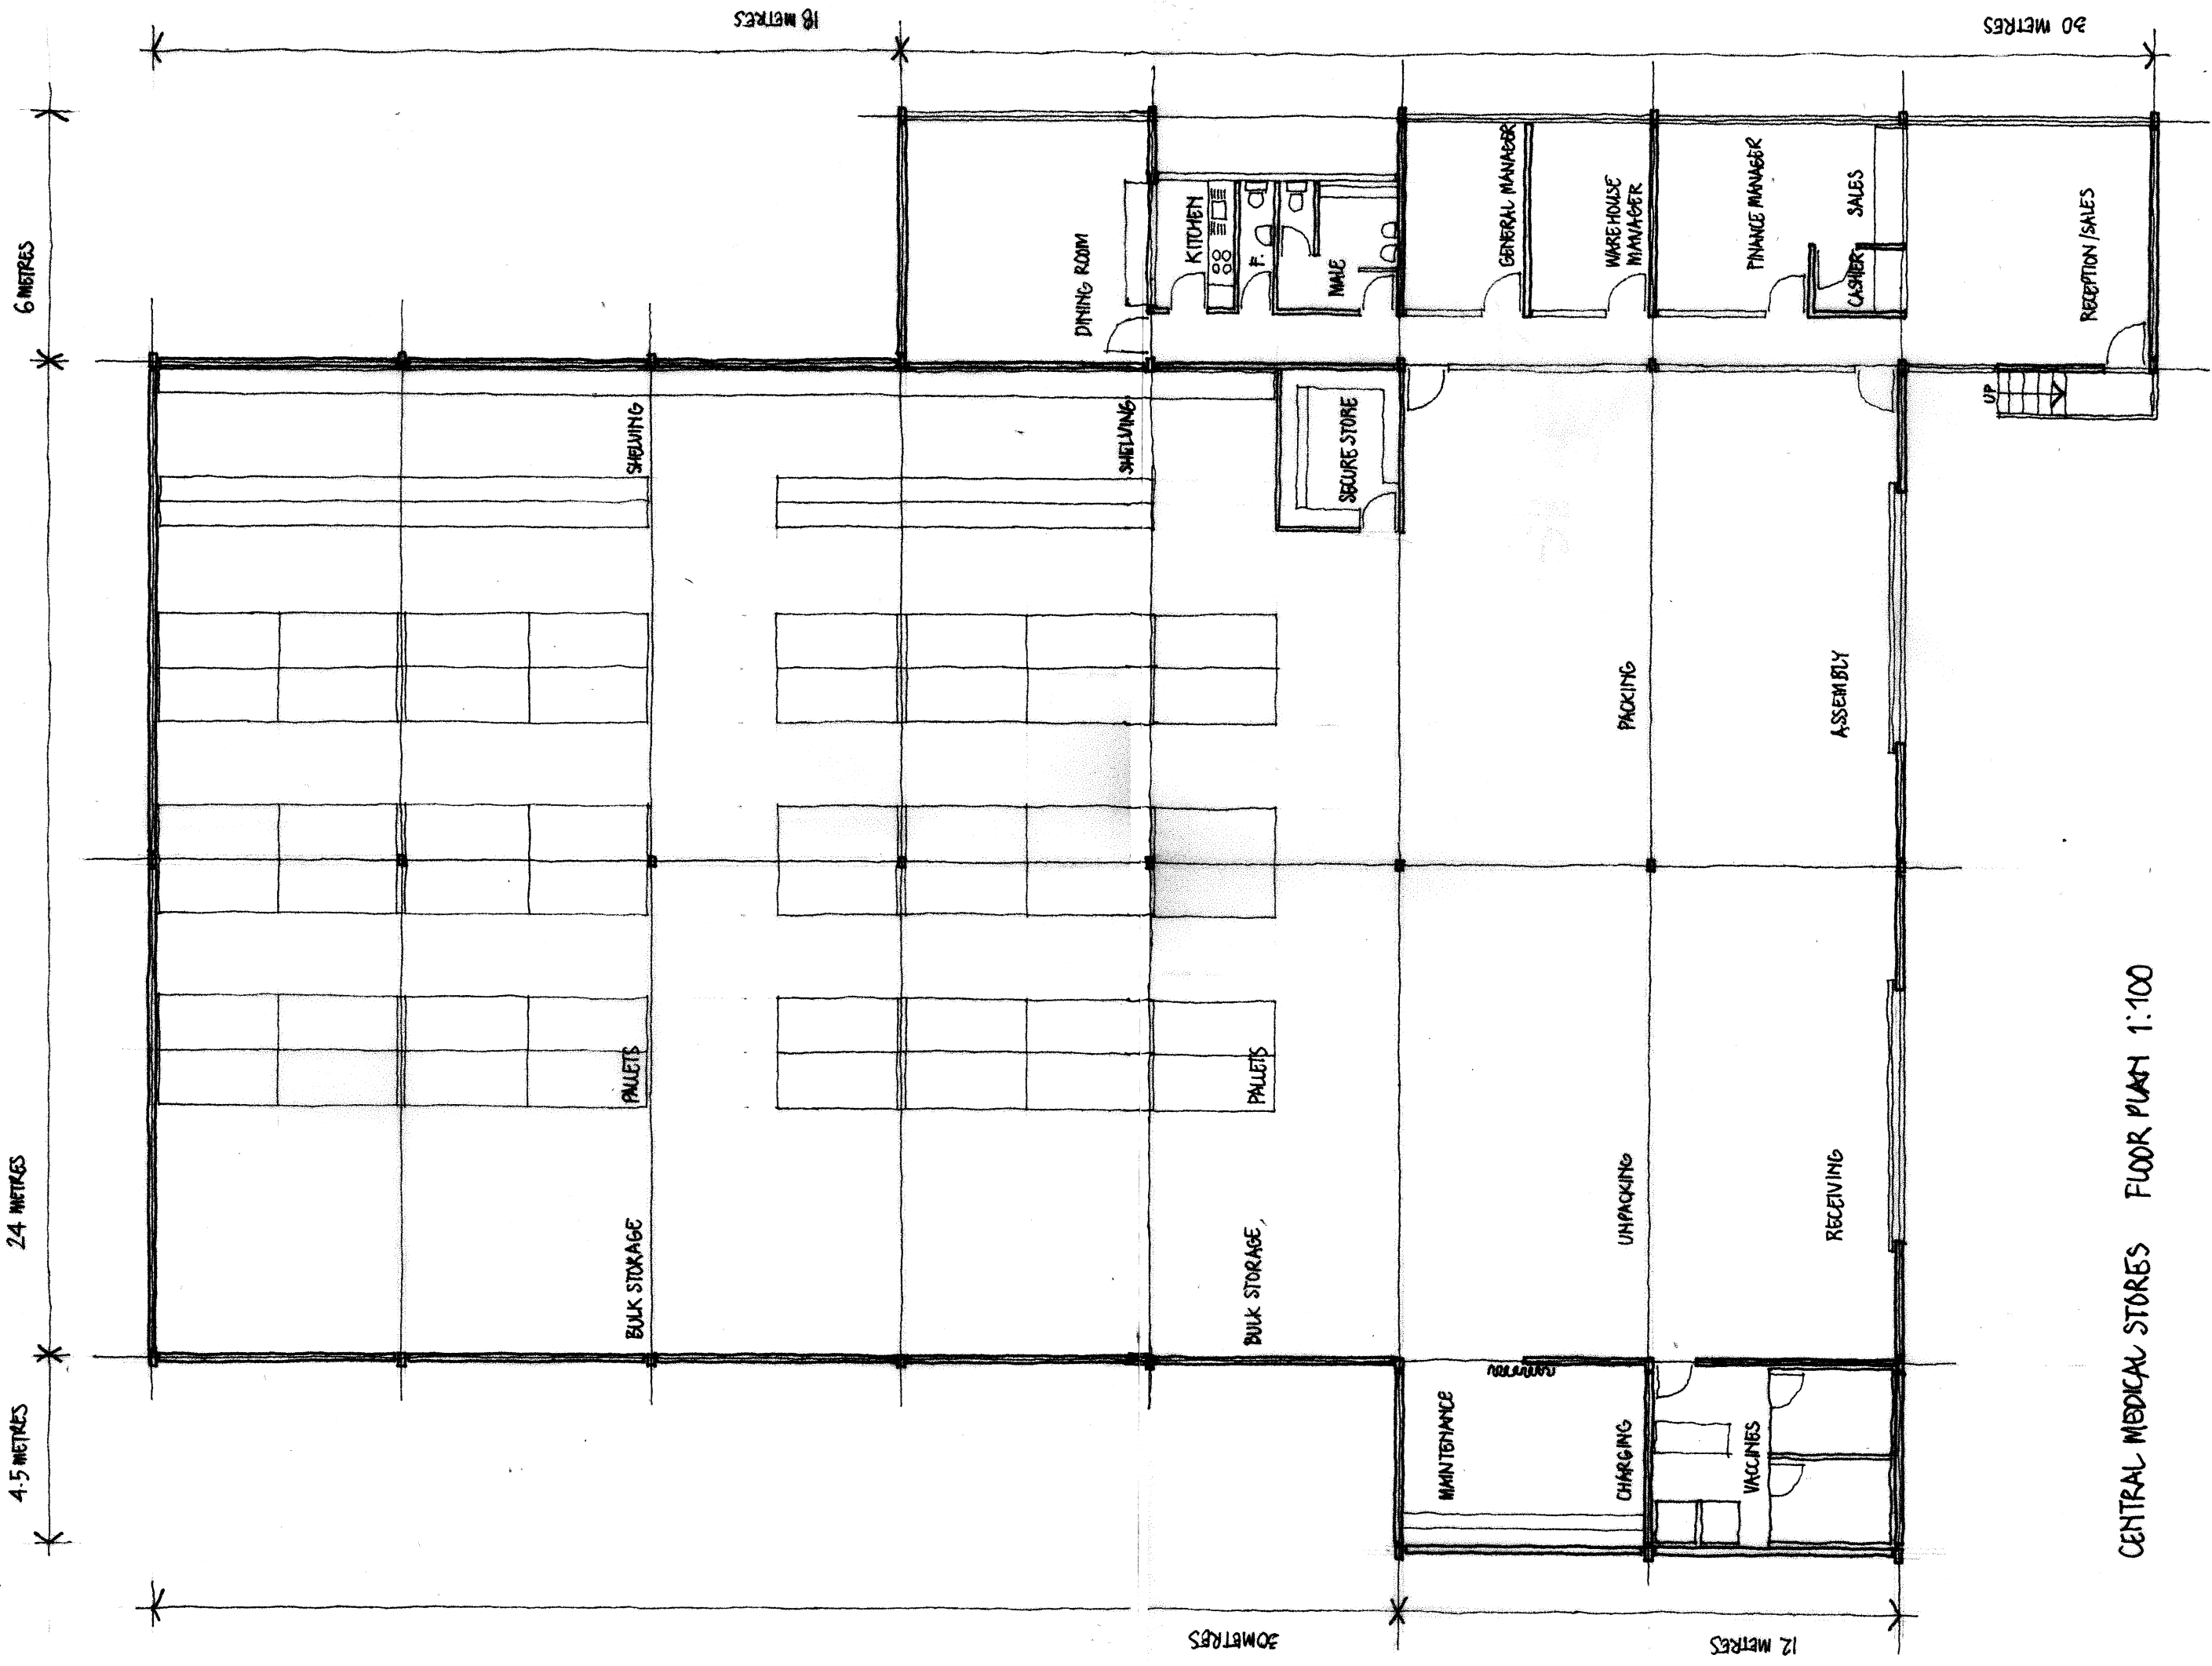
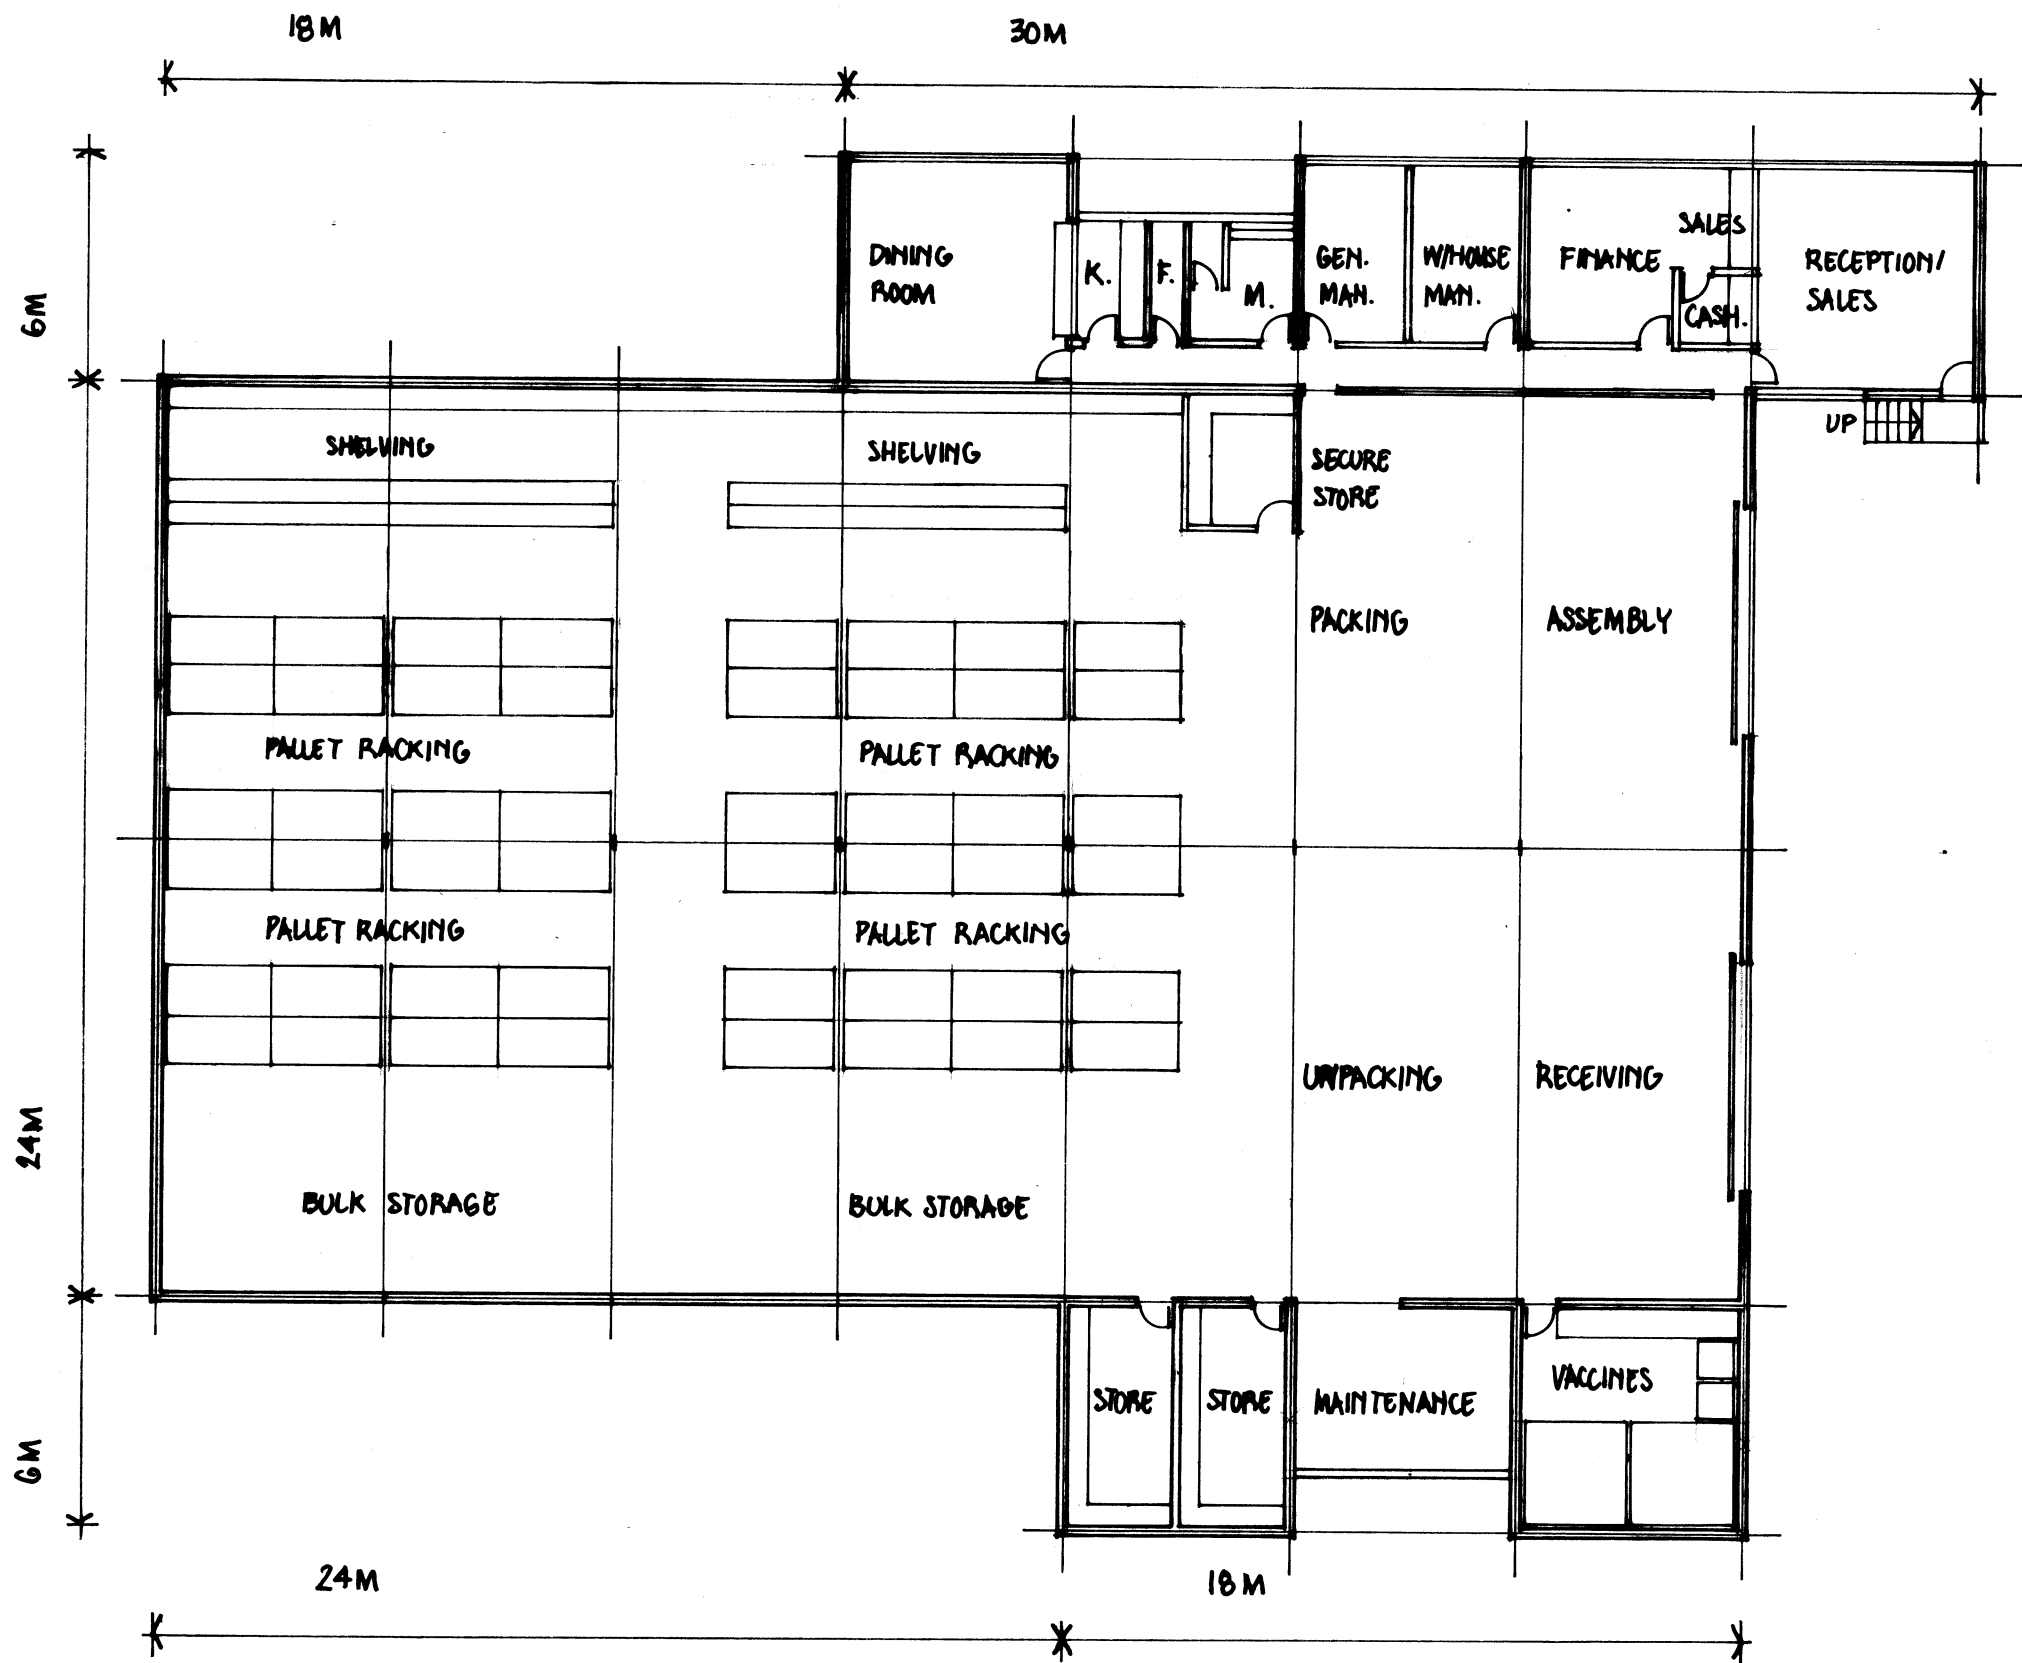



EXISTING ROAD

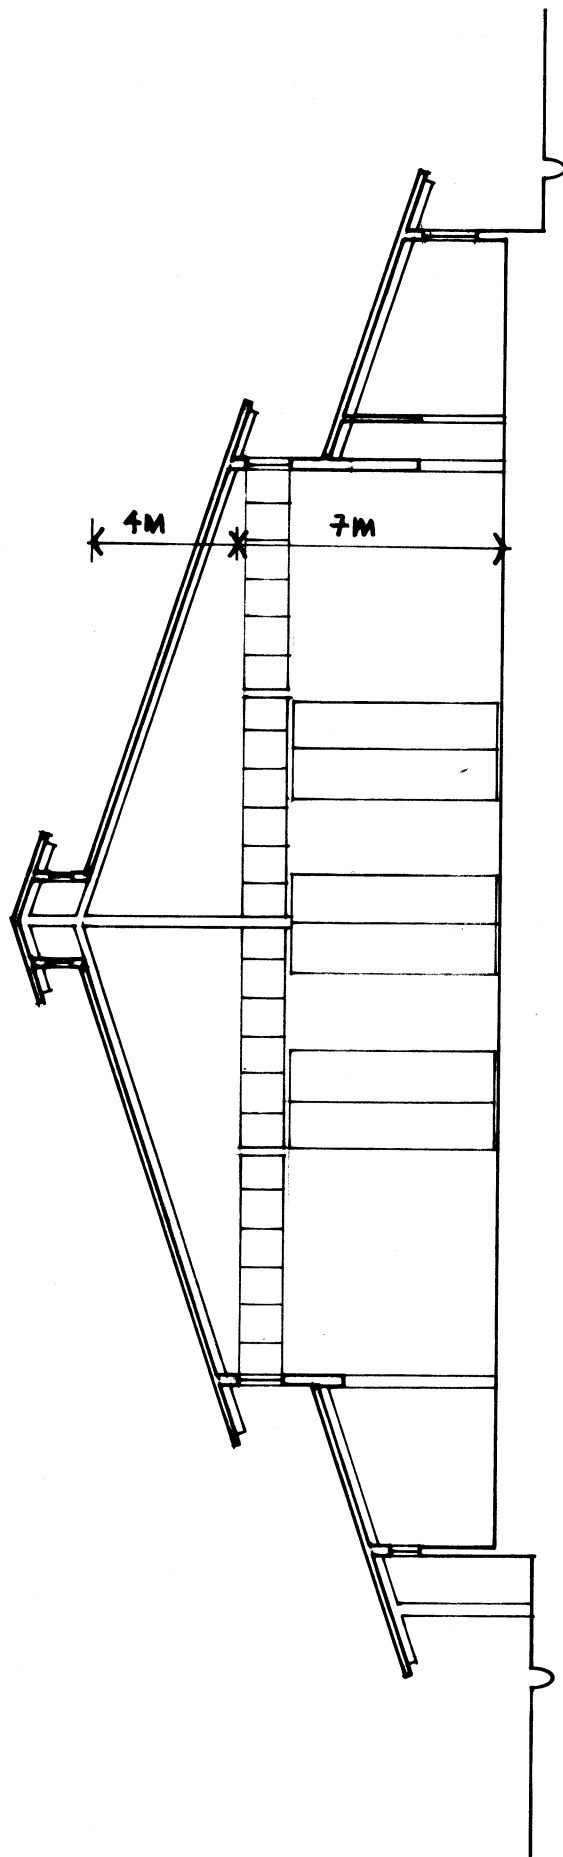

CENTRAL MEDICAL STORES FLOOR PLAN 1:100

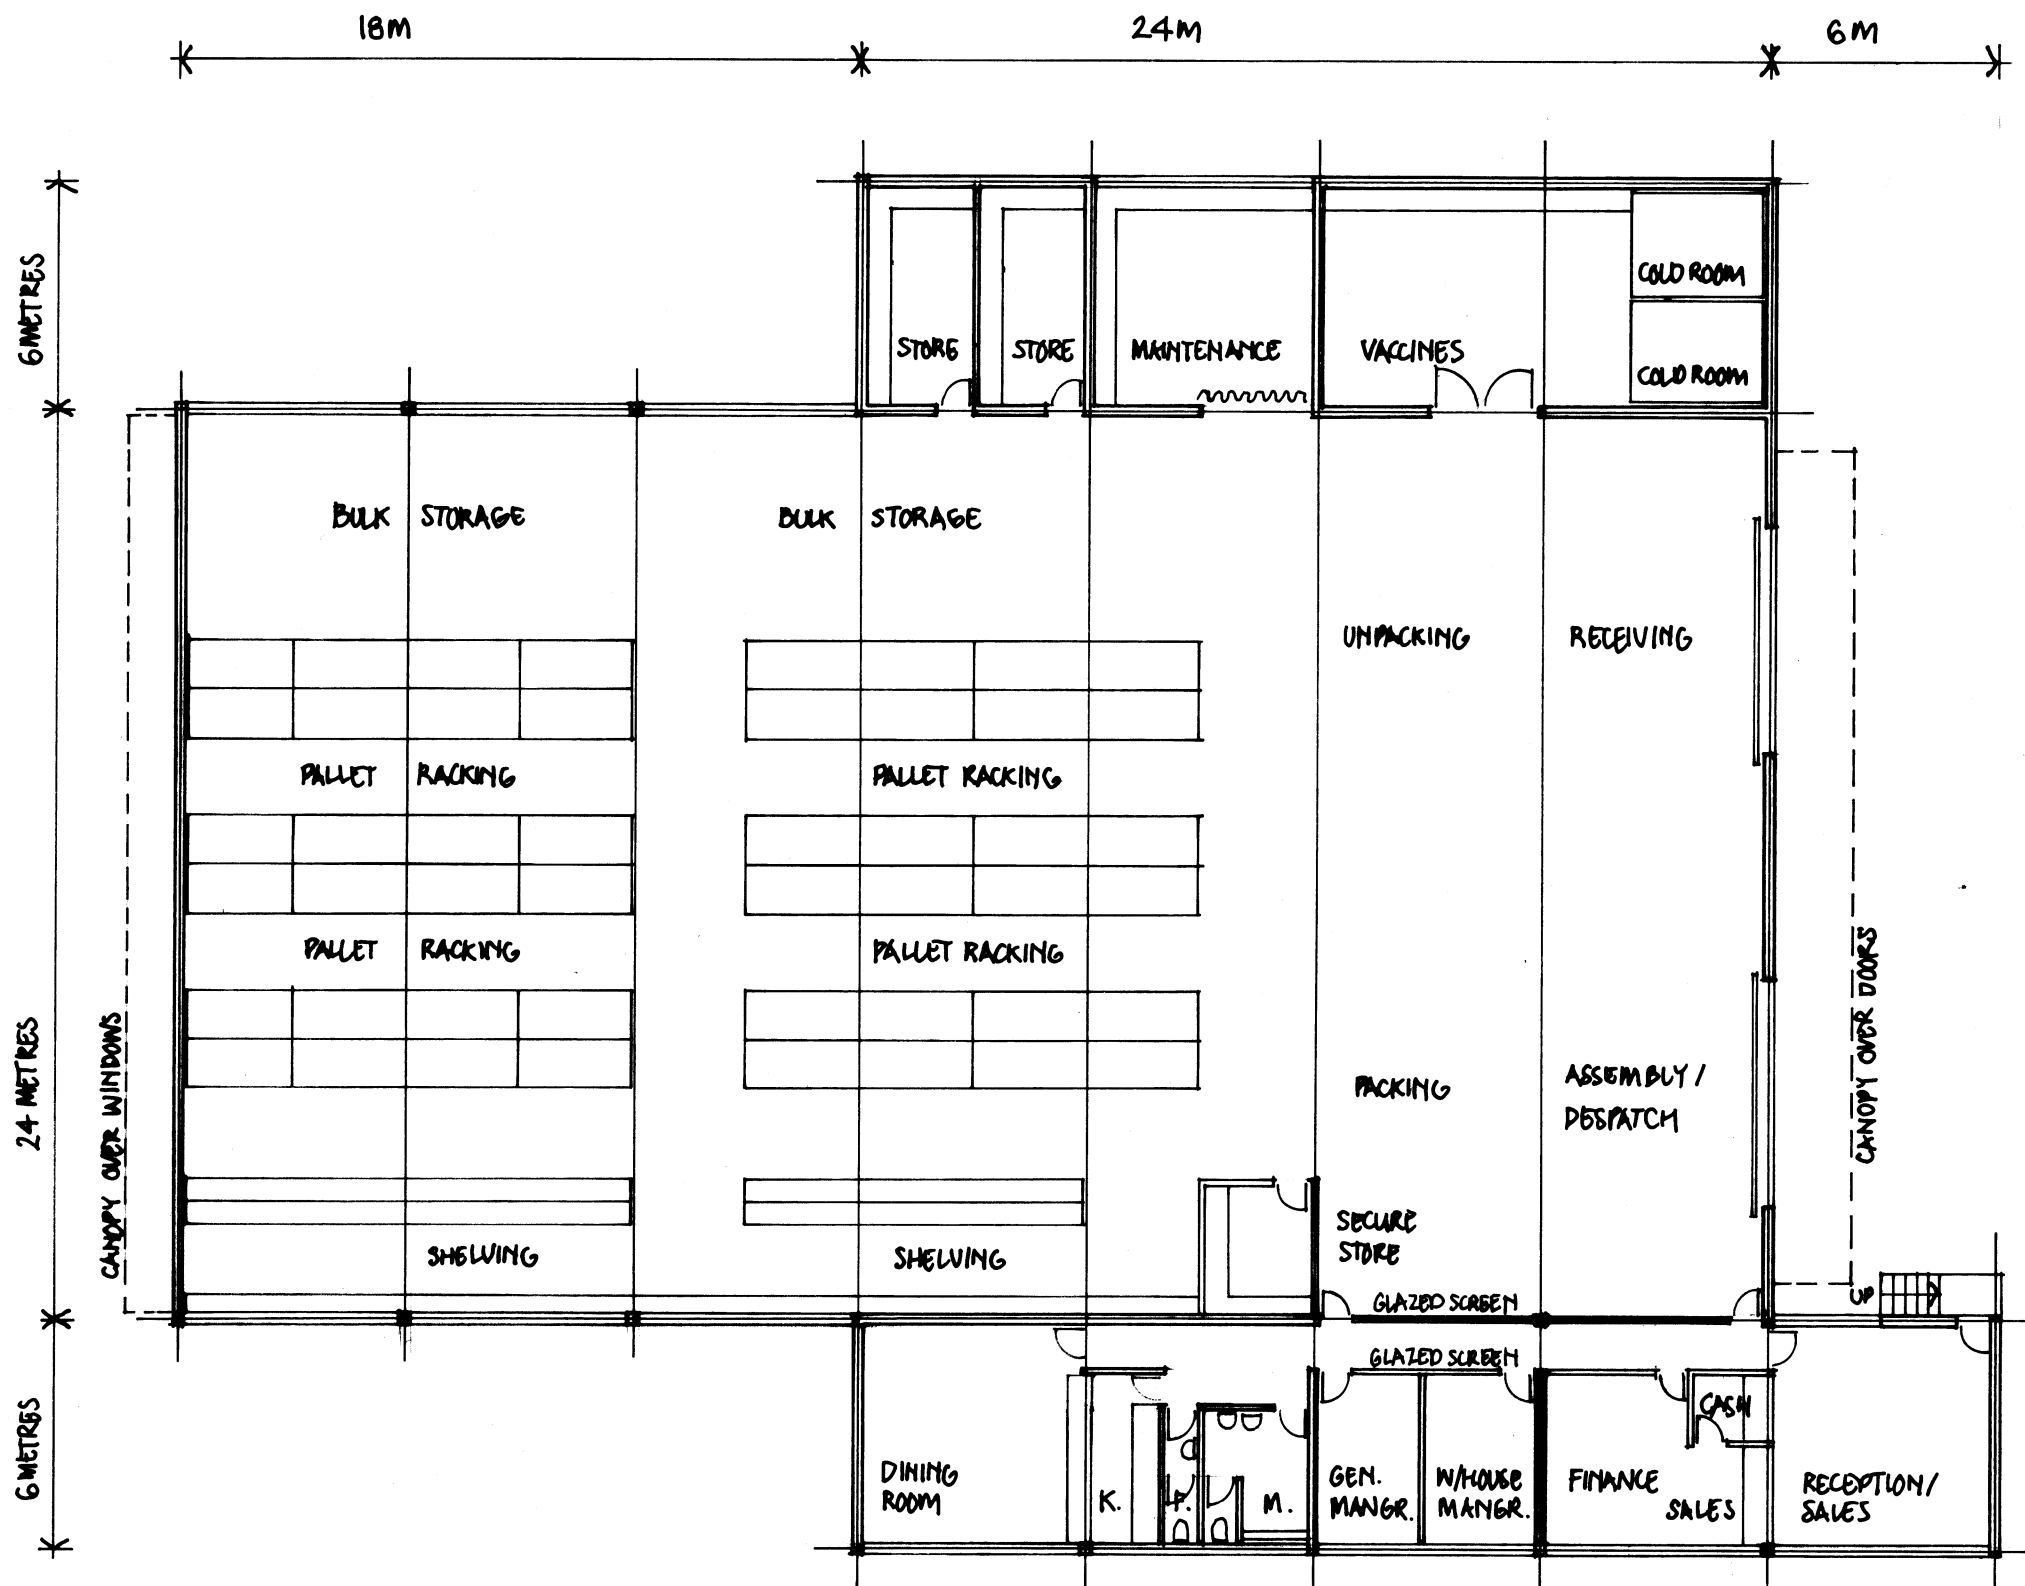

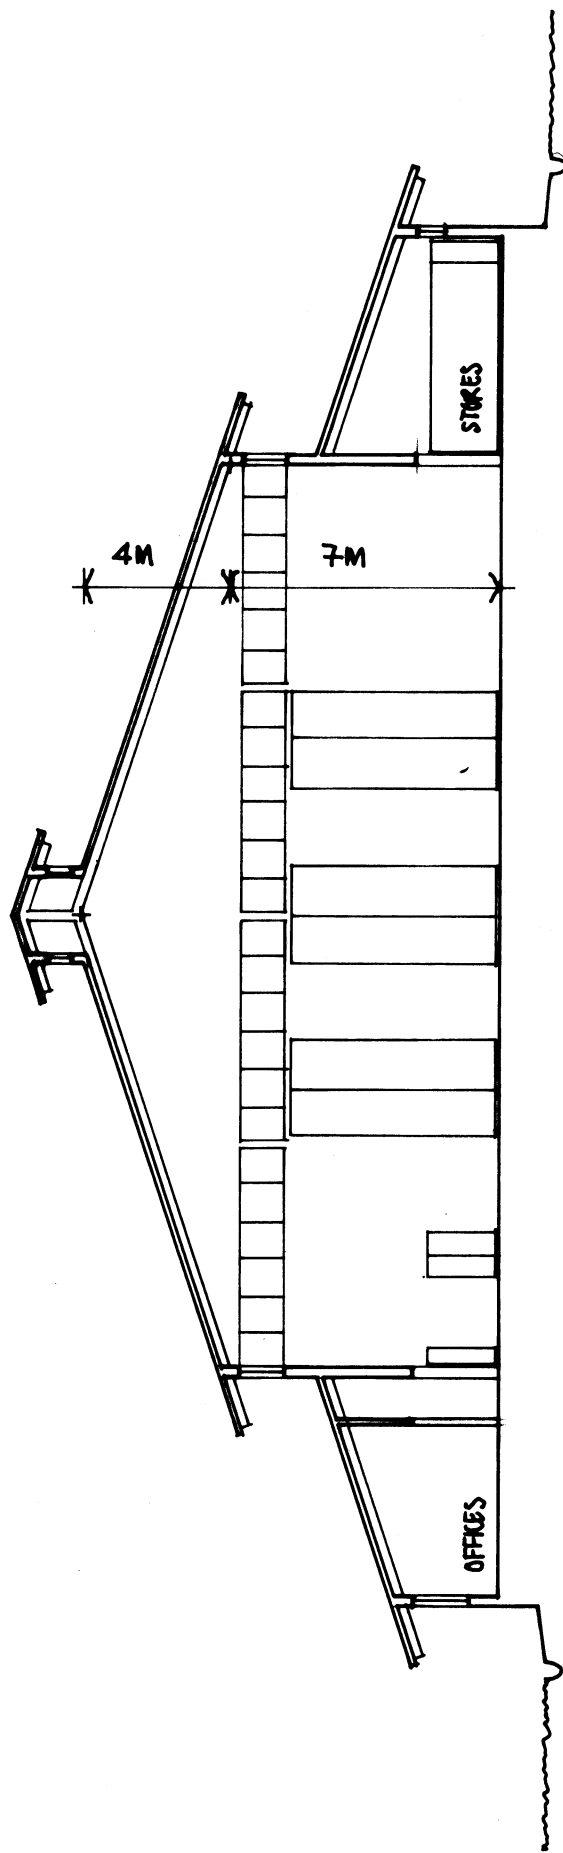

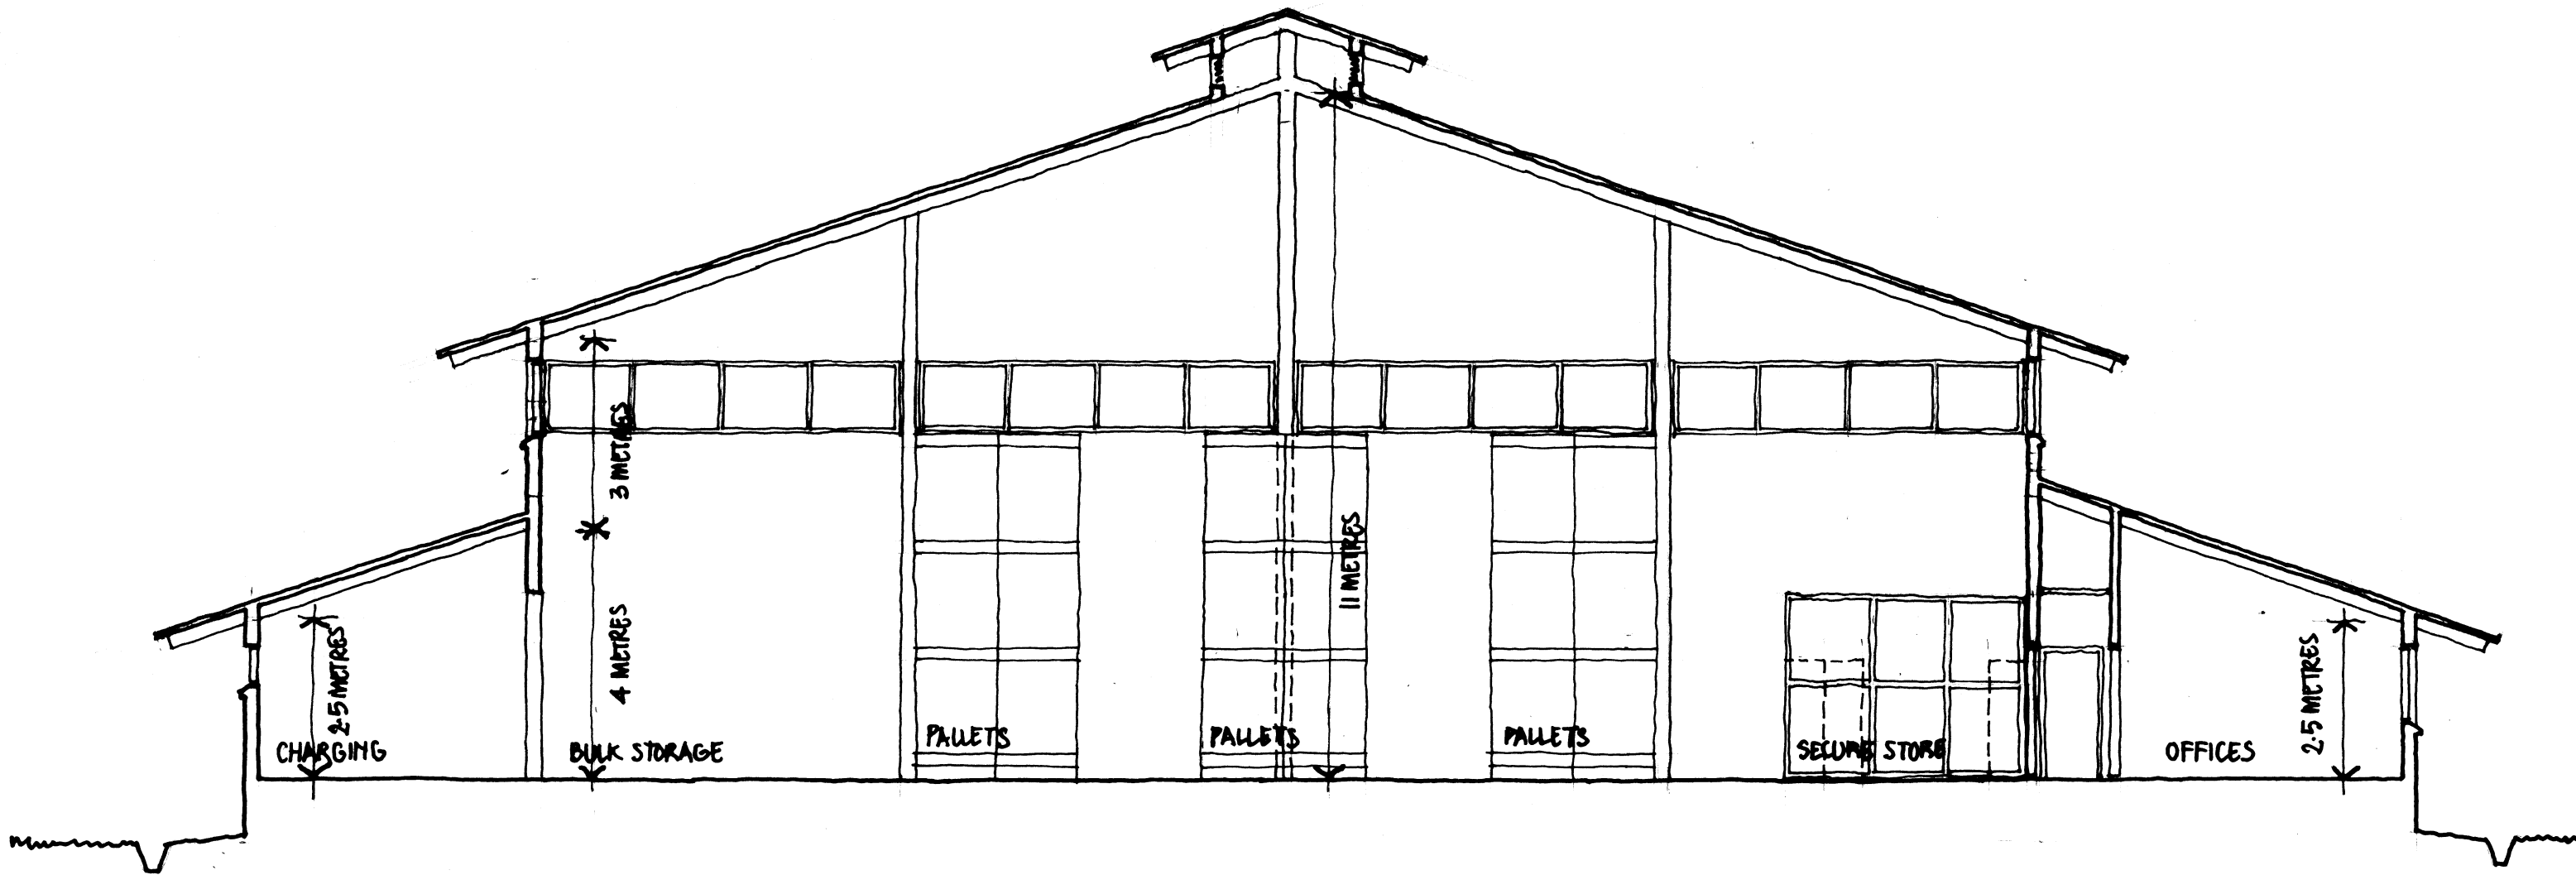

TYPICAL SECTION 1:100

CENTRAL MEDICAL STORES