



1:1000

chama boys secondary school
erhard lorenz associates/architects

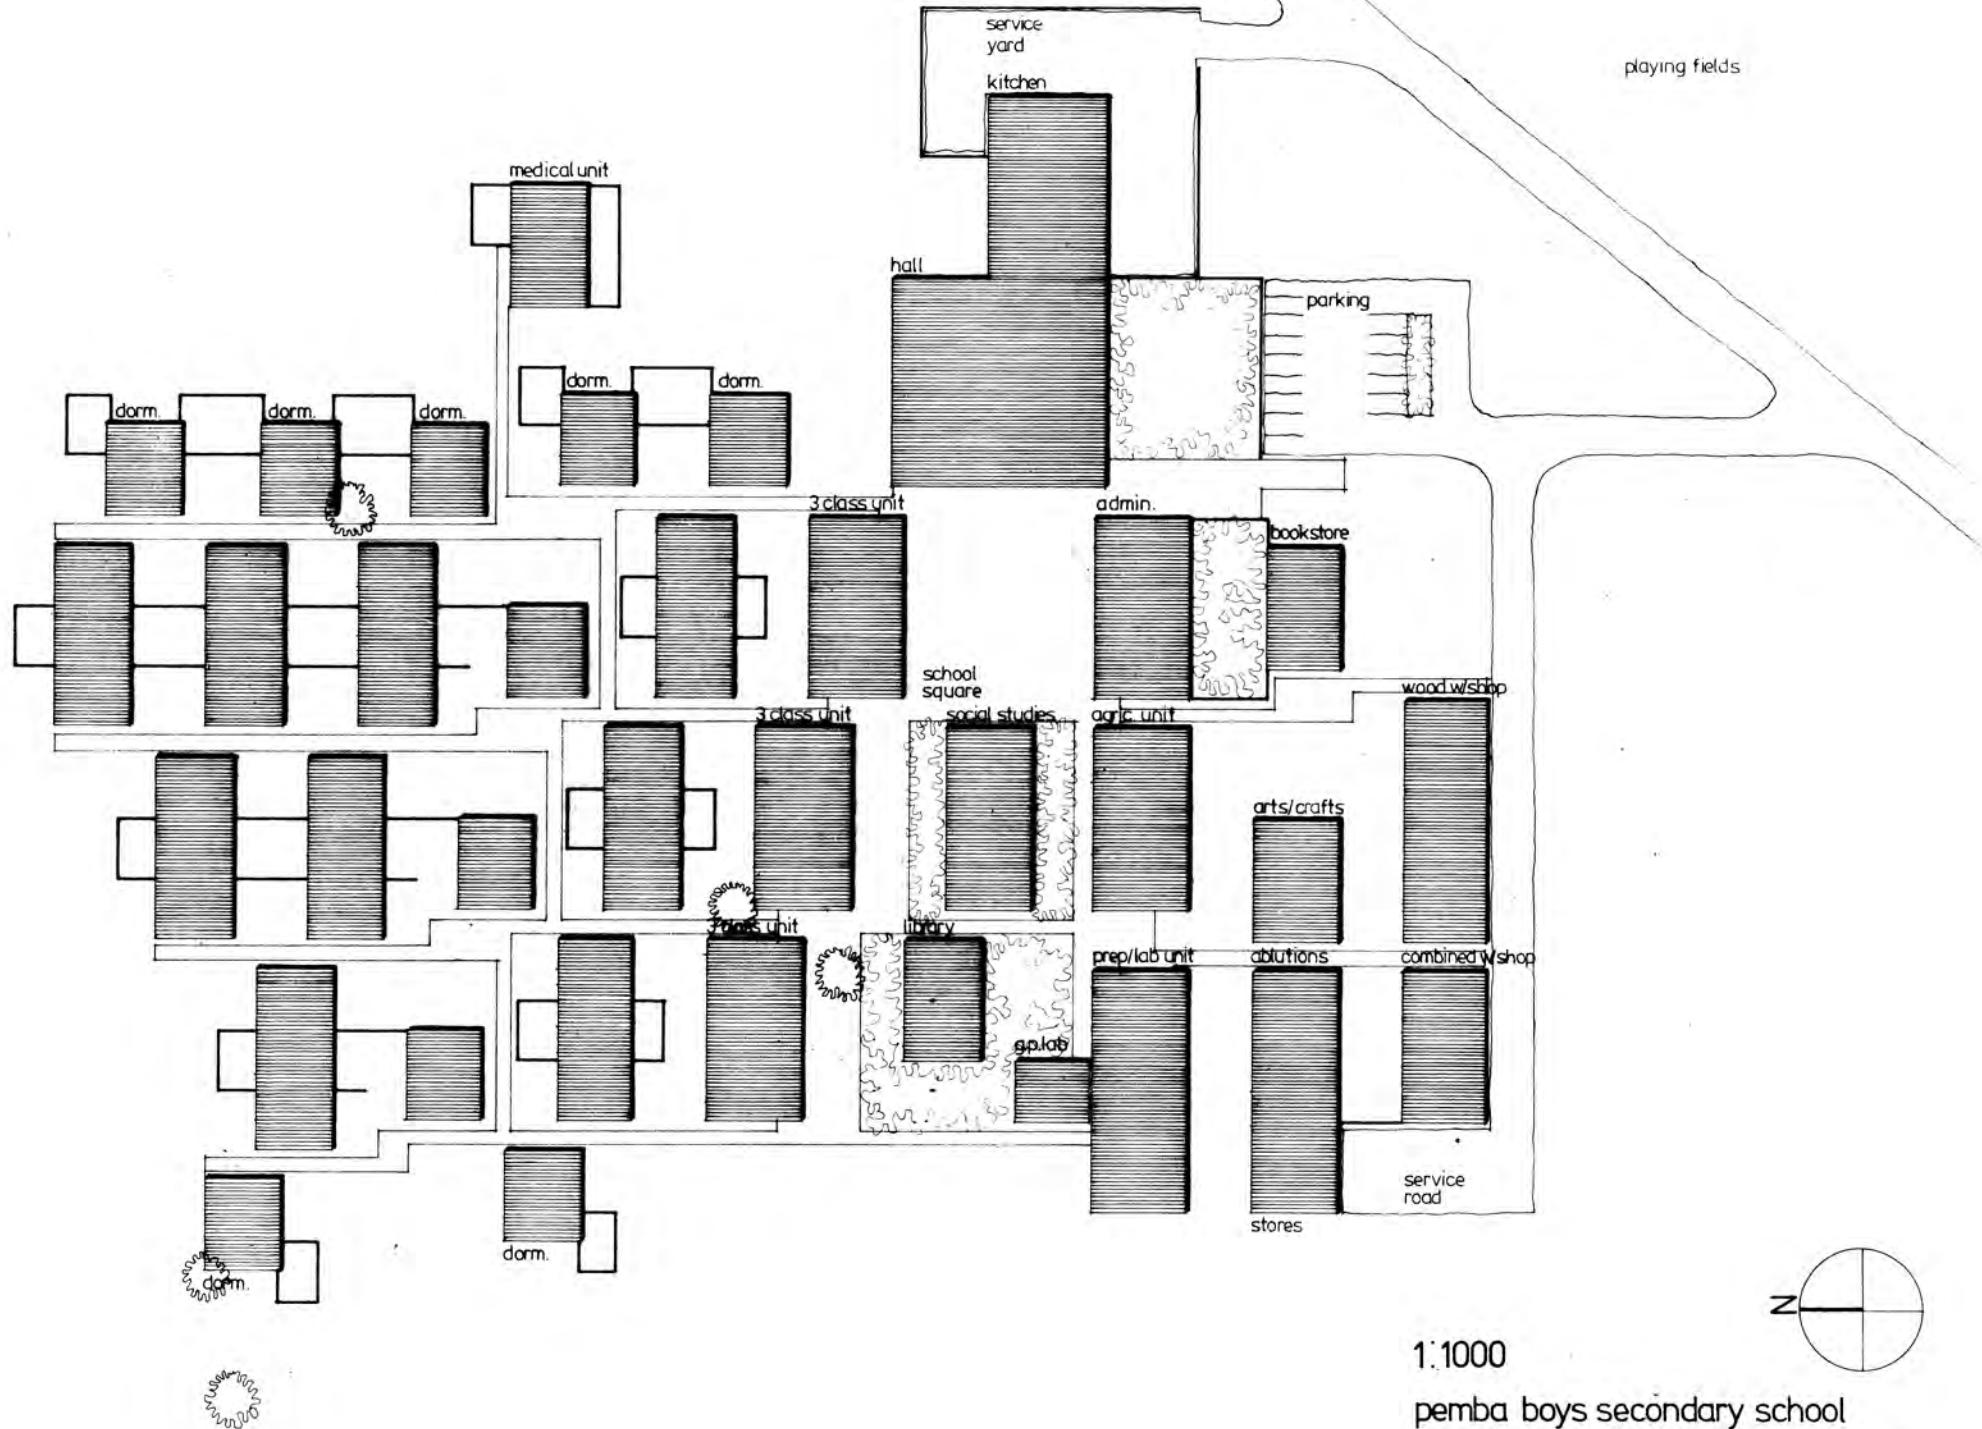

1:1000


pemba boys secondary school
erhard lorenz associates/architects

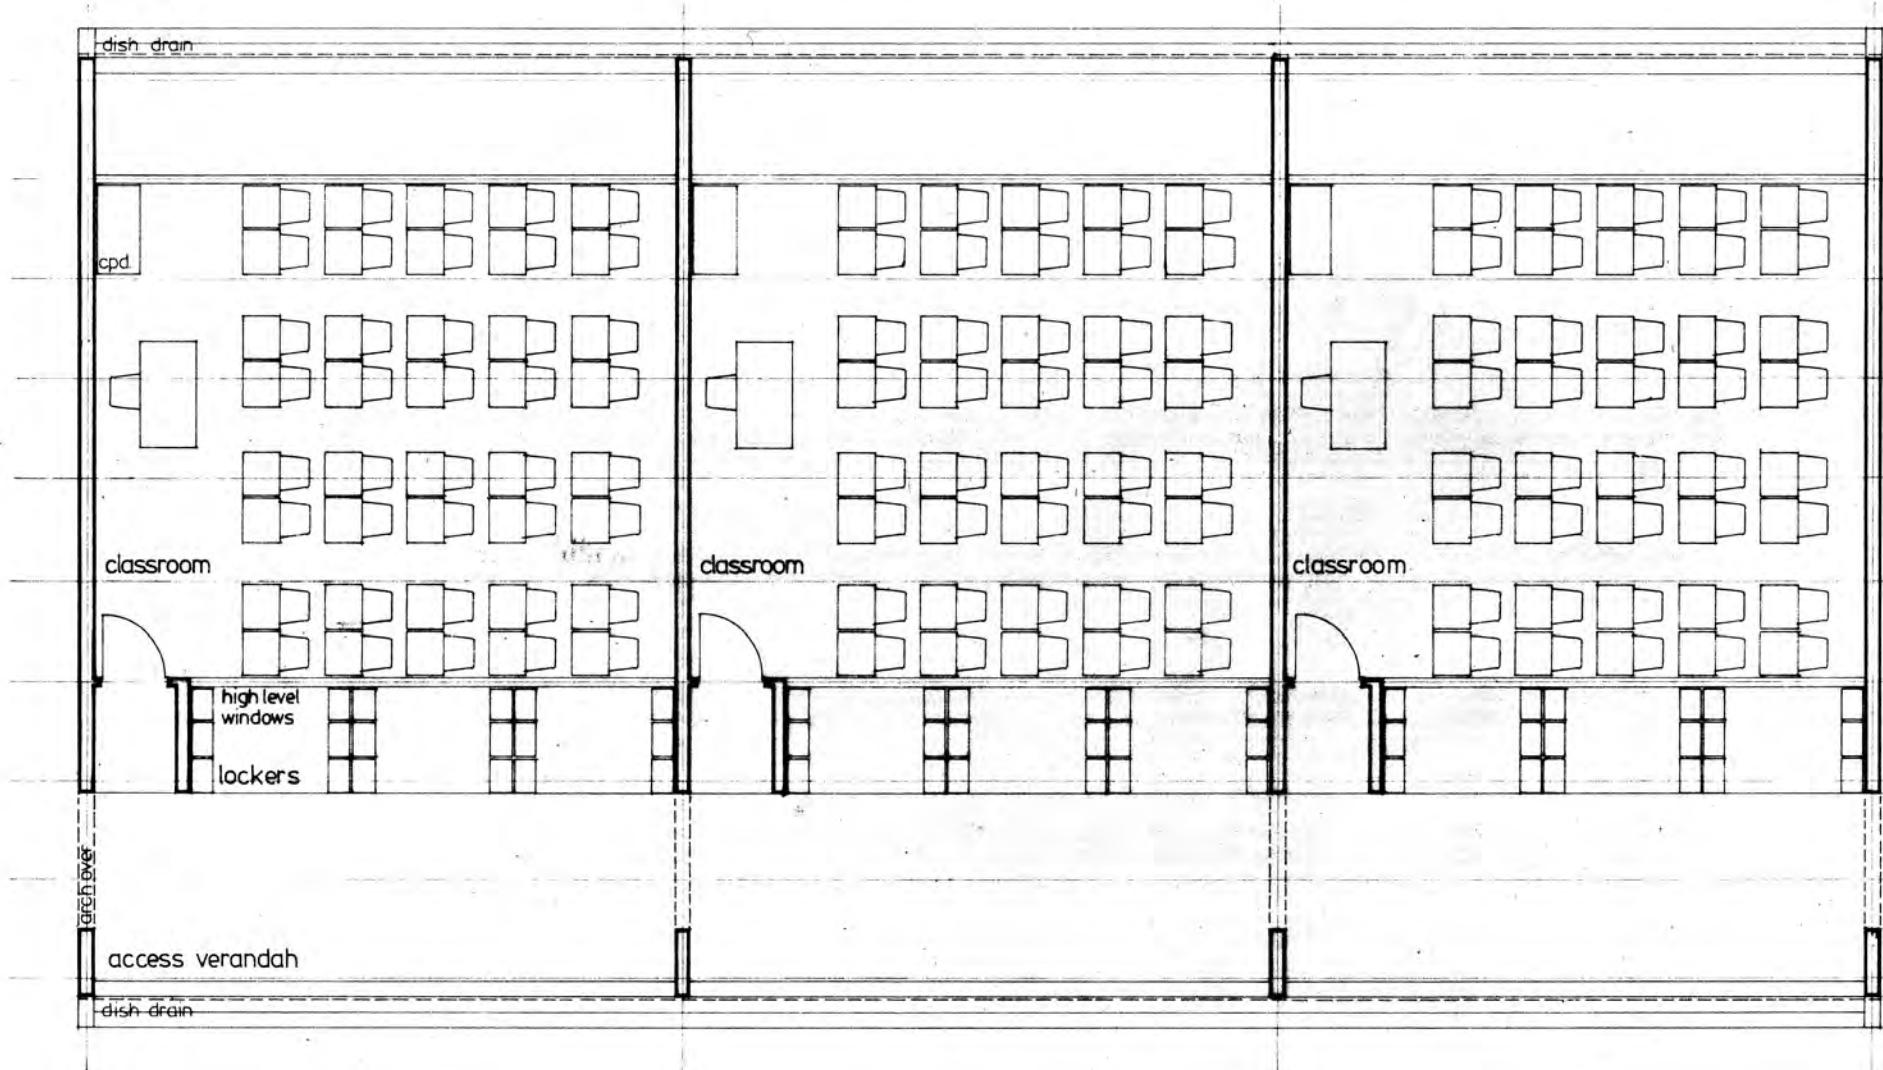


3 classroom unit

1:100

erhard lorenz associates/architects

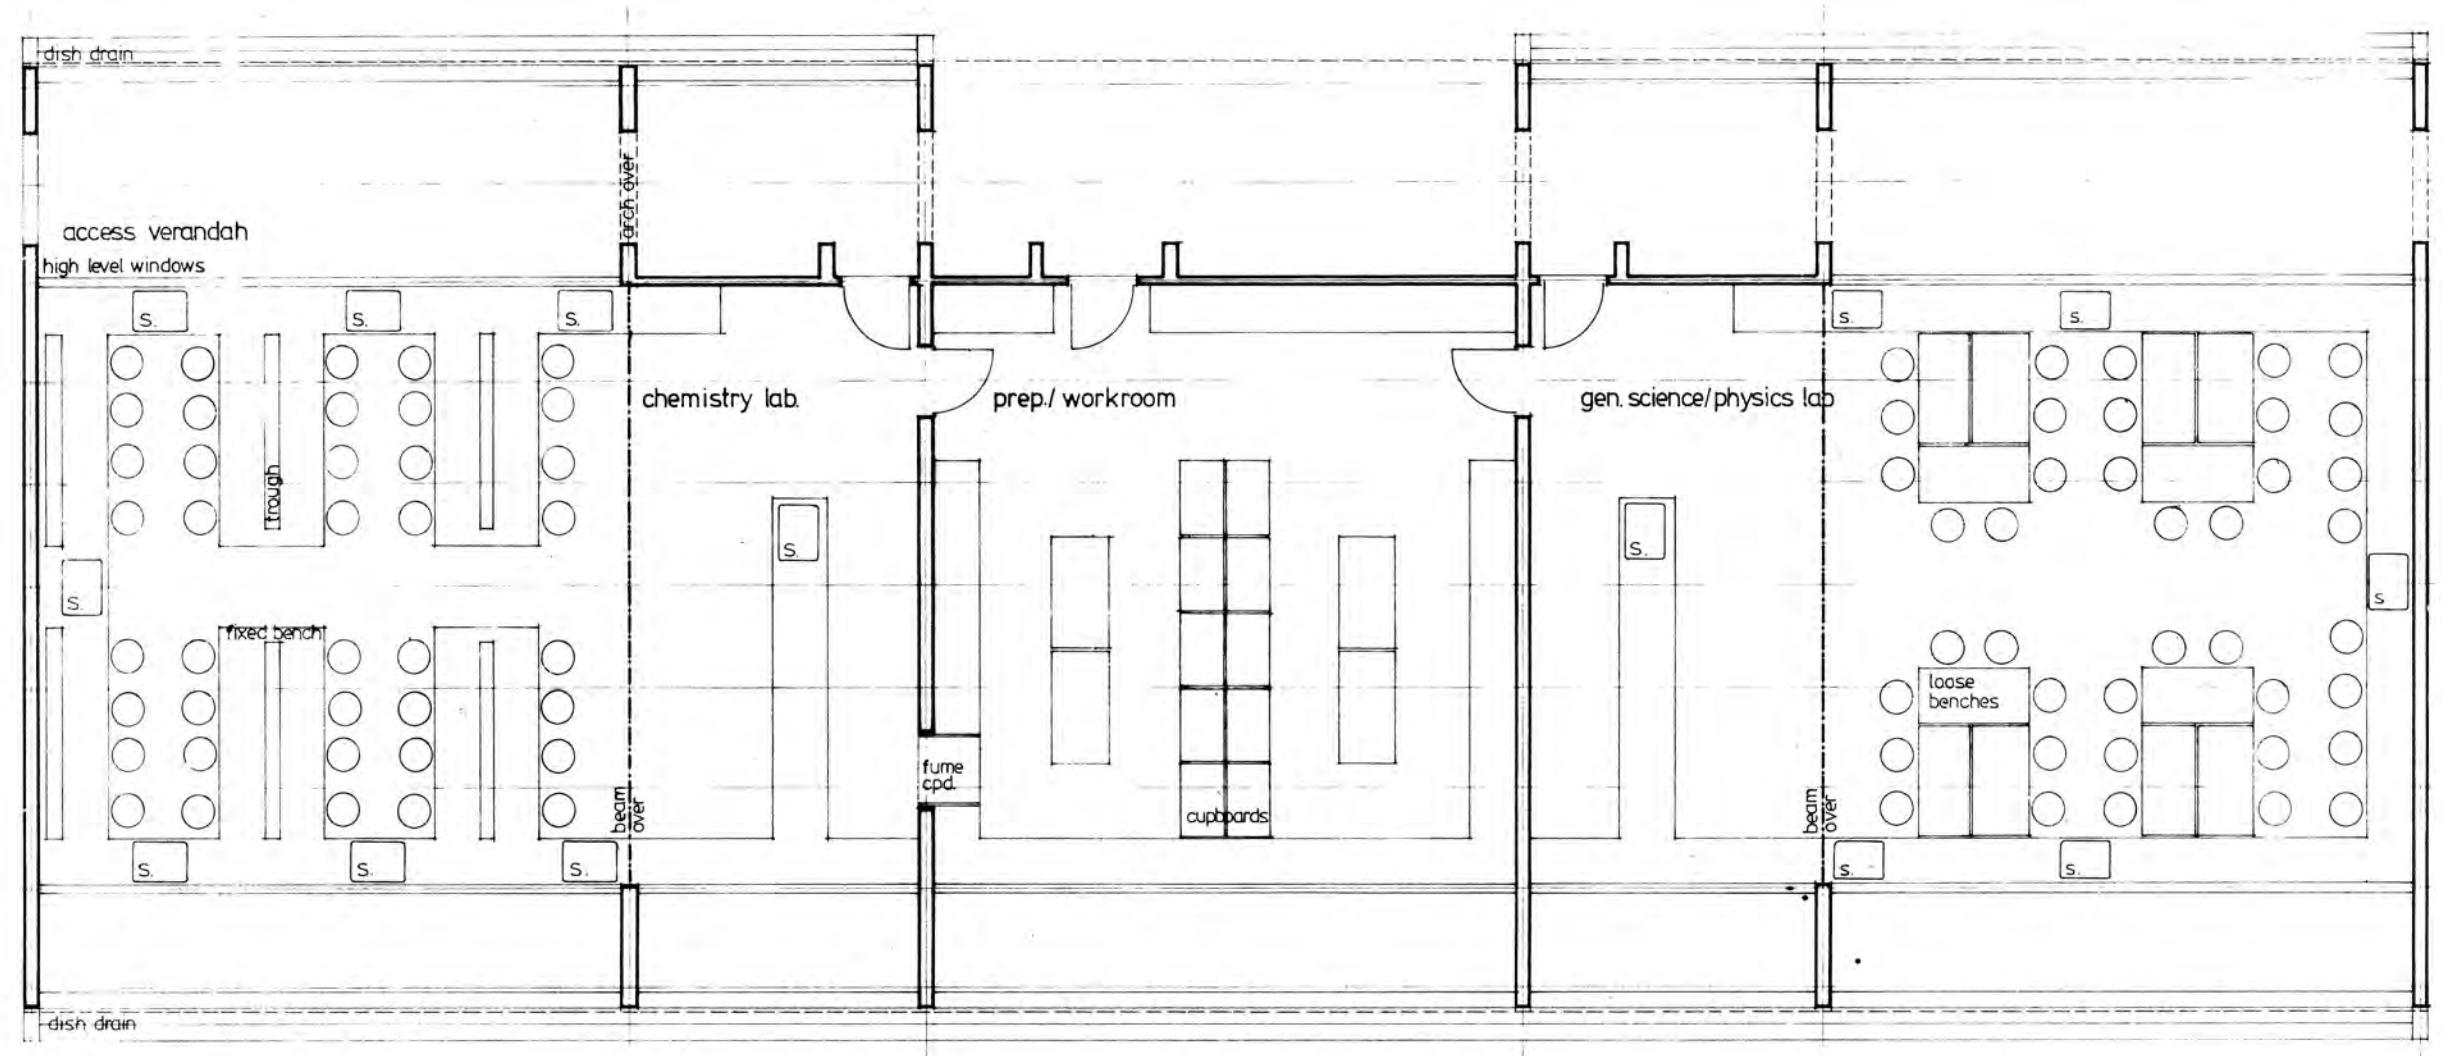


laboratories/prep.room unit 1:100
erhard lorenz associates/architects

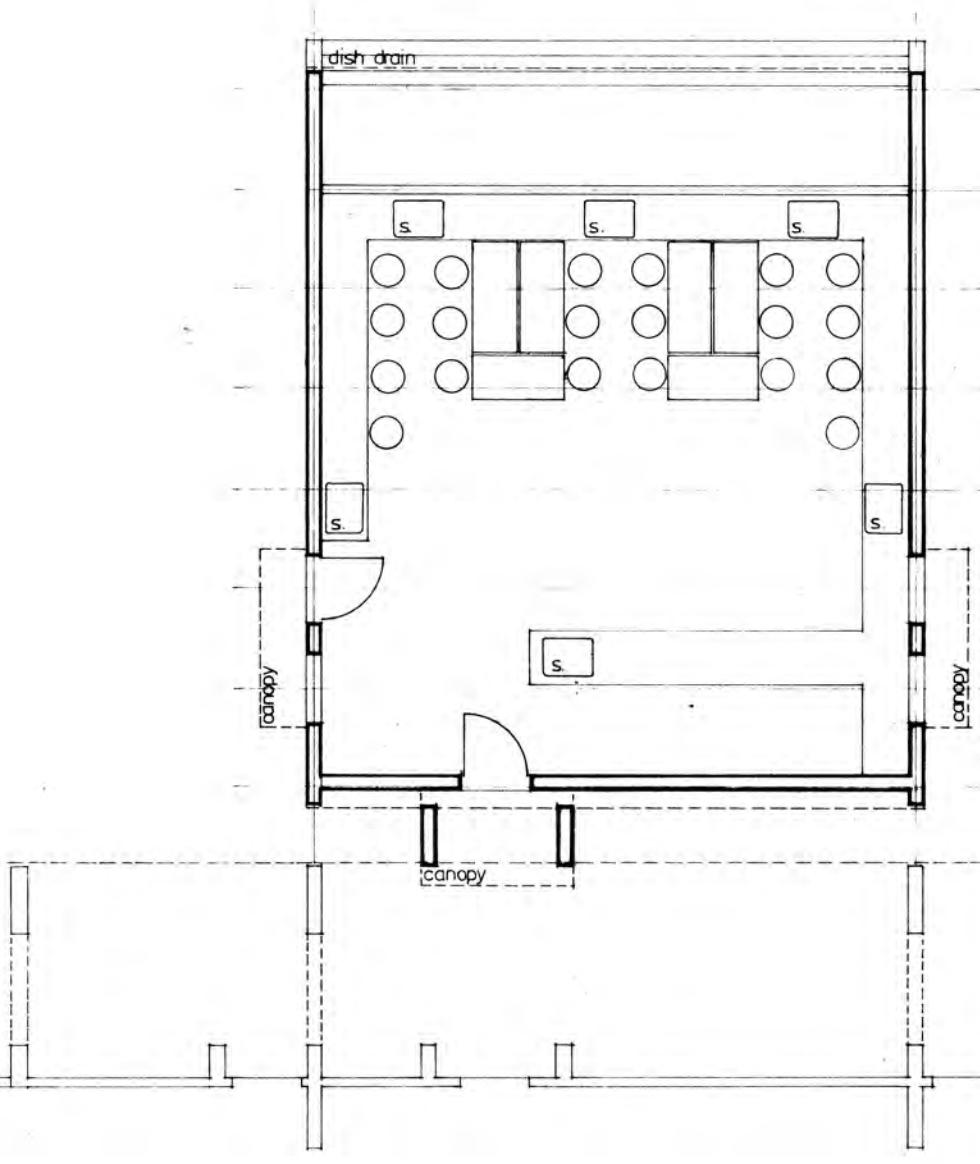

laboratories/prep.lab unit


general purpose lab.unit 1:100
erhard lorenz associates/architects

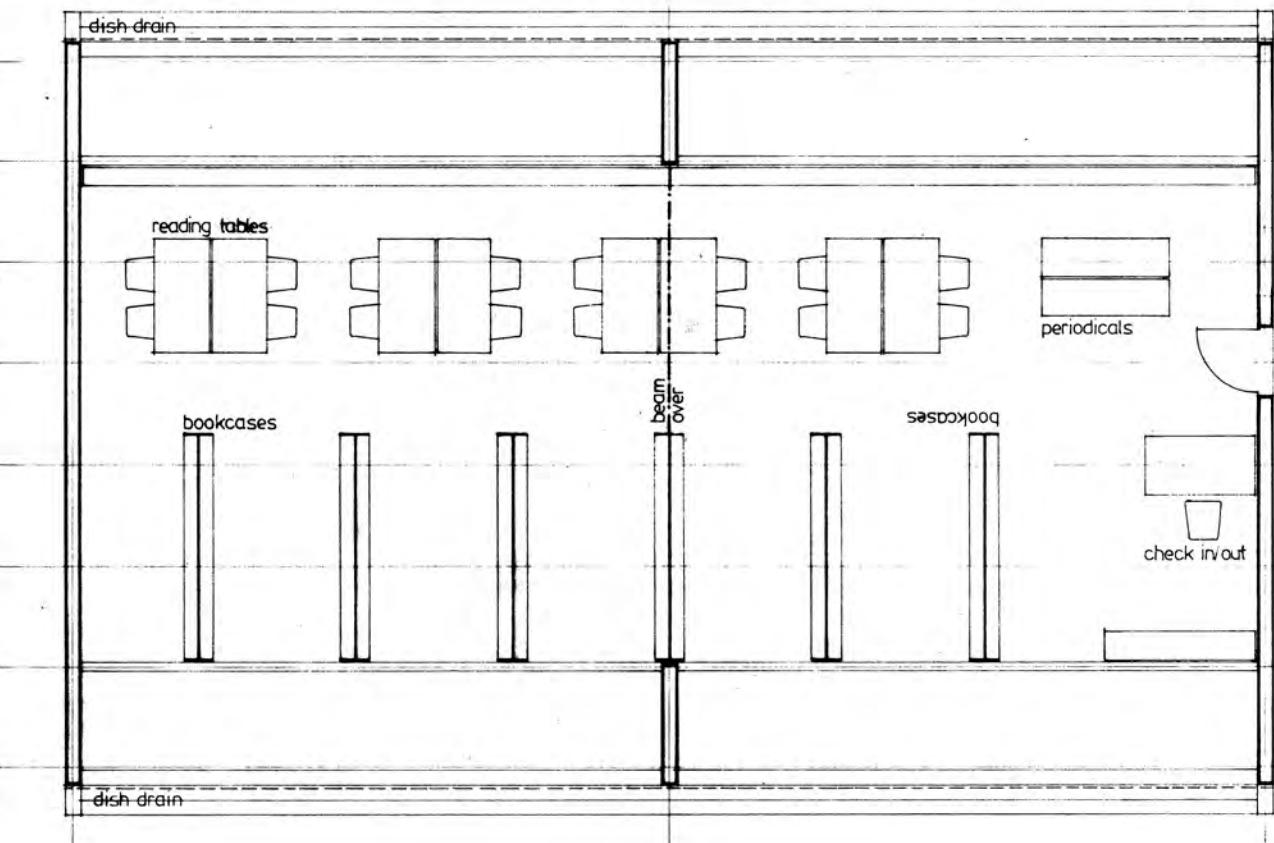

library unit

1:100


erhard lorenz associates/architects

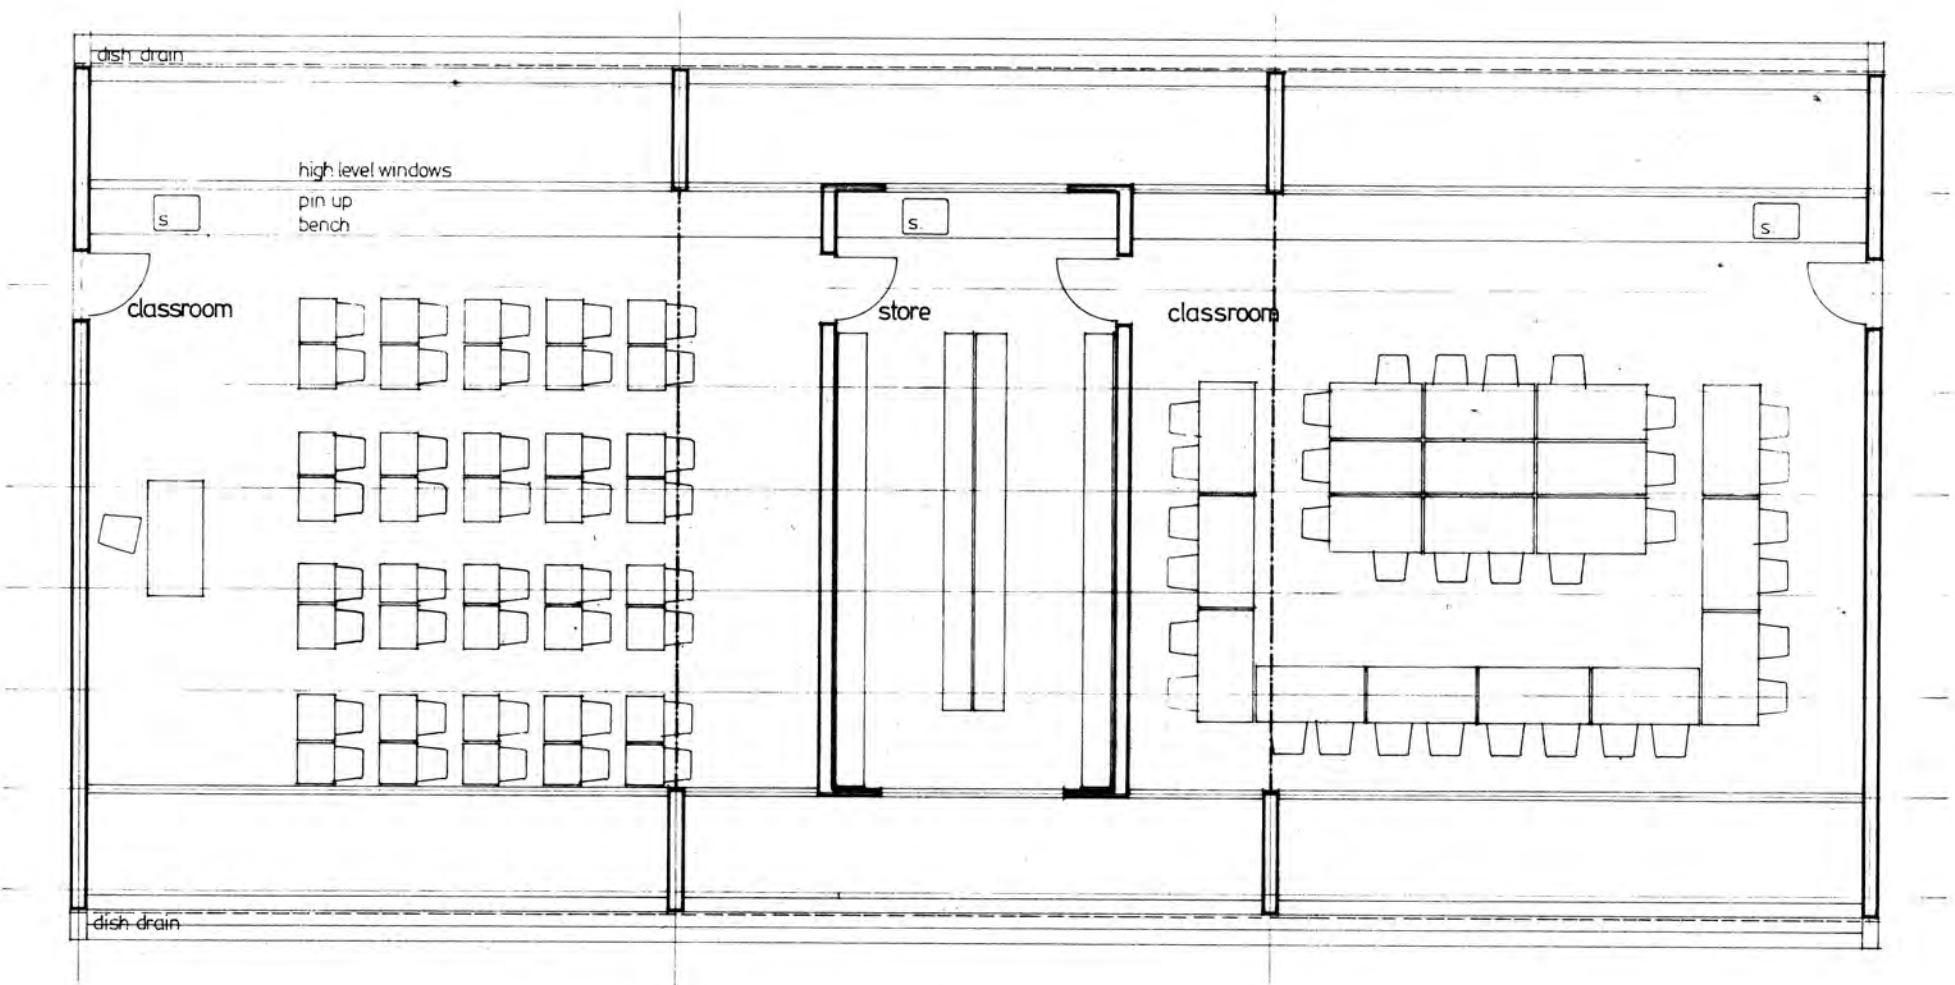

social studies unit

erhard lorenz associates/architects


1:100

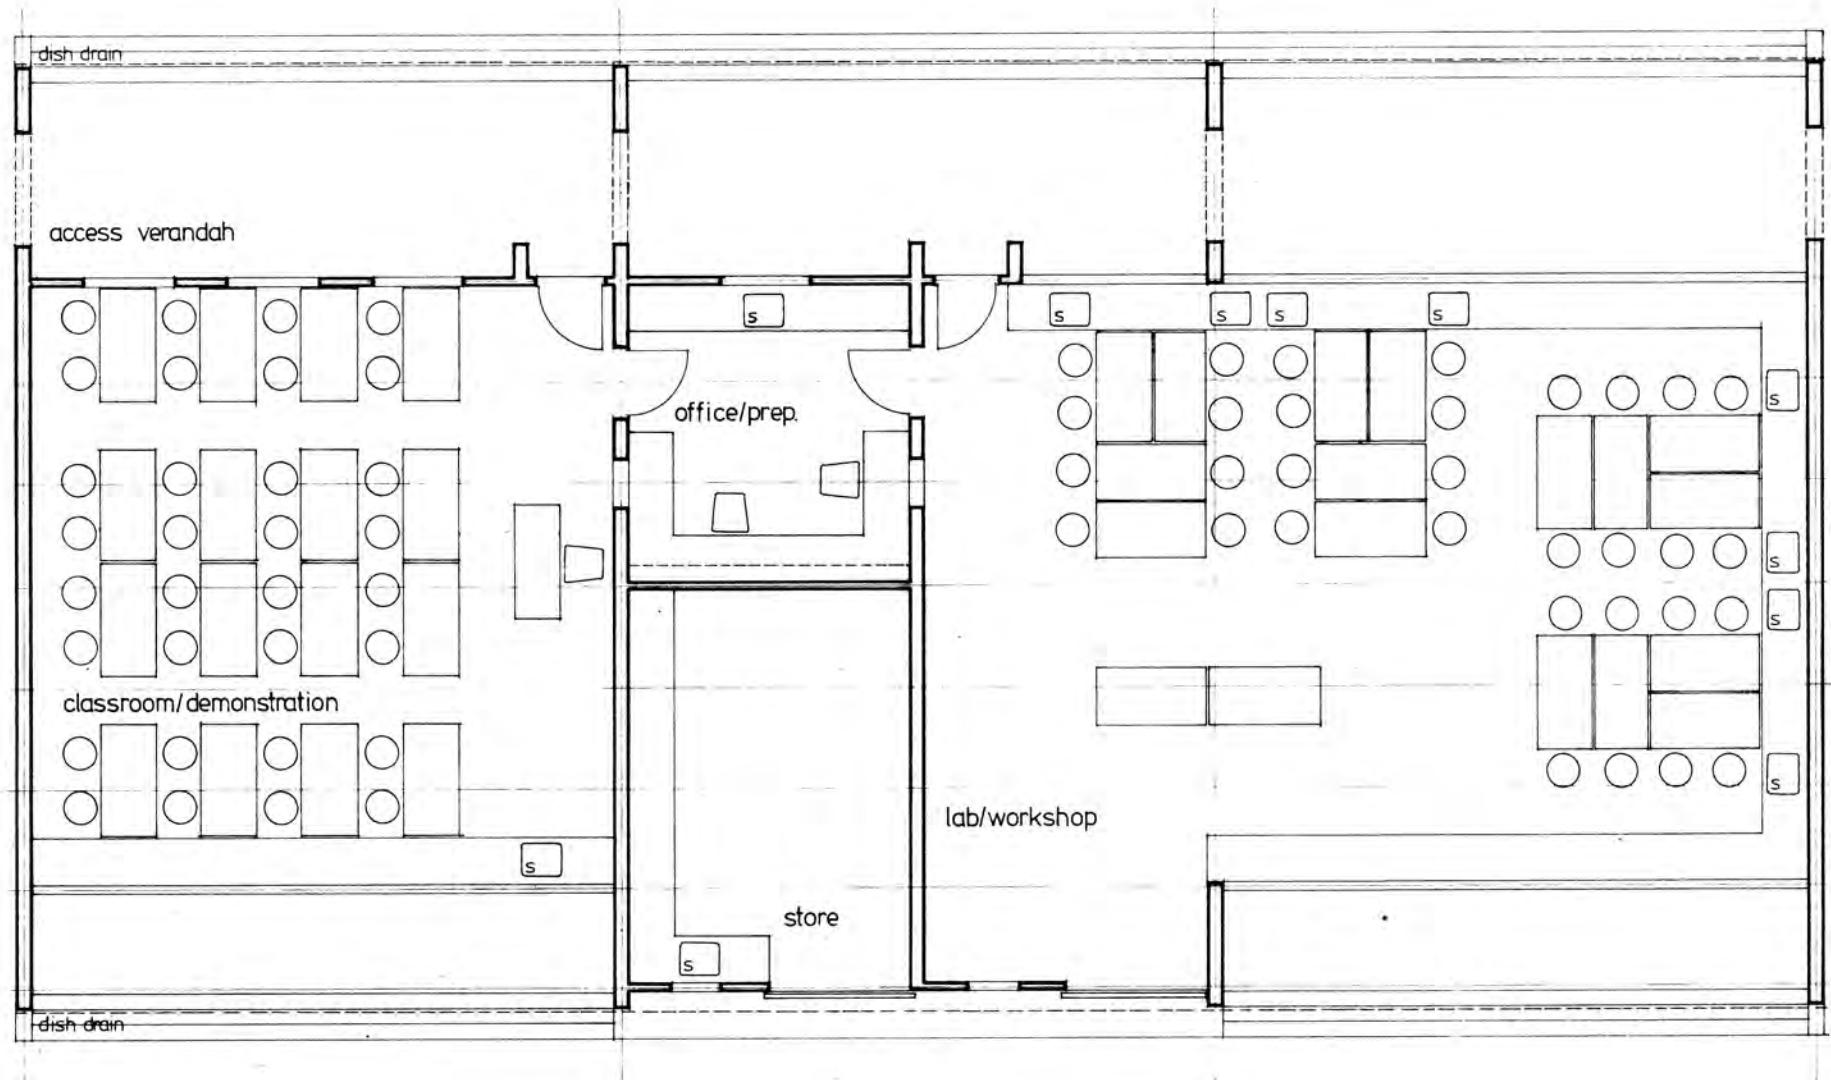

agricultural unit

1:100


erhard lorenz associates/architects

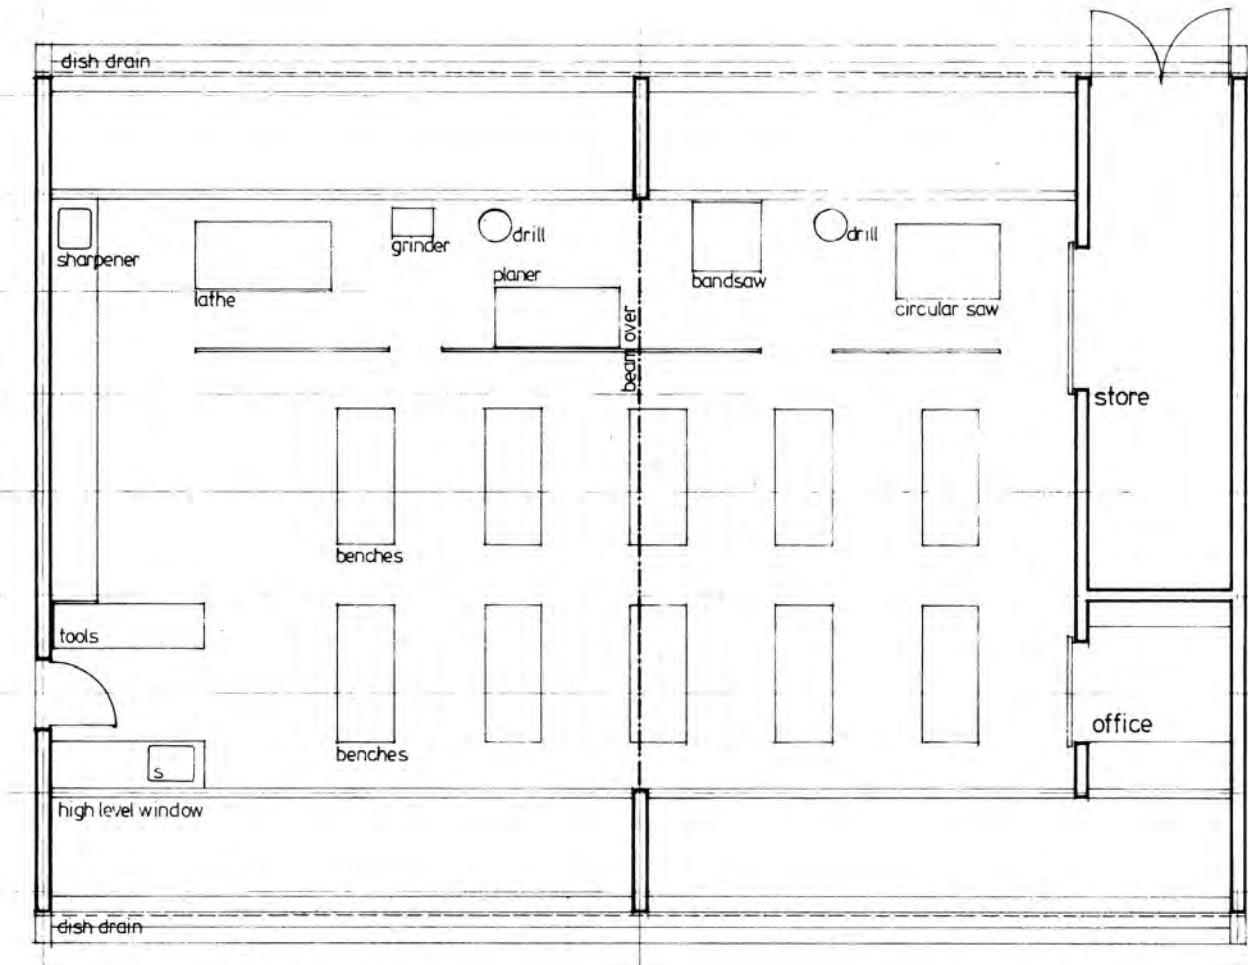

wood workshop unit

1:100


erhard lorenz associates/architects

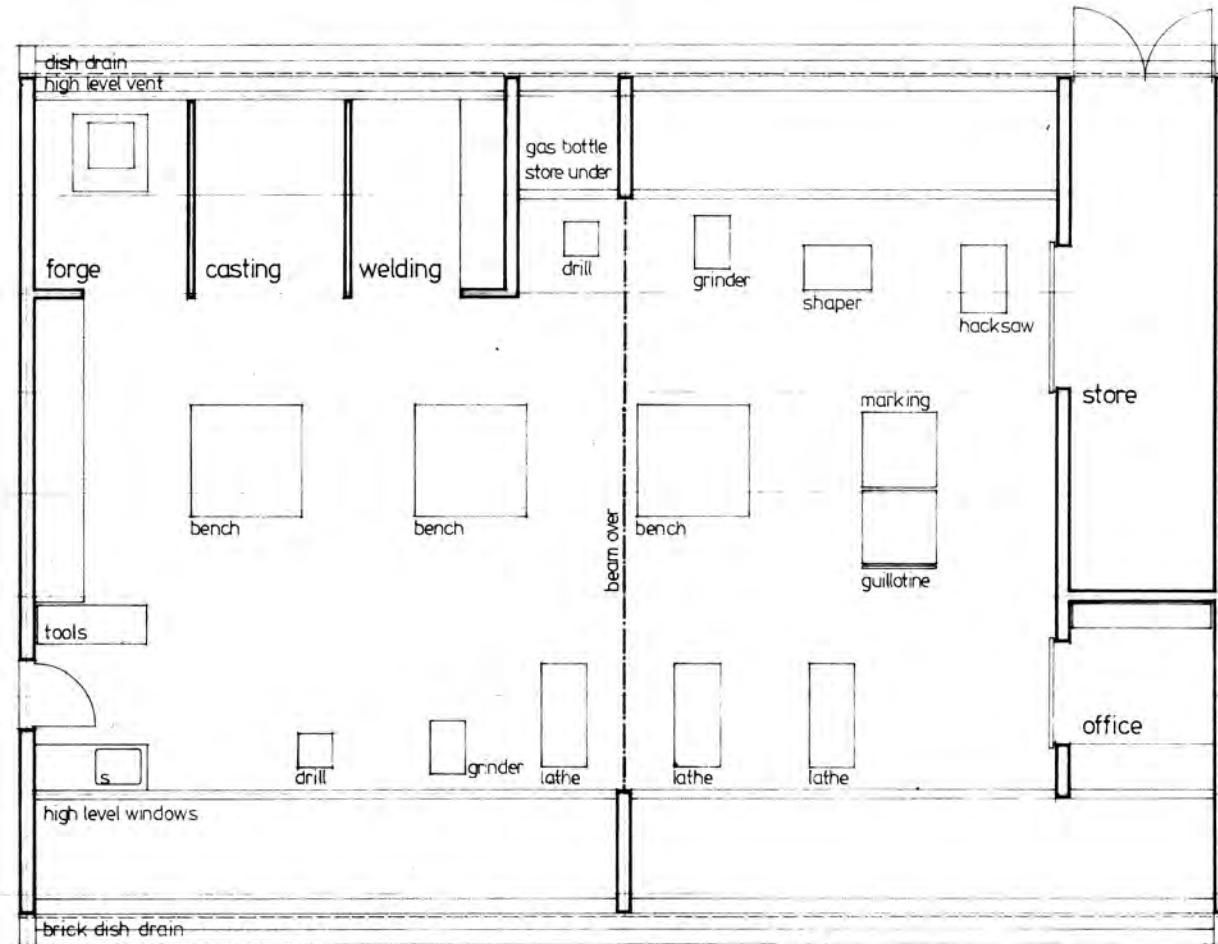

metal workshop unit

1:100


erhard lorenz associates/architects

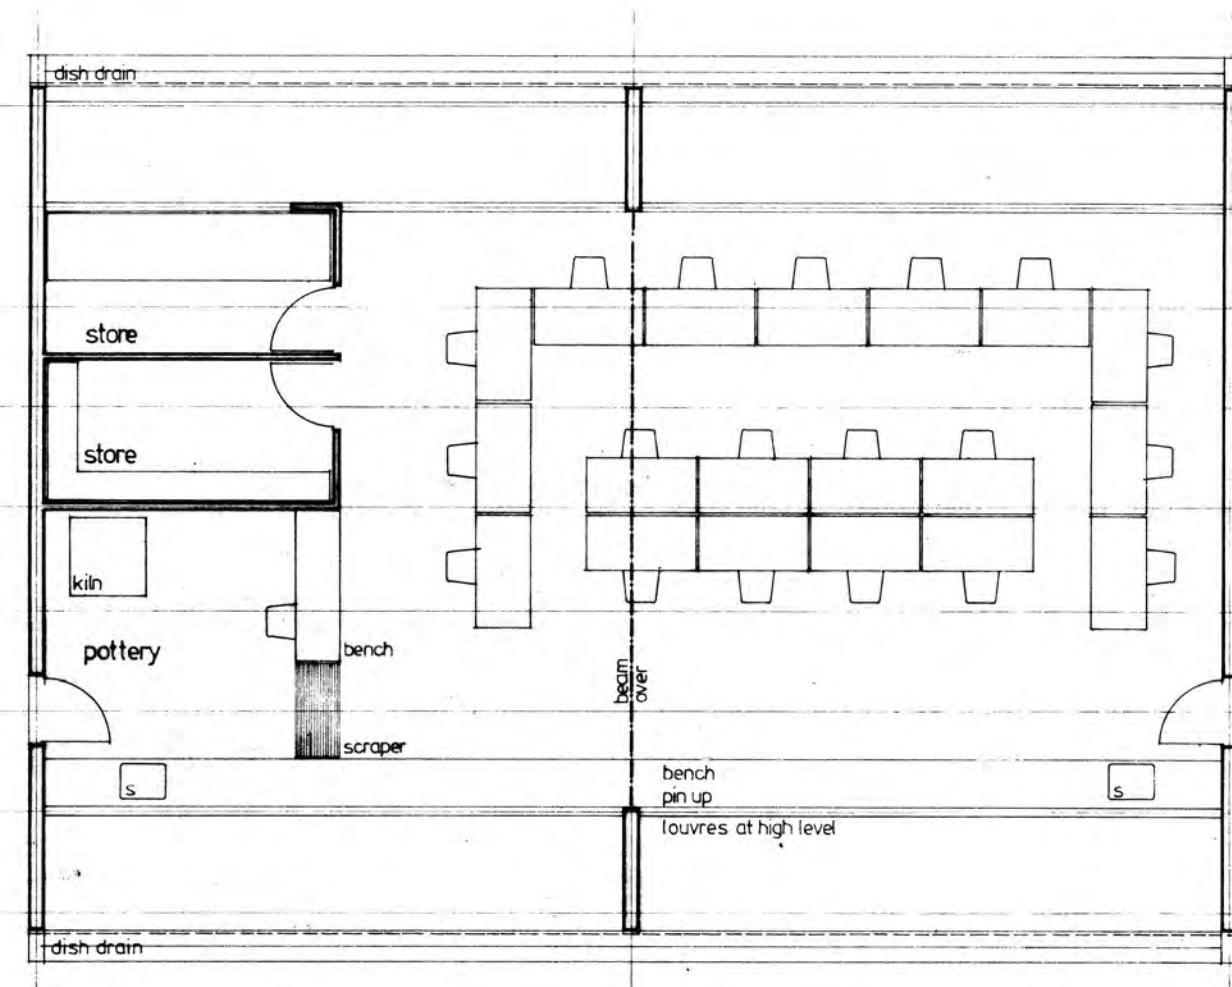


arts/crafts unit

1:100

erhard lorenz associates/architects

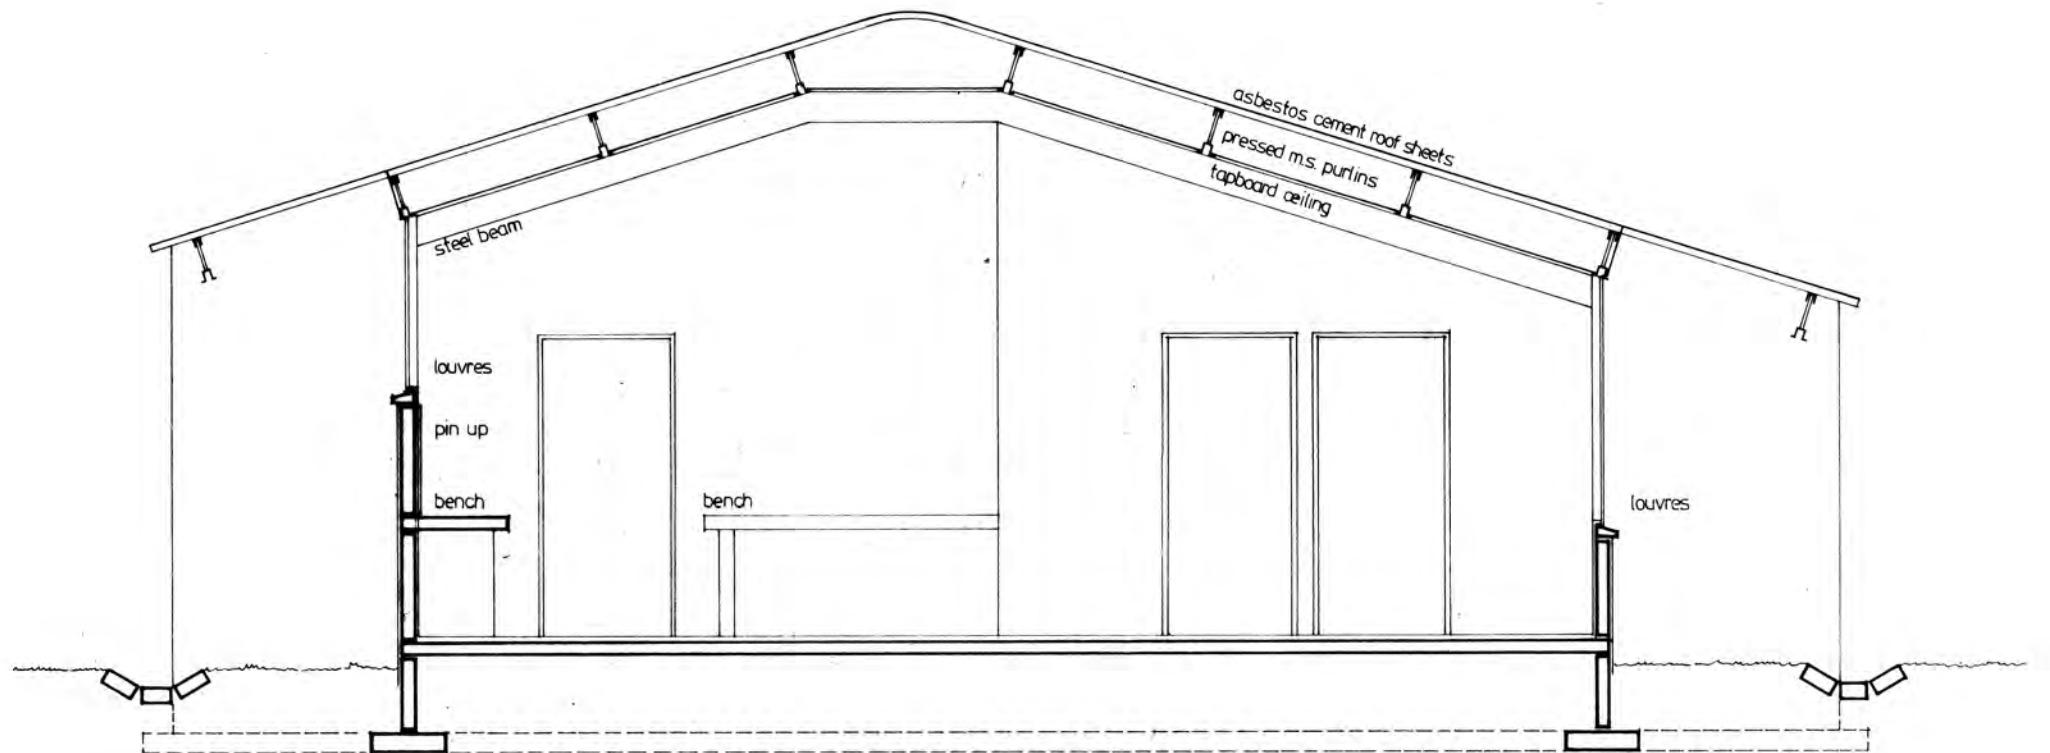


typical section

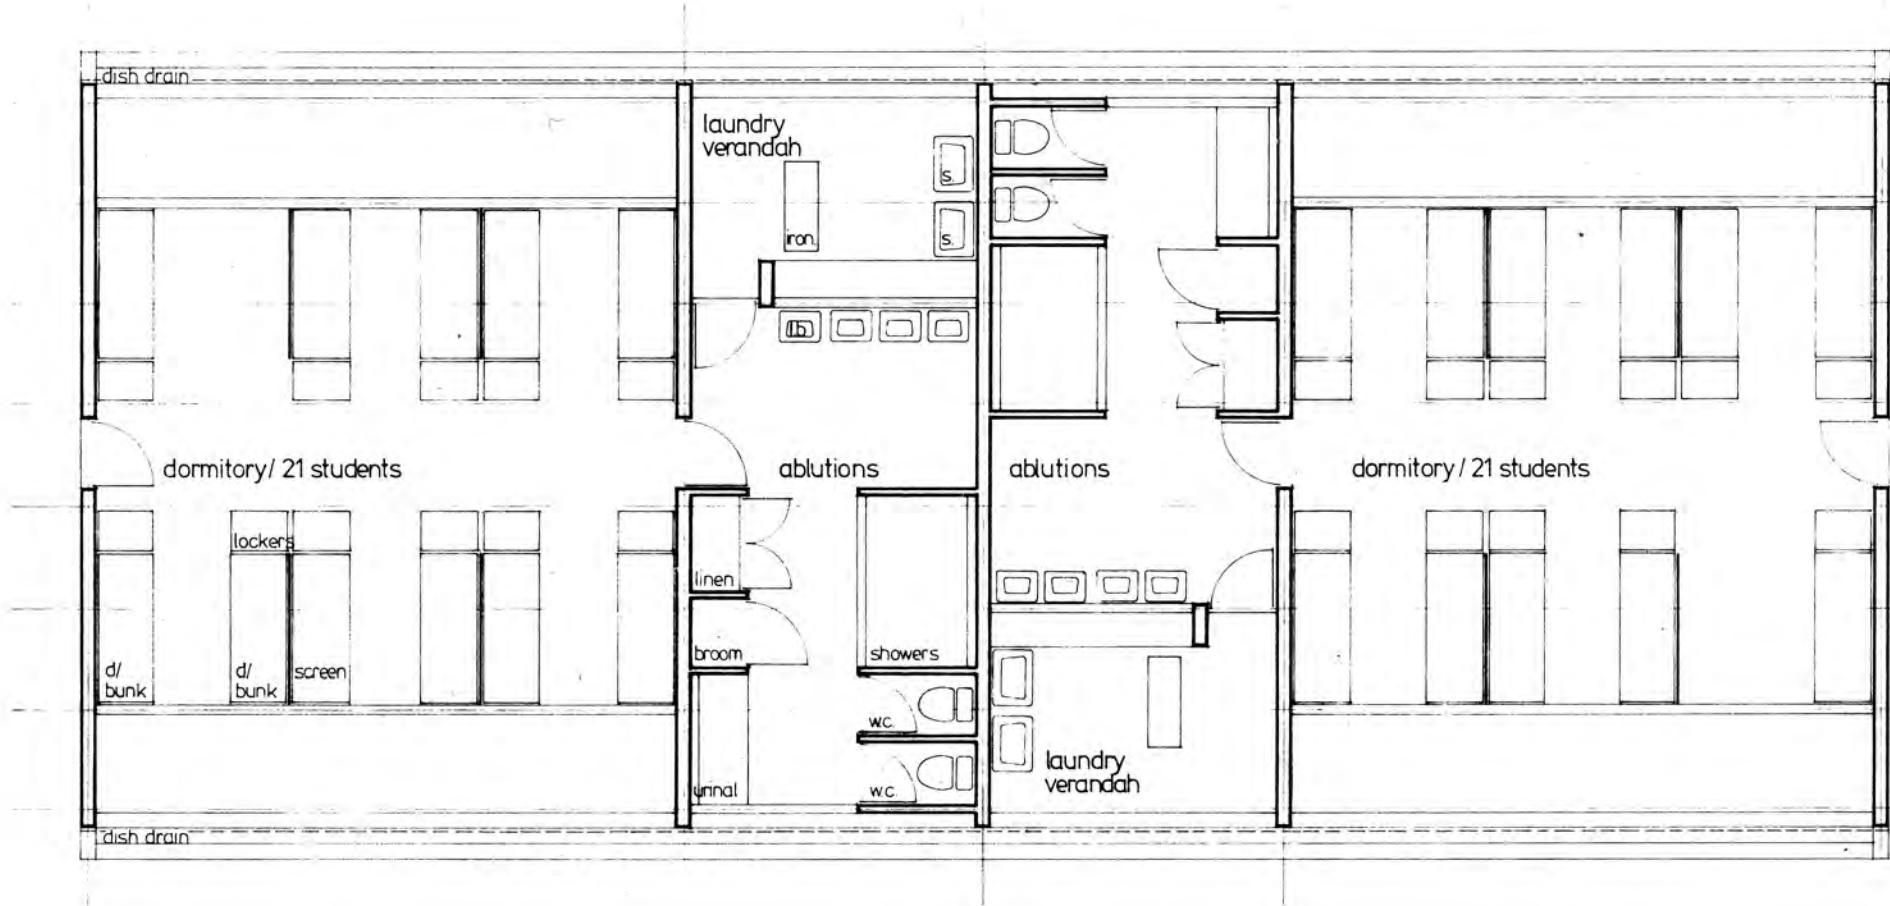

double dormitory unit


1:100

erhard lorenz associates/architects

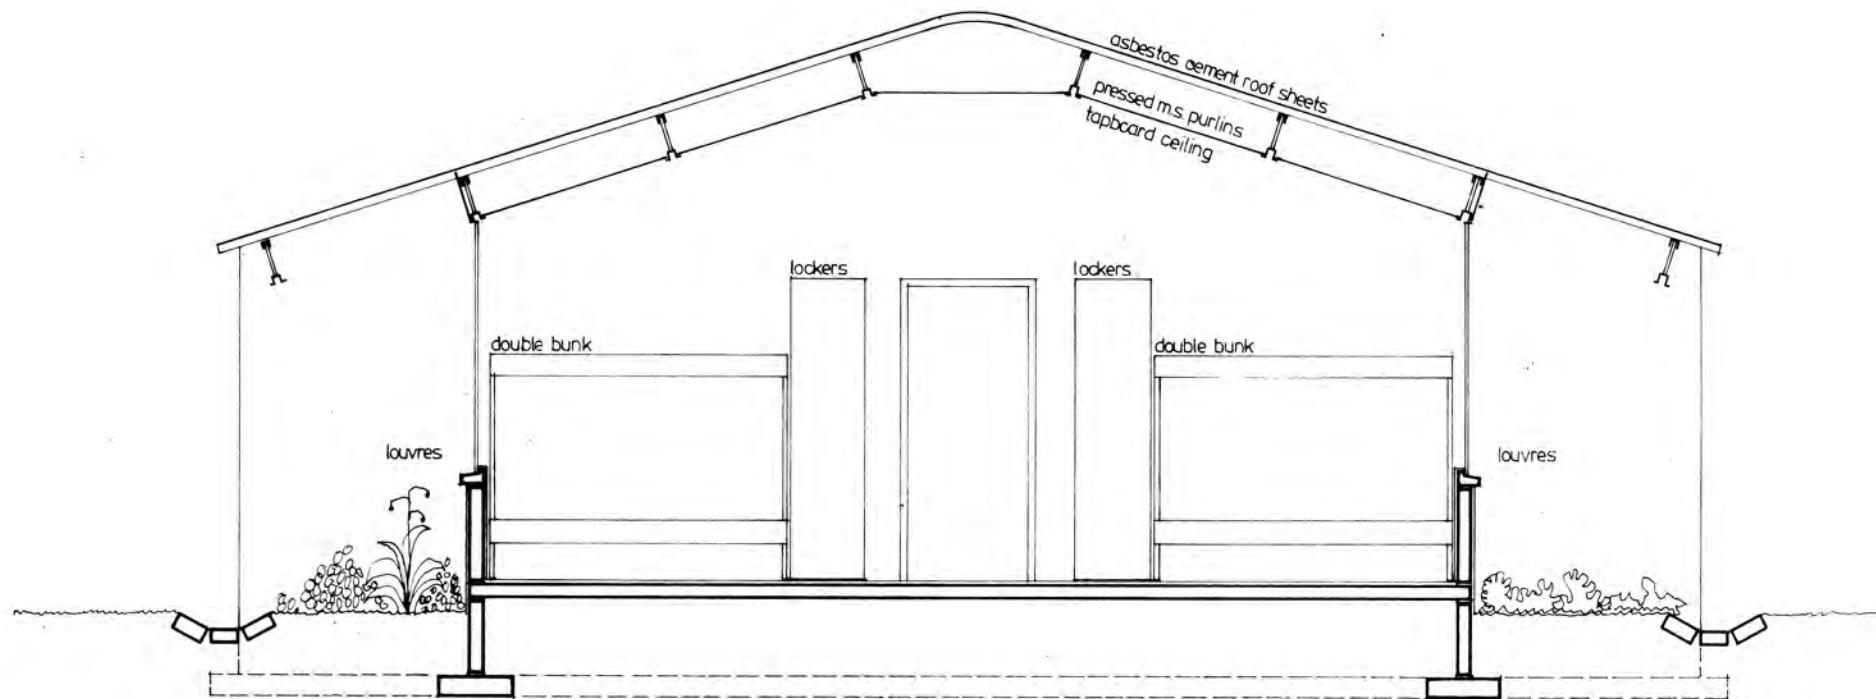

typical section


double dormitory unit 1 : 50
erhard lorenz associates/architects

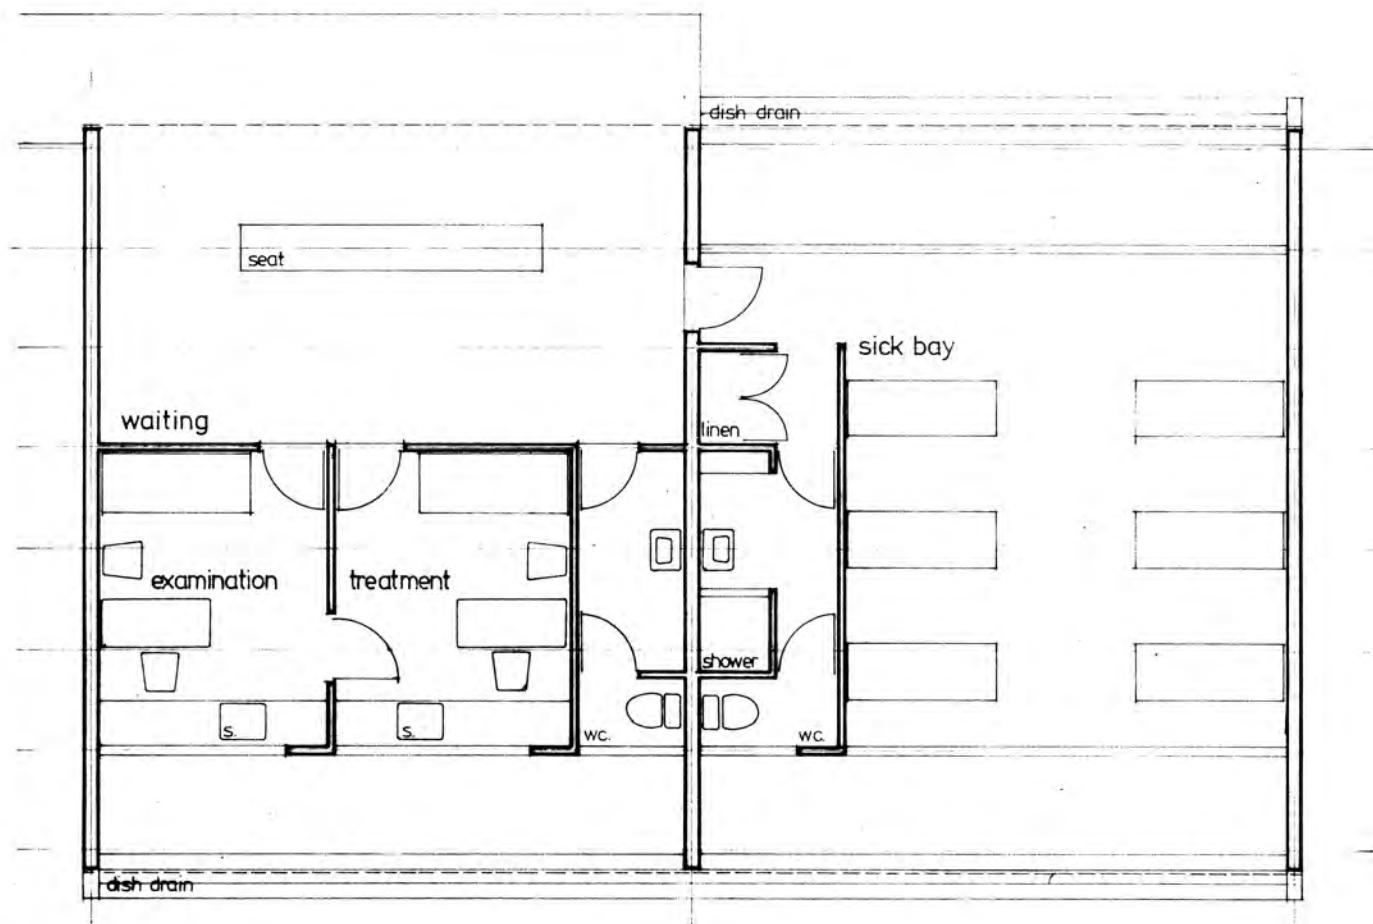

medical unit

1:100

erhard lorenz associates/architects

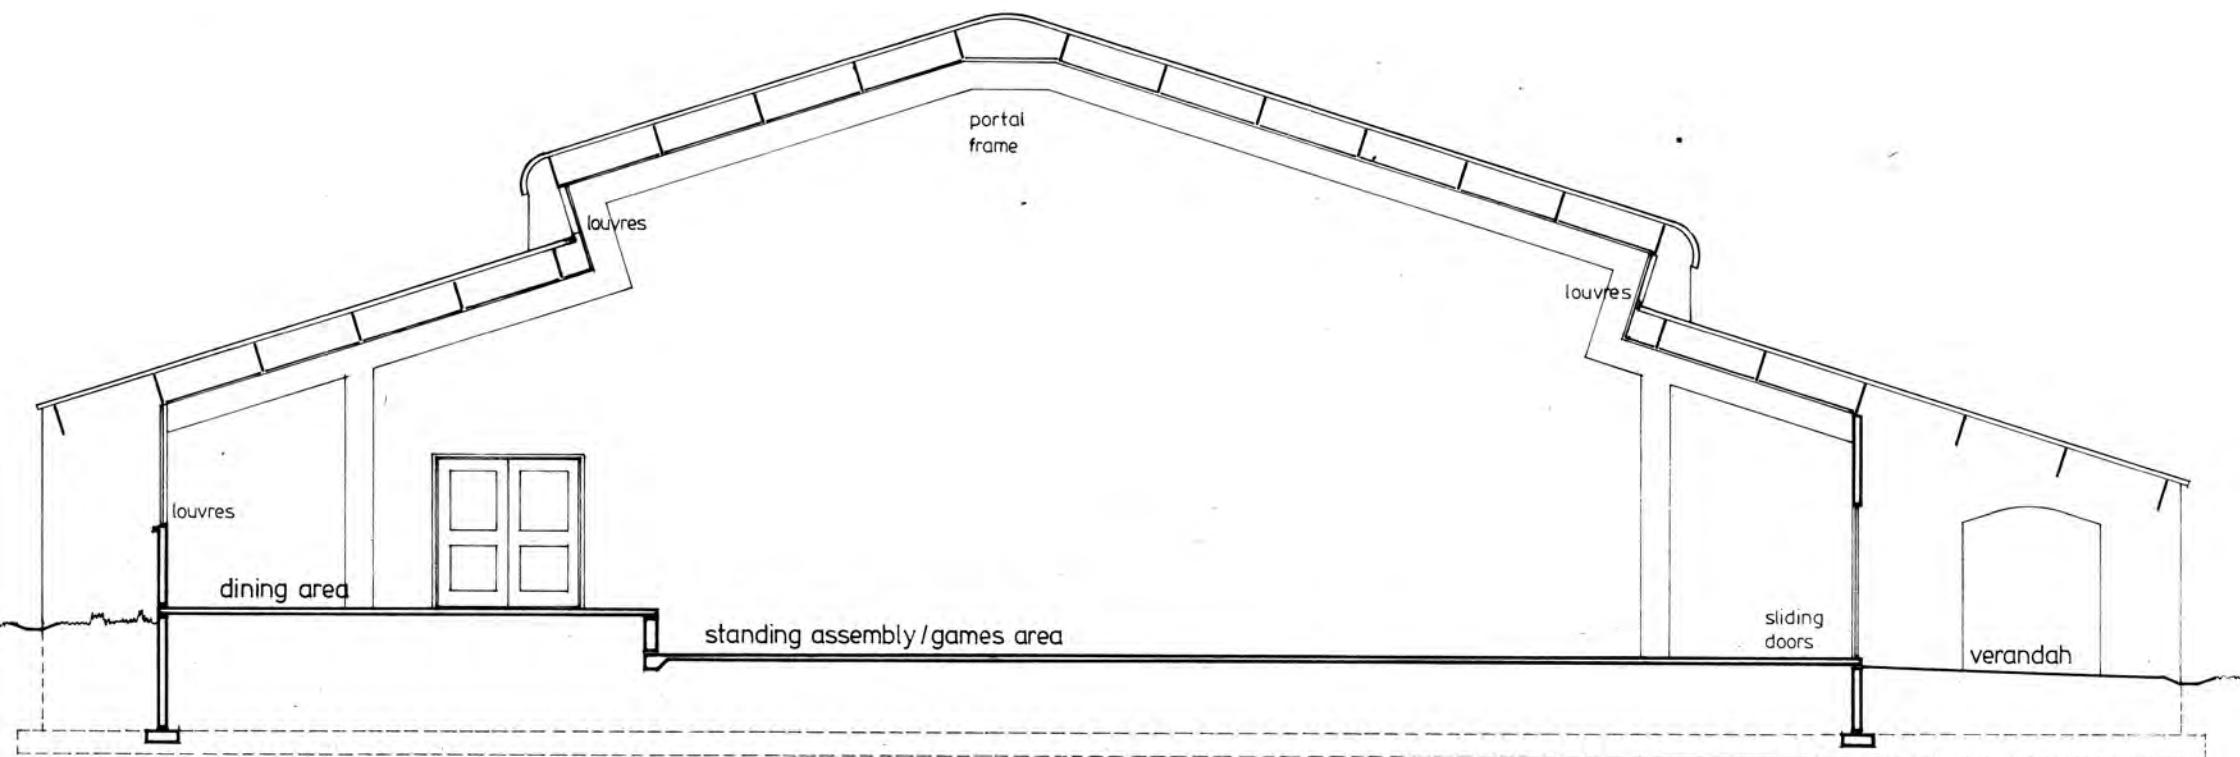


typical section

hall / kitchen unit

1:100


erhard lorenz associates/architects

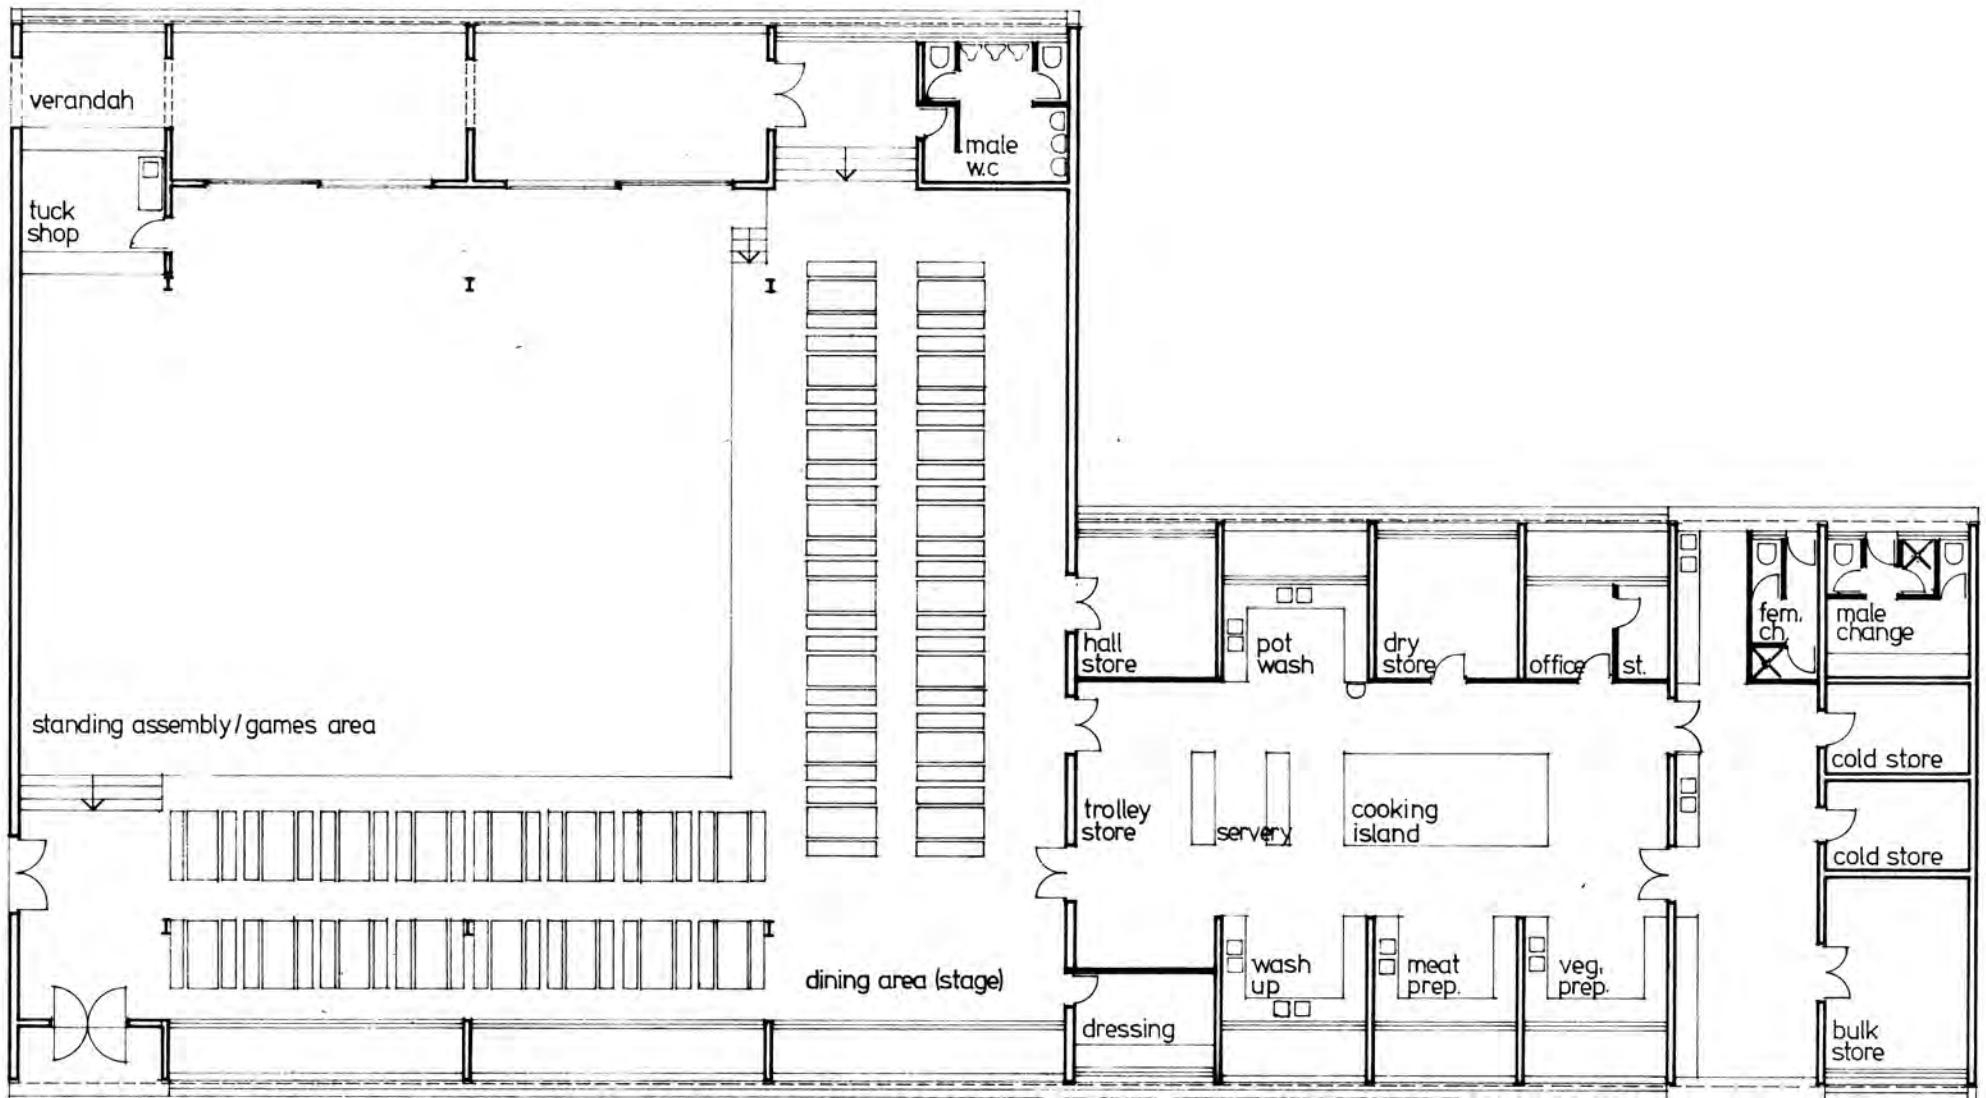

hall/kitchen unit

1:200

erhard lorenz associates/architects

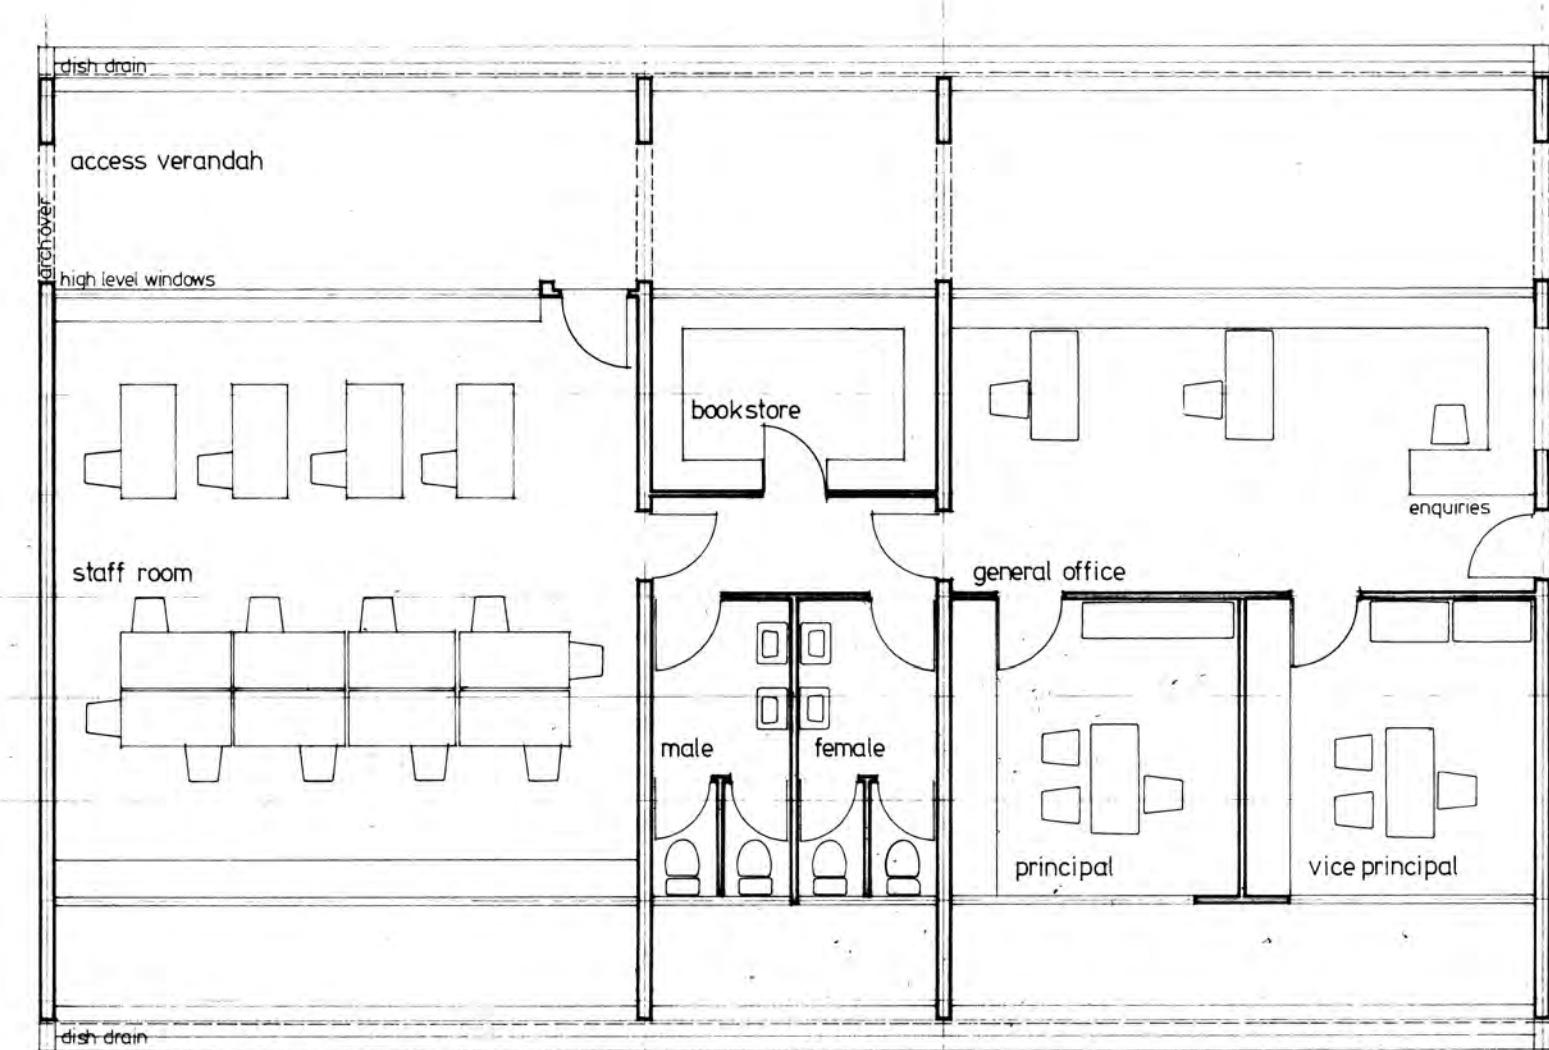

staffroom/administration unit 1:100
erhard lorenz associates/architects

