




REAR ELEVATION

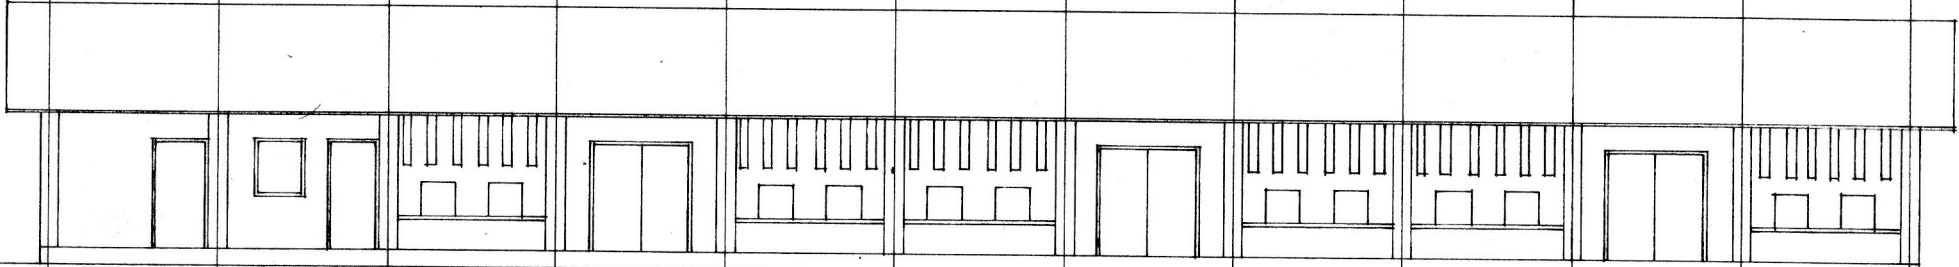


FRONT ELEVATION

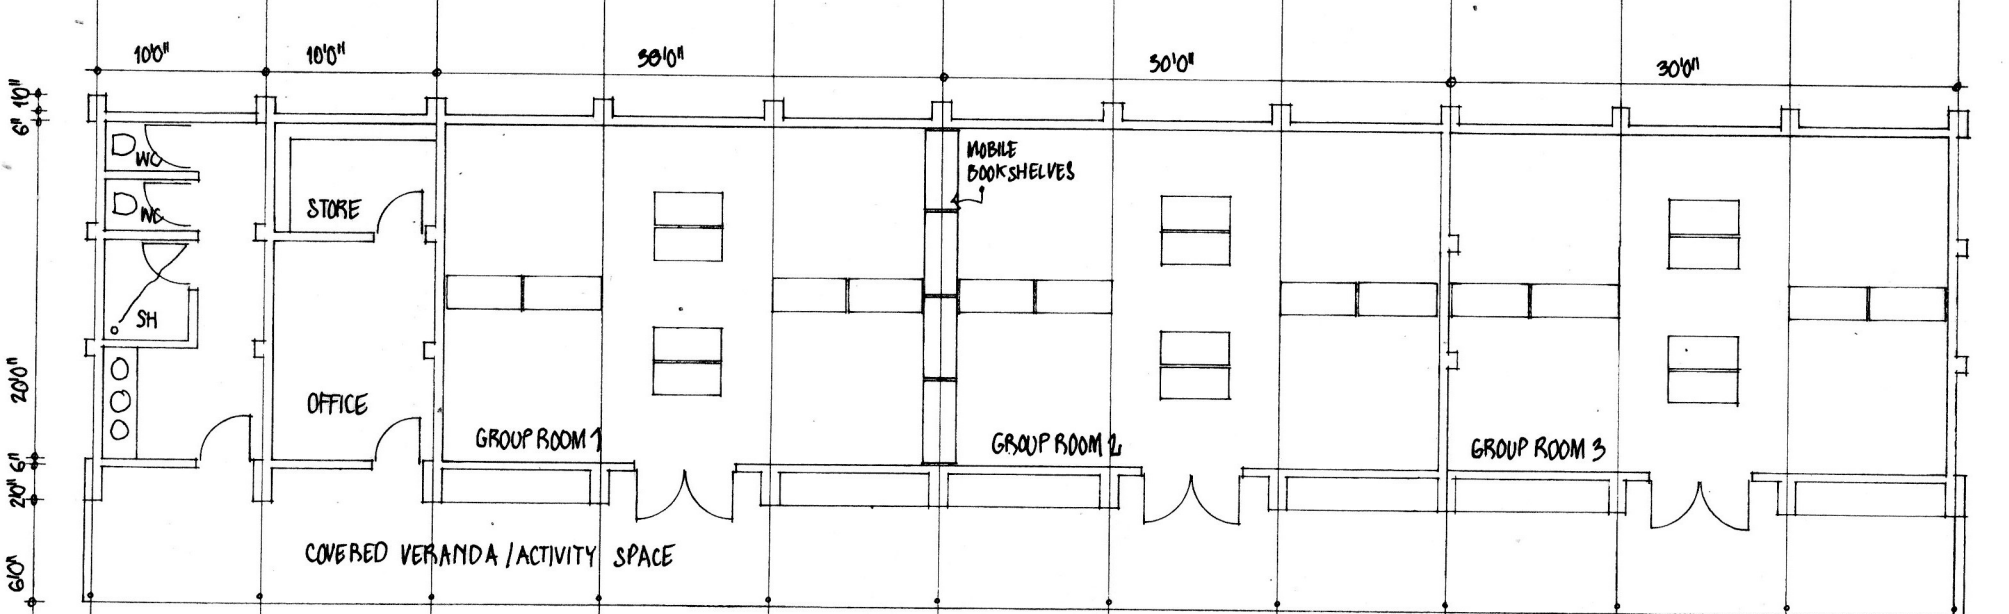


FLOOR PLAN

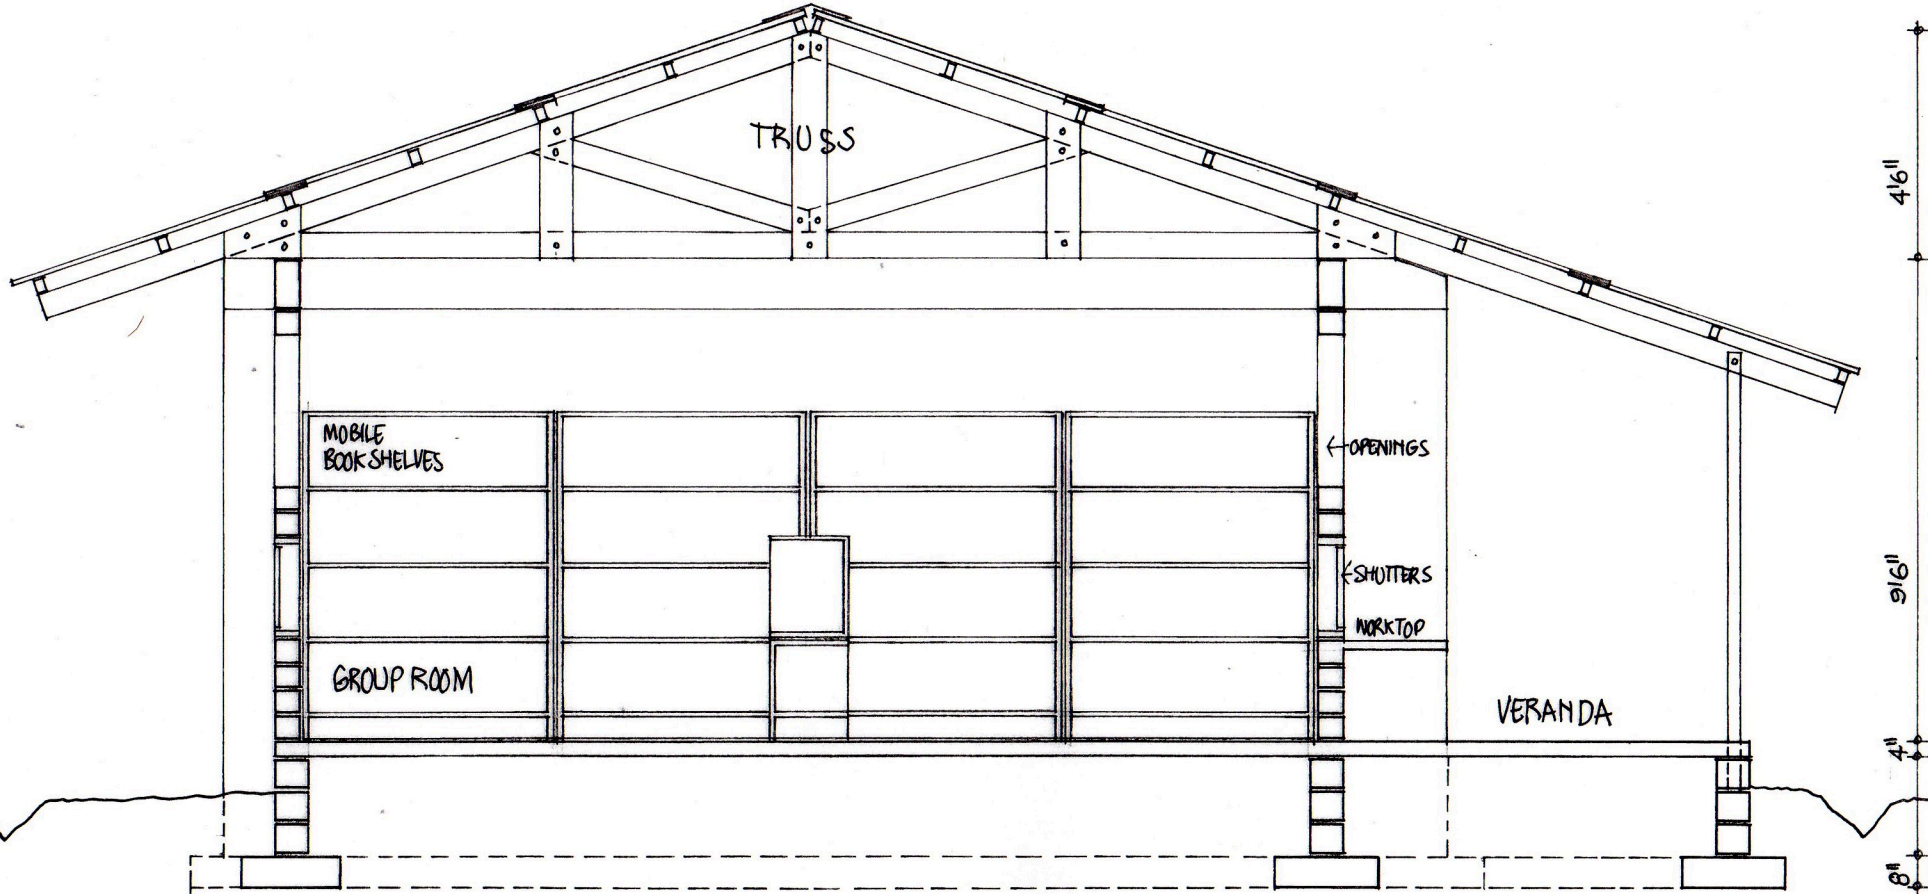

TYPICAL SECTION

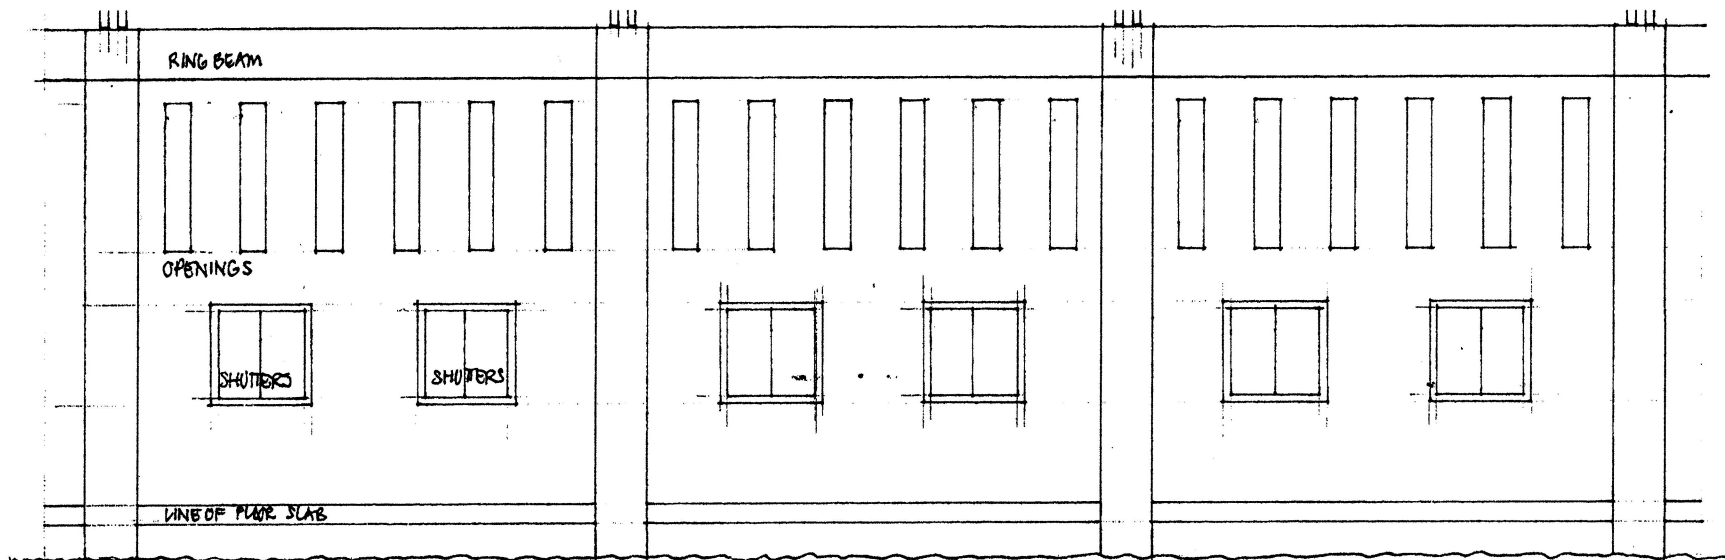


REAR ELEVATION

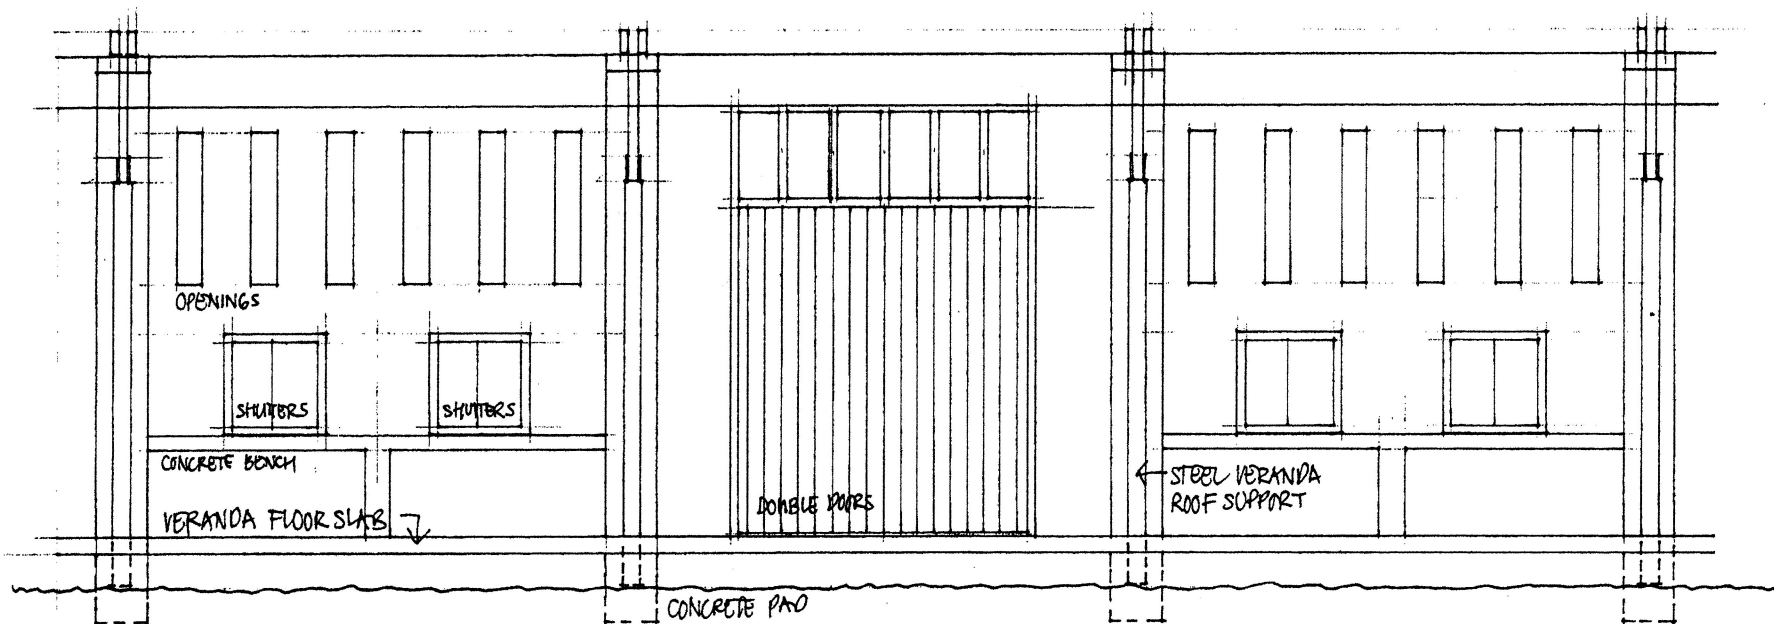


ECD CENTRE - FRONT ELEVATION



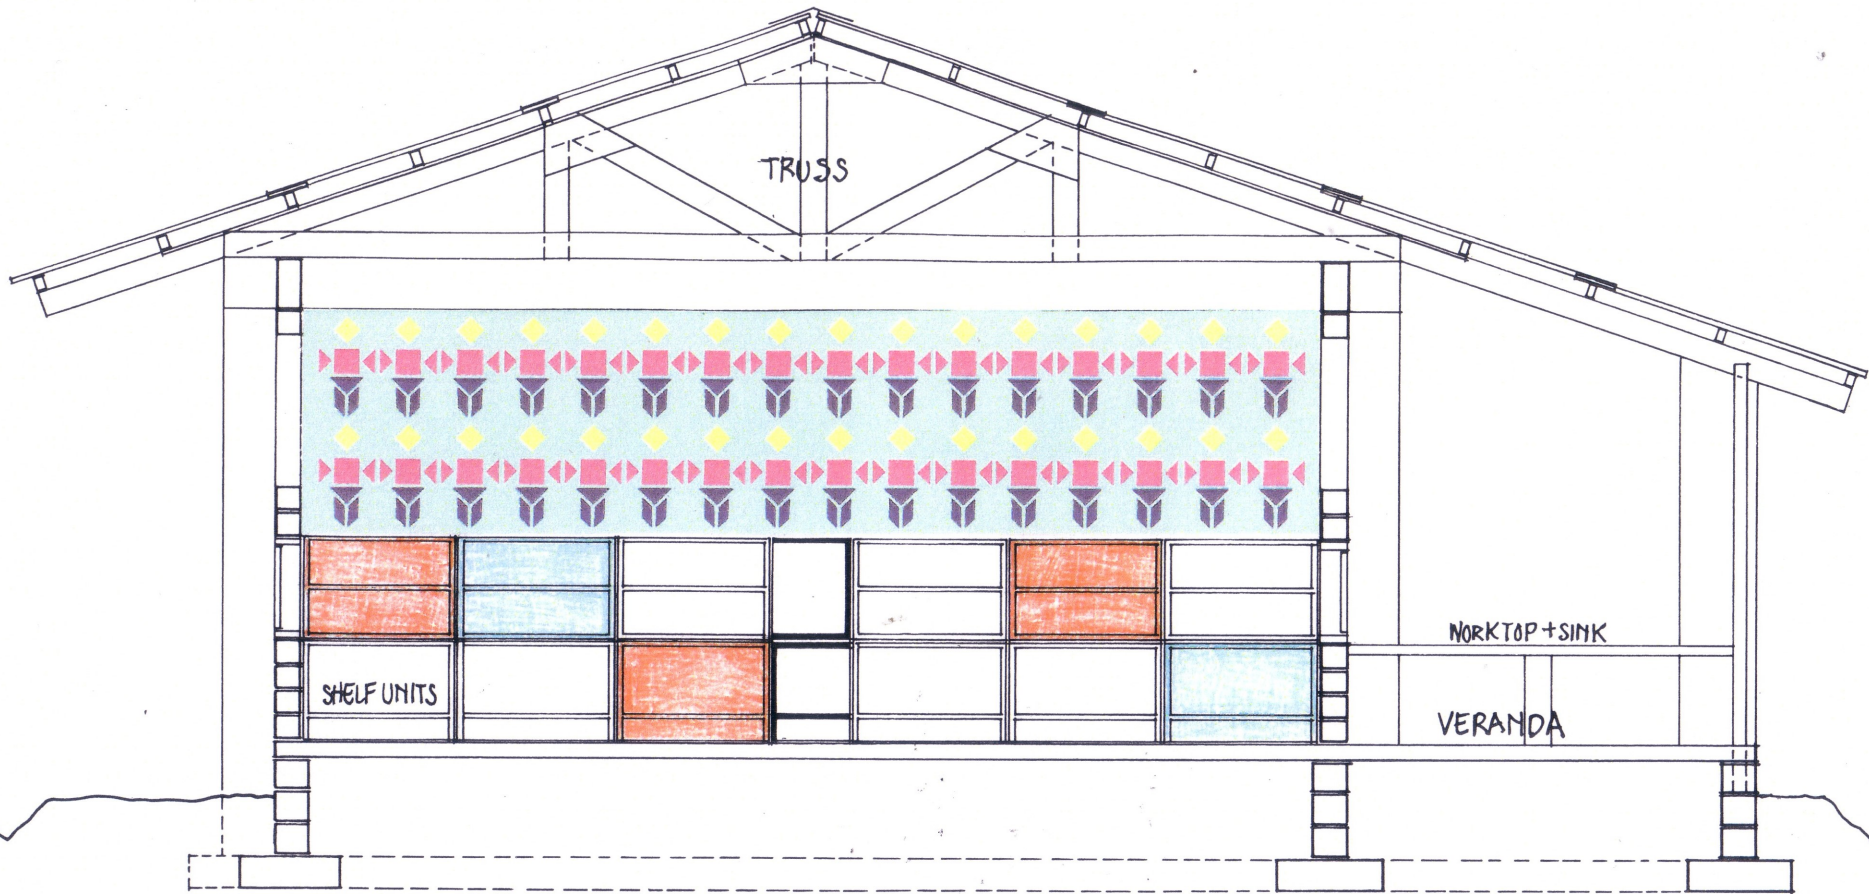

TYPICAL SECTION

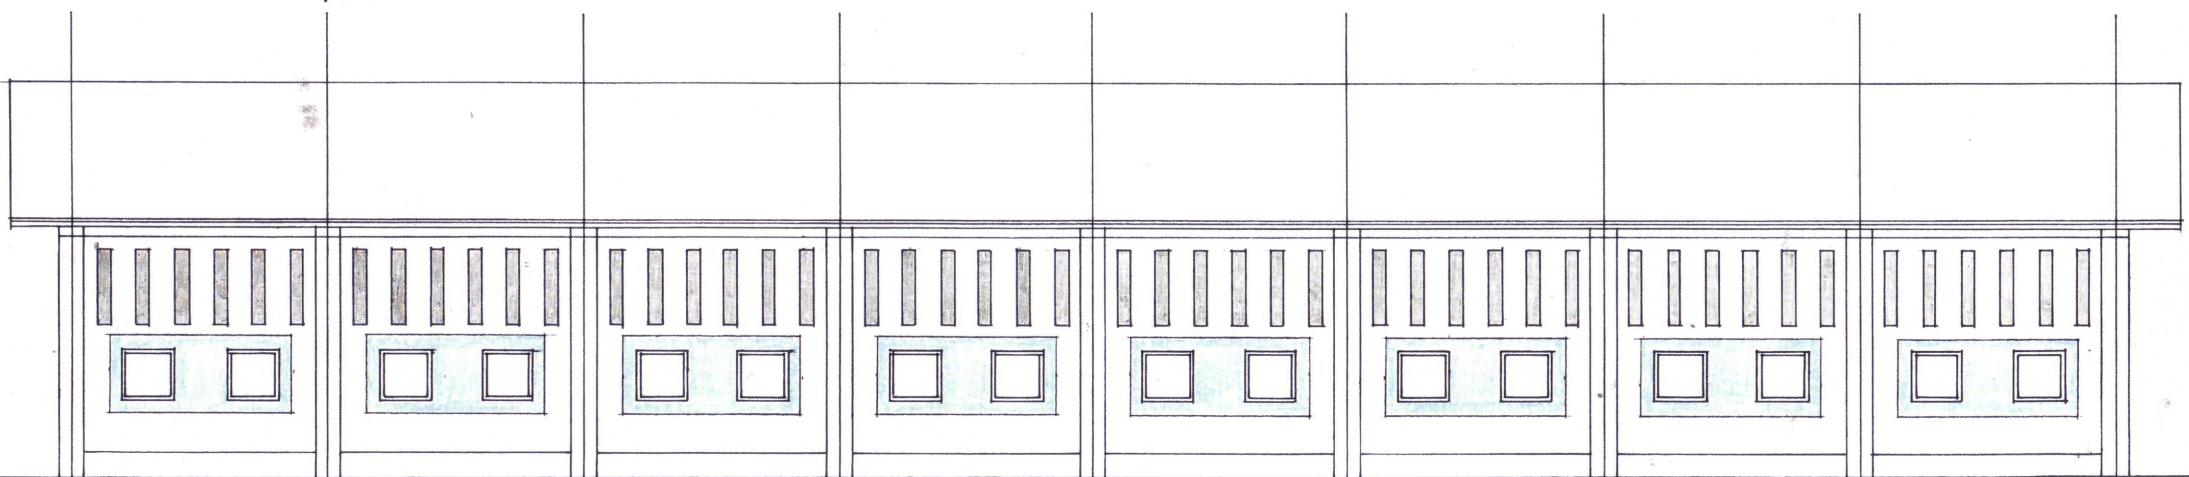

REAR ELEVATION

