


6-BED RURAL HOSPITAL - PRELIMINARY DESIGN

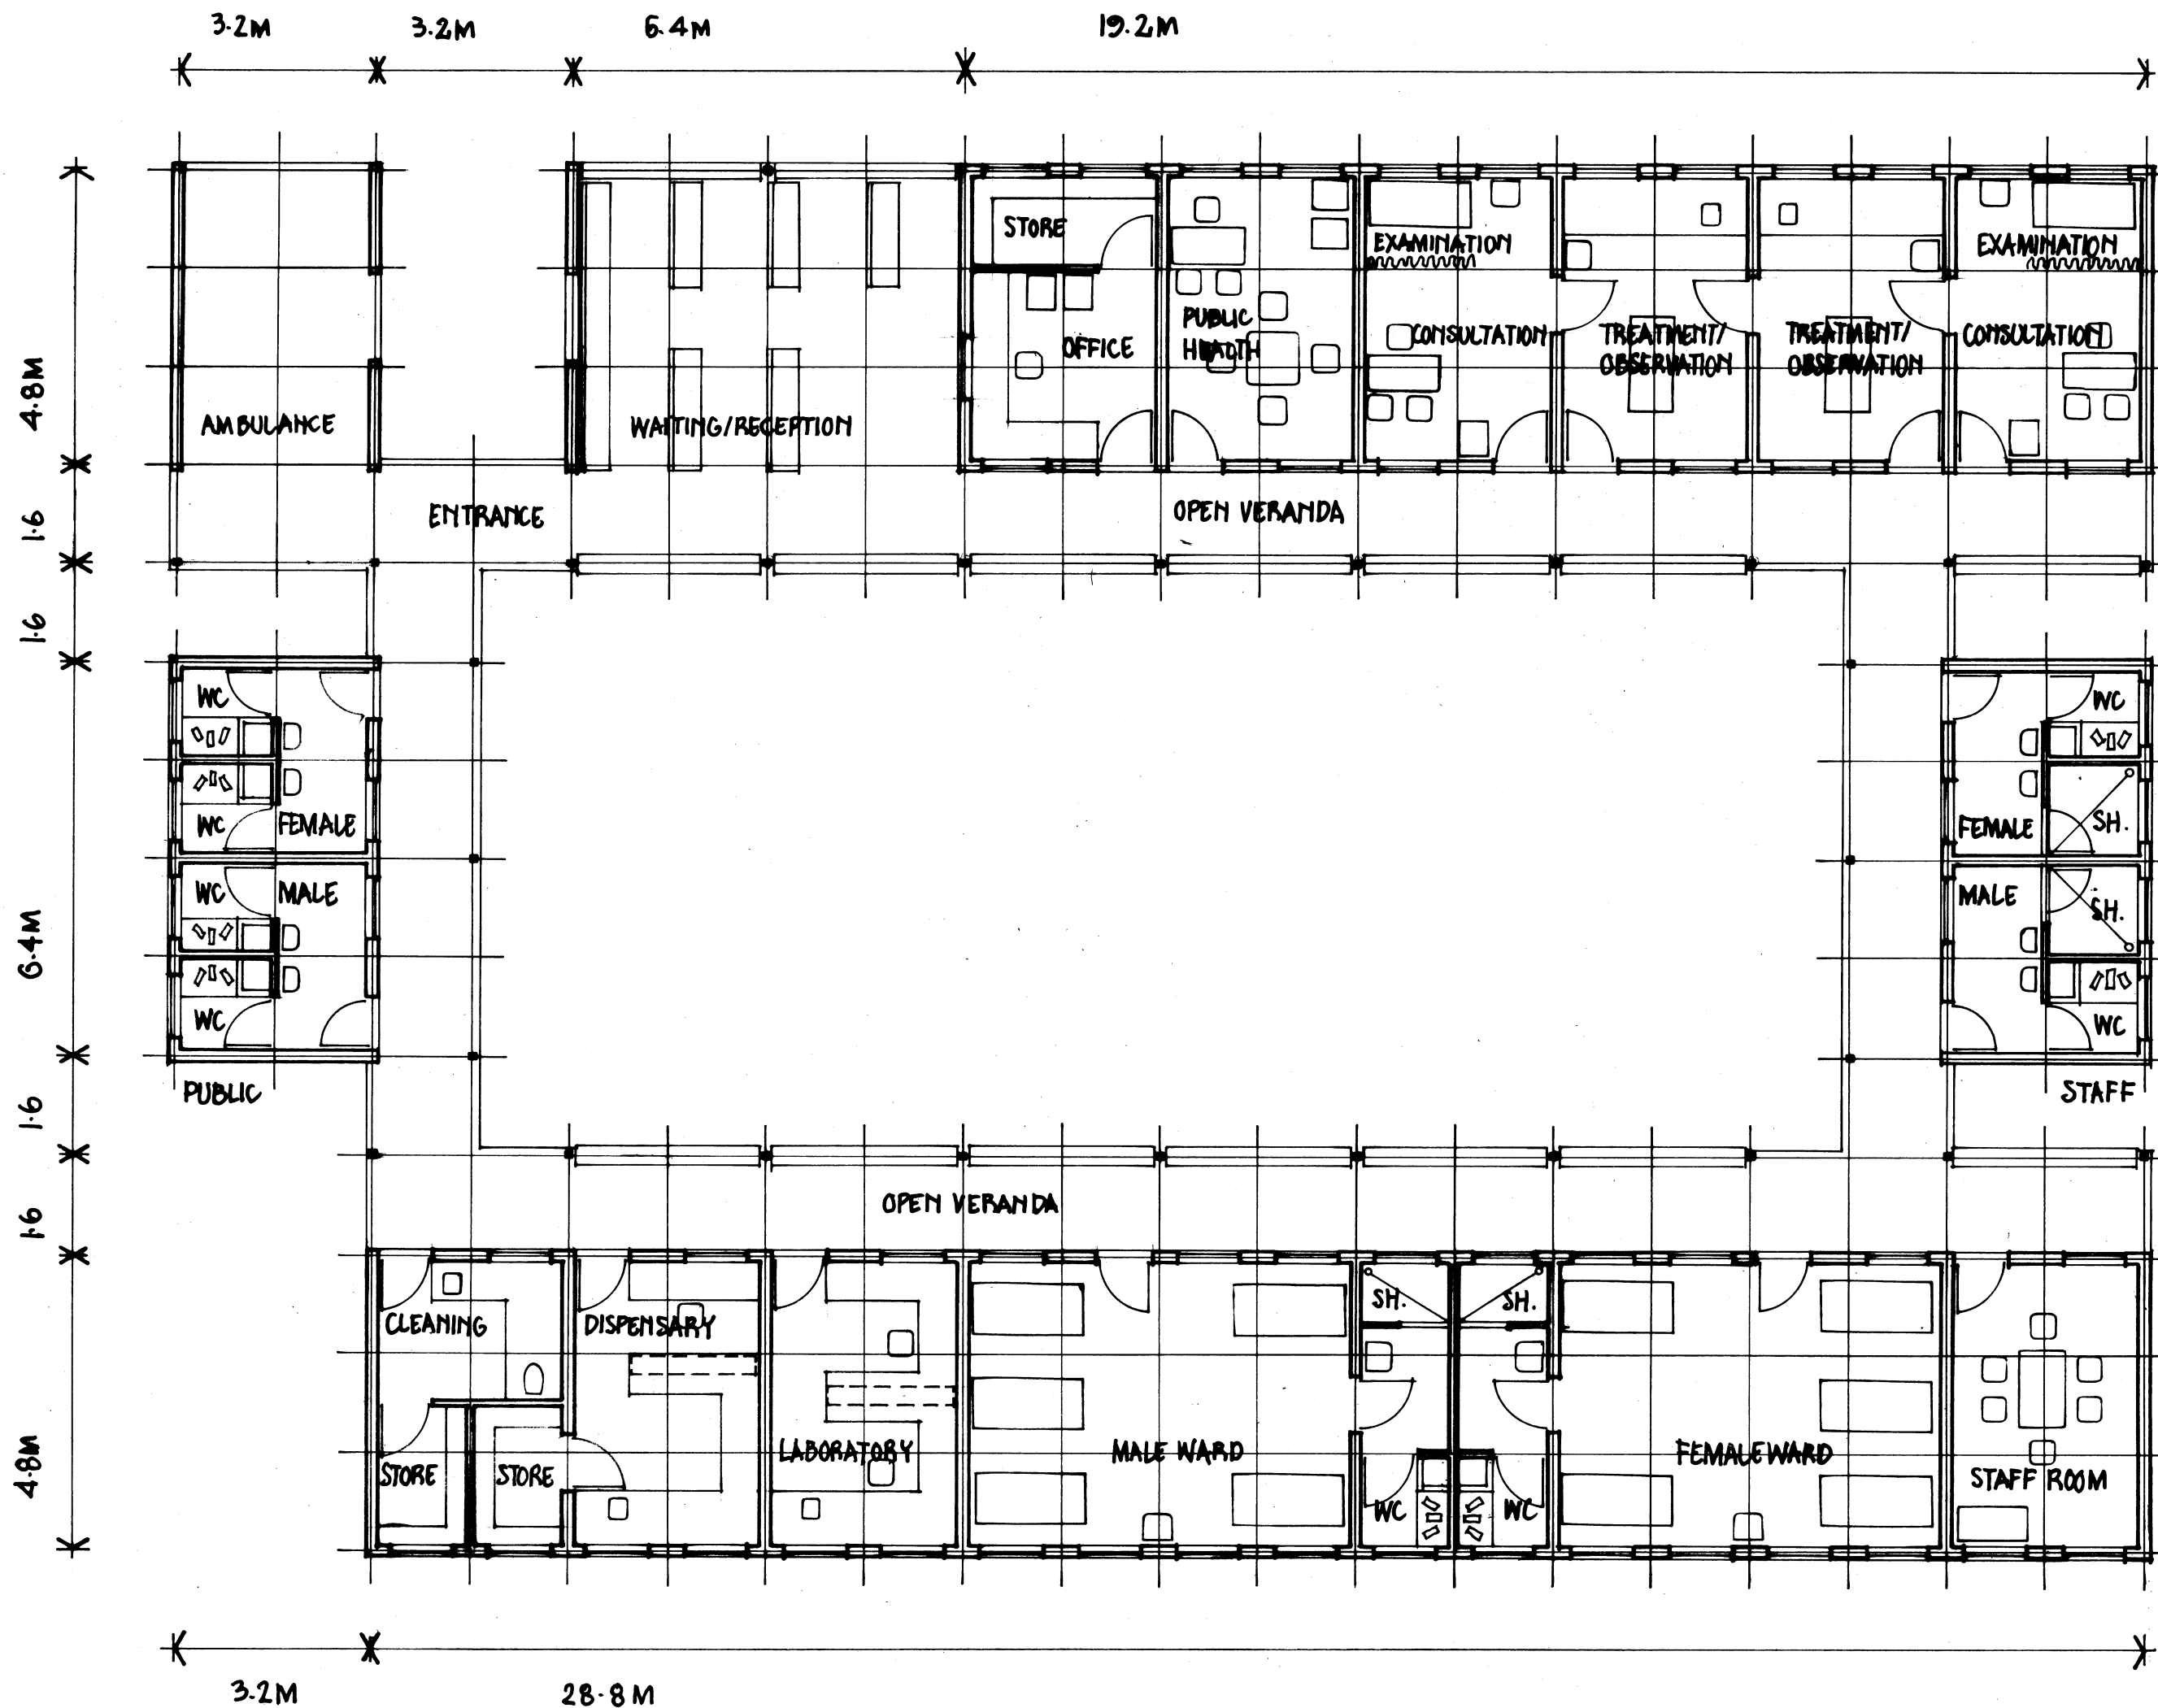

10-BED RURAL HOSPITAL - PRELIMINARY DESIGN