

FIGURE 1 : SIERRA LEONE

project villages: matru



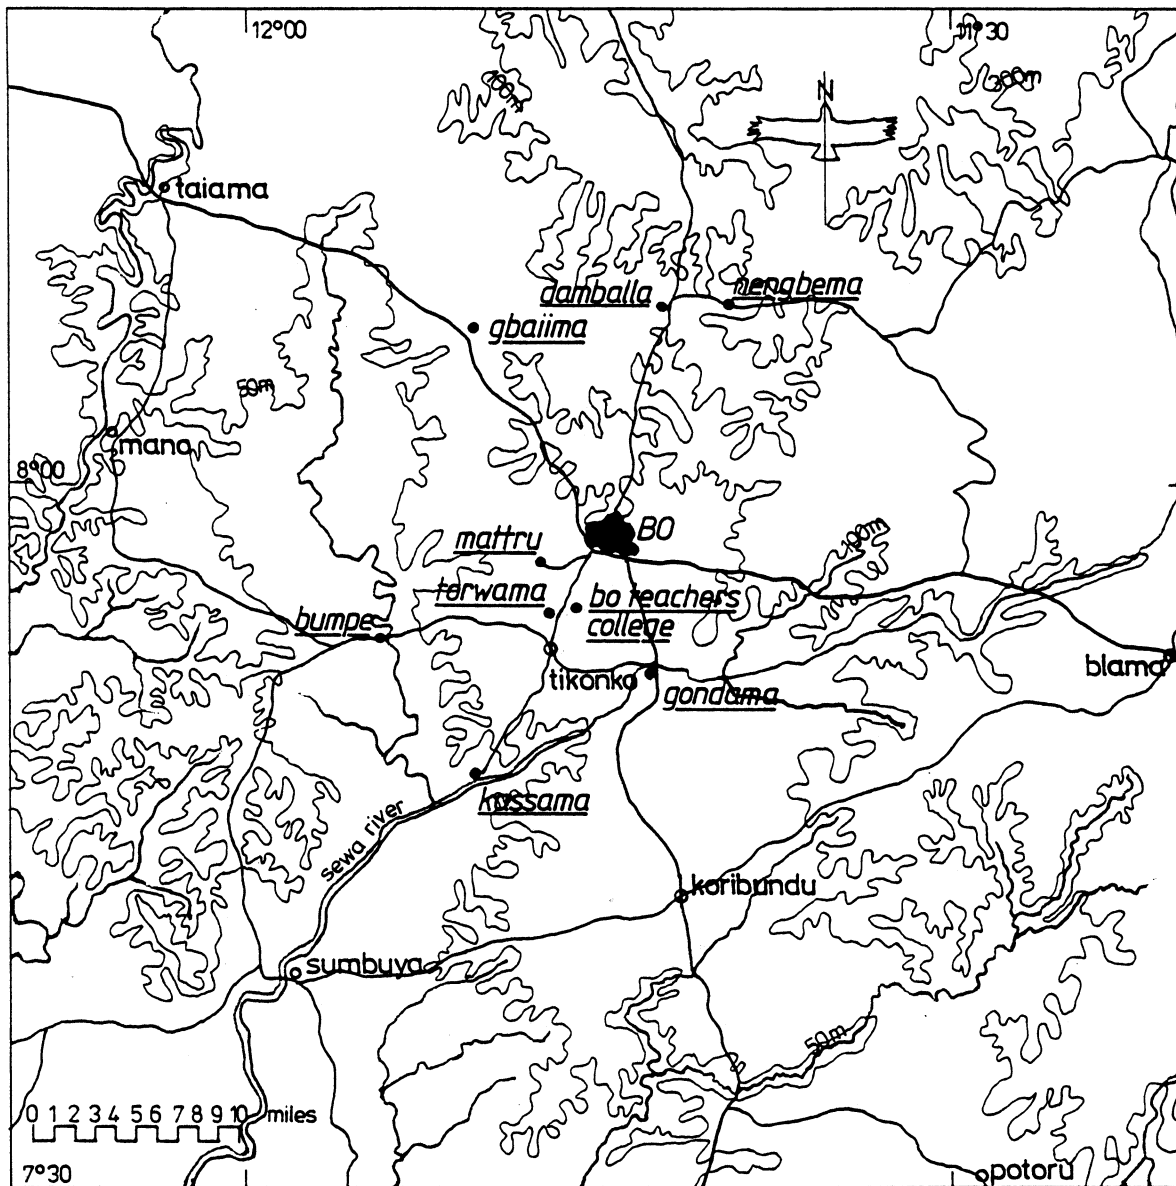


FIGURE 2 : PROJECT AREA




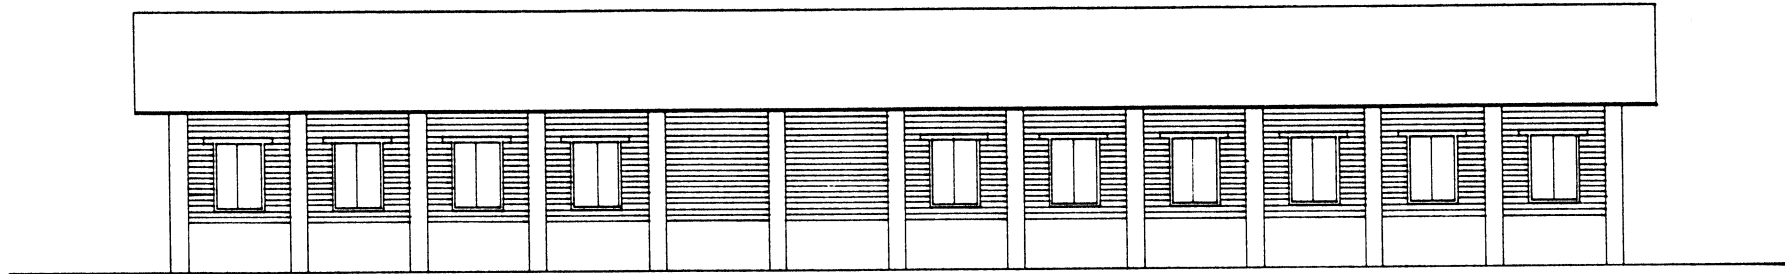


REAR ELEVATION

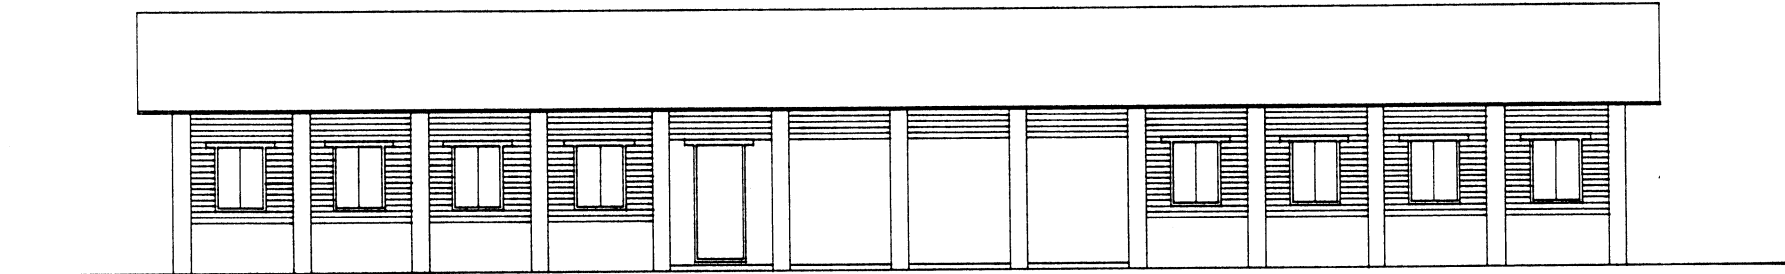


FRONT/ENTRANCE ELEVATION

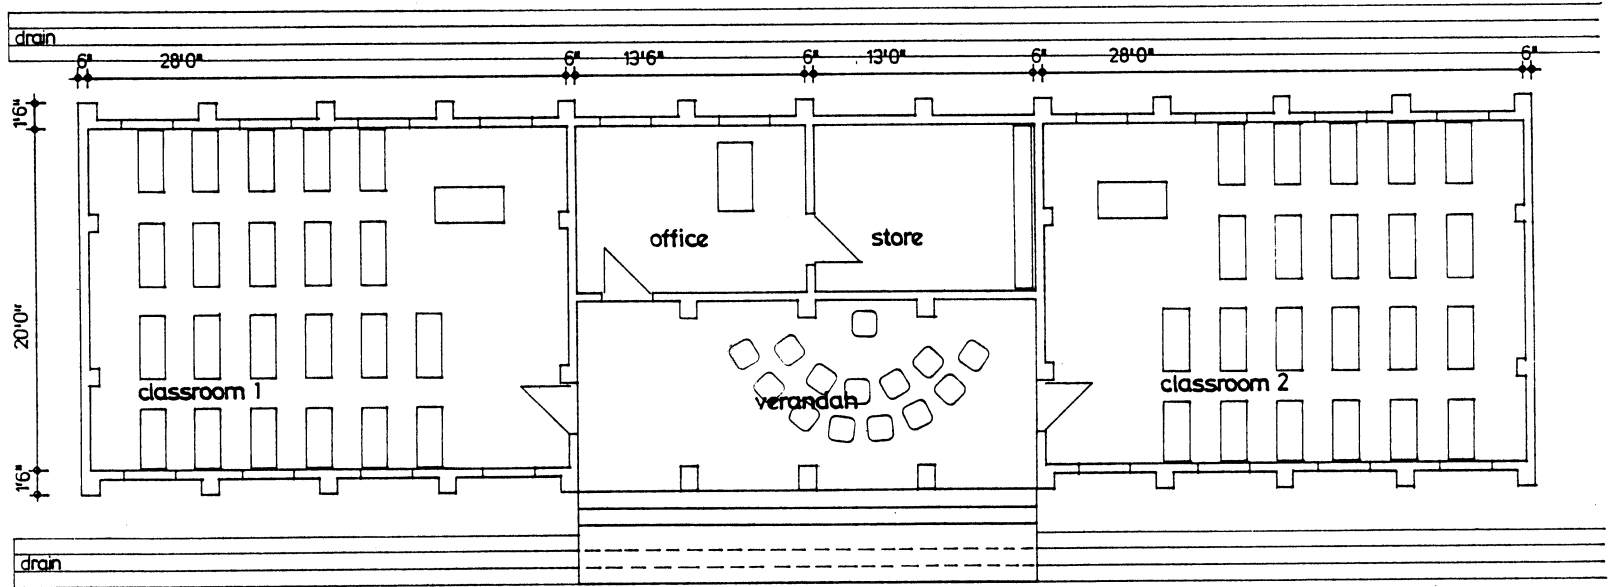


FLOOR PLAN

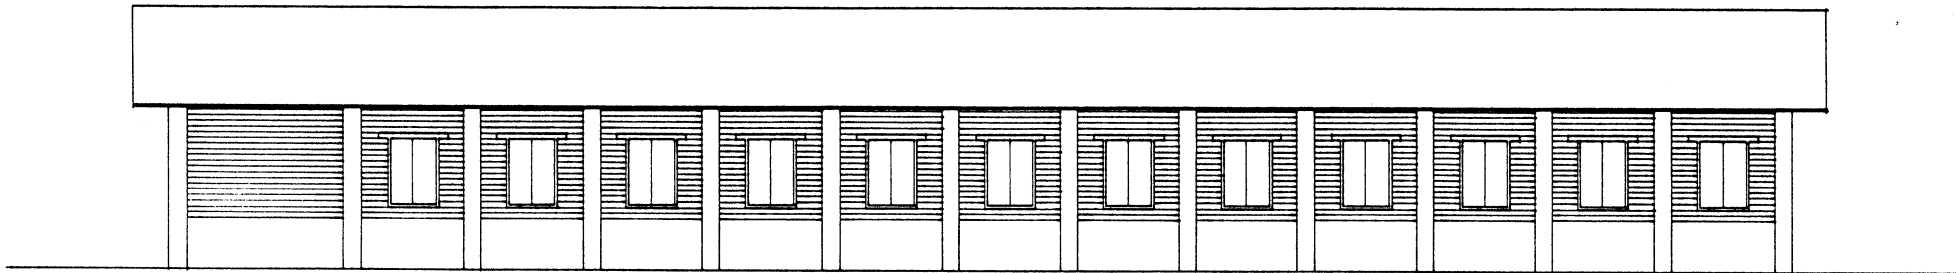


REAR ELEVATION

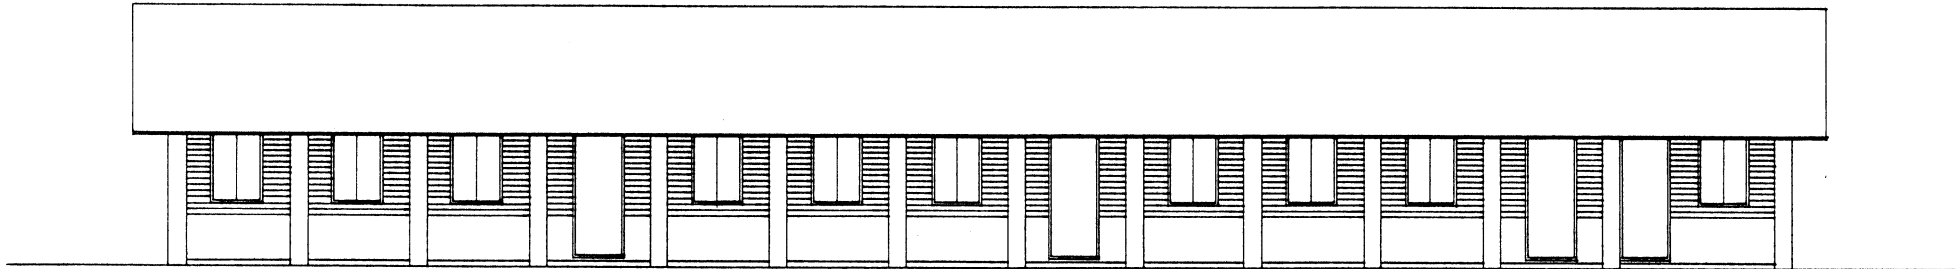


FRONT/ENTRANCE ELEVATION

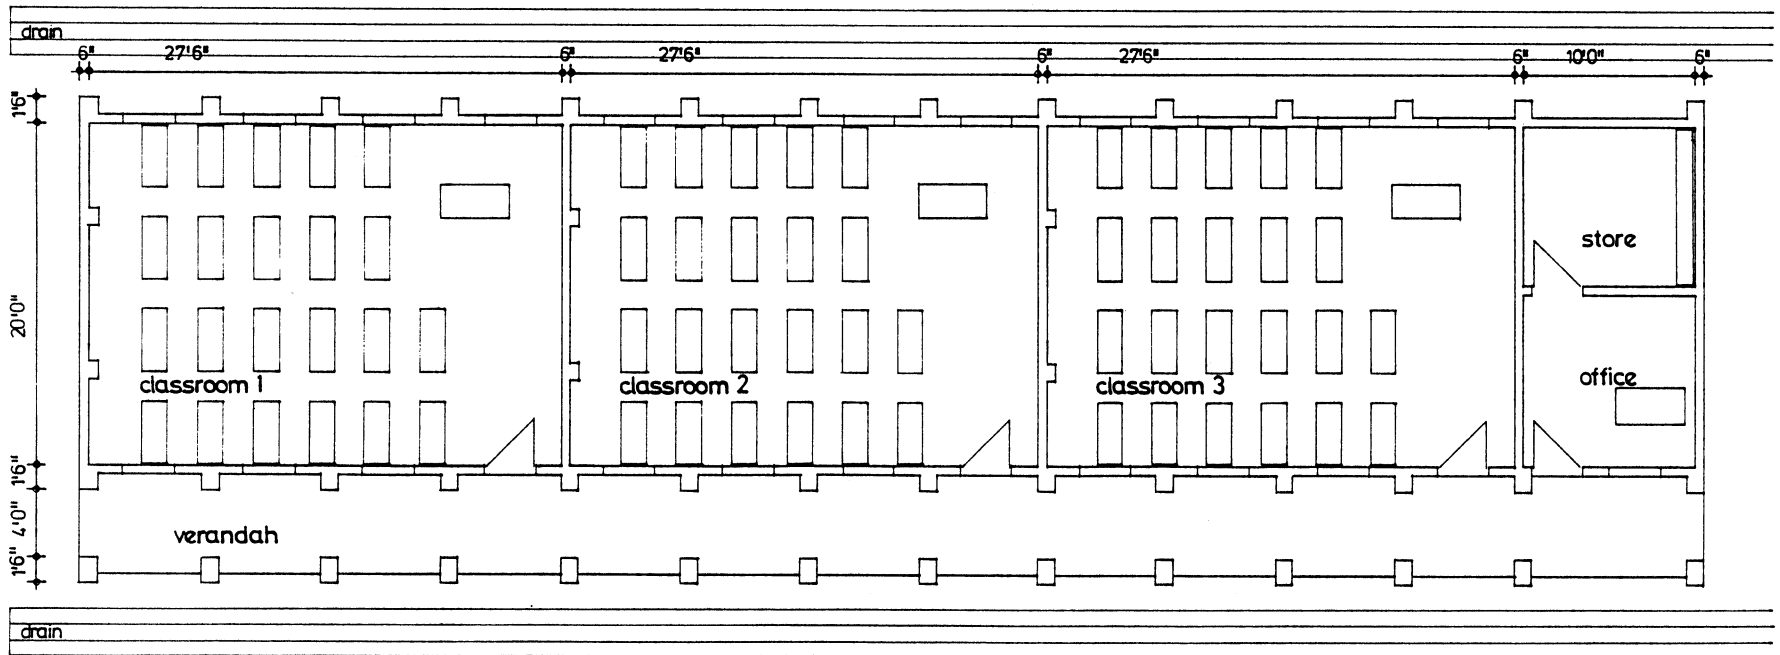


FLOOR PLAN PPS/5 : 3 CLASSROOM UNIT - PLAN & ELEVATIONS

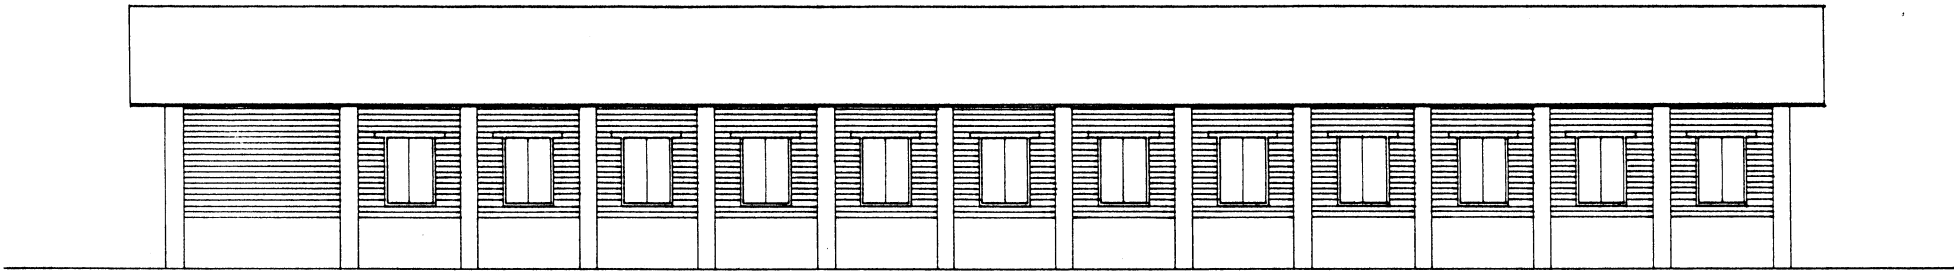


REAR ELEVATION

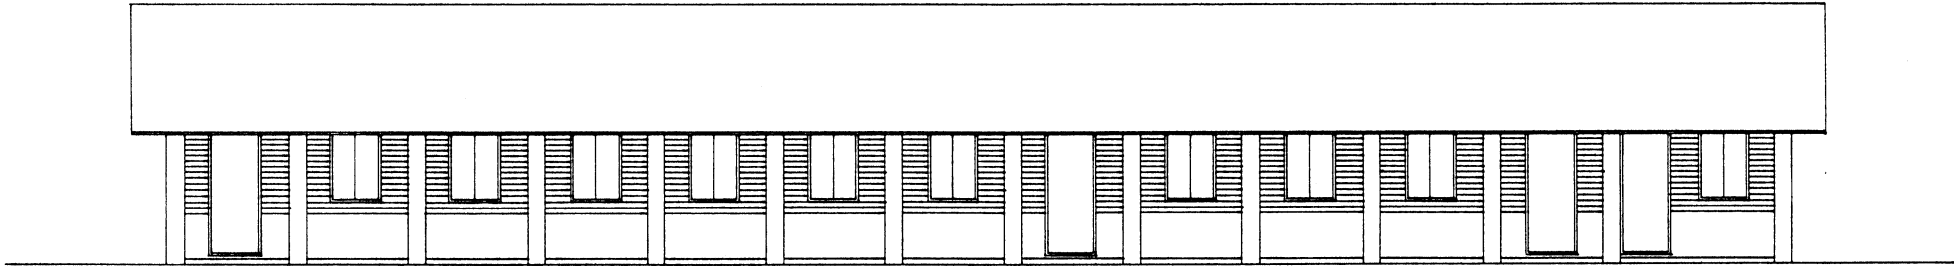


FRONT/ENTRANCE ELEVATION

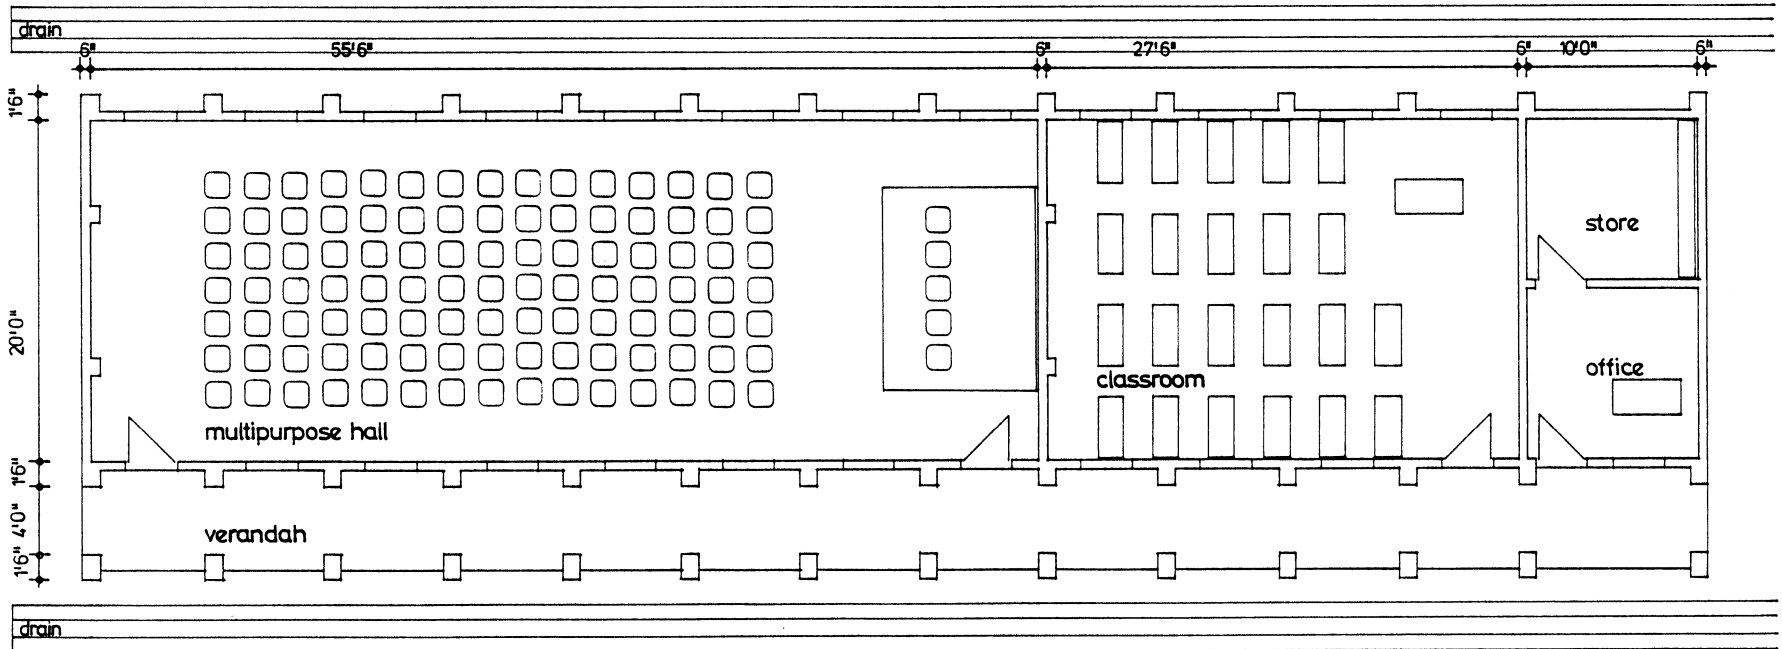


FLOOR PLAN PPS/7 : MULTIPURPOSE UNIT - PLAN & ELEVATIONS

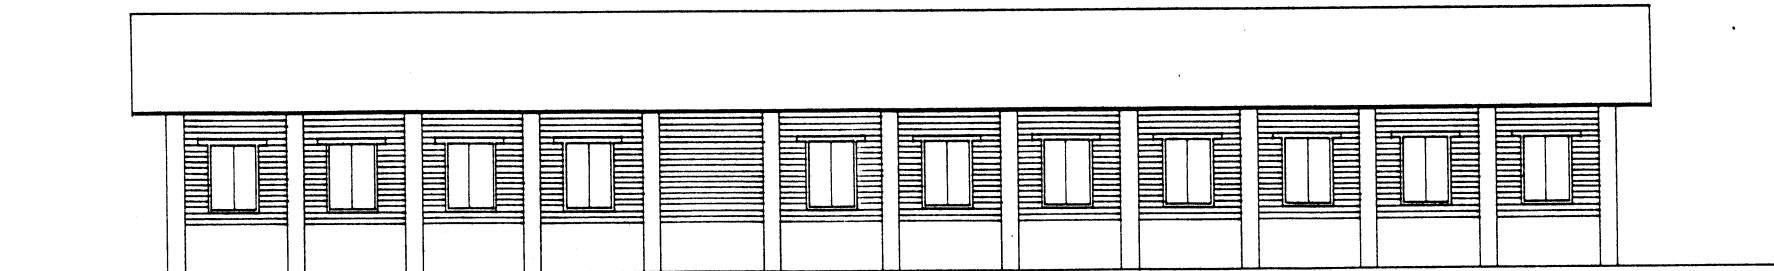


REAR ELEVATION

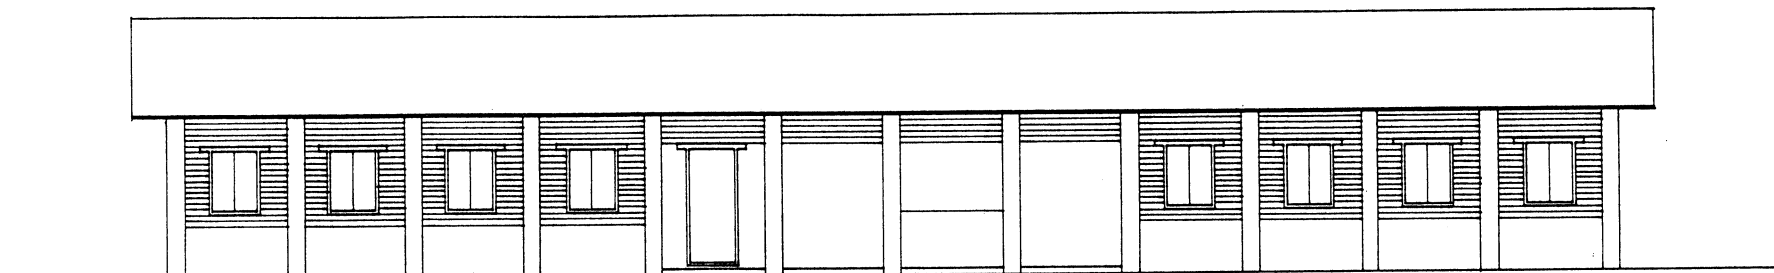

FRONT/ENTRANCE ELEVATION

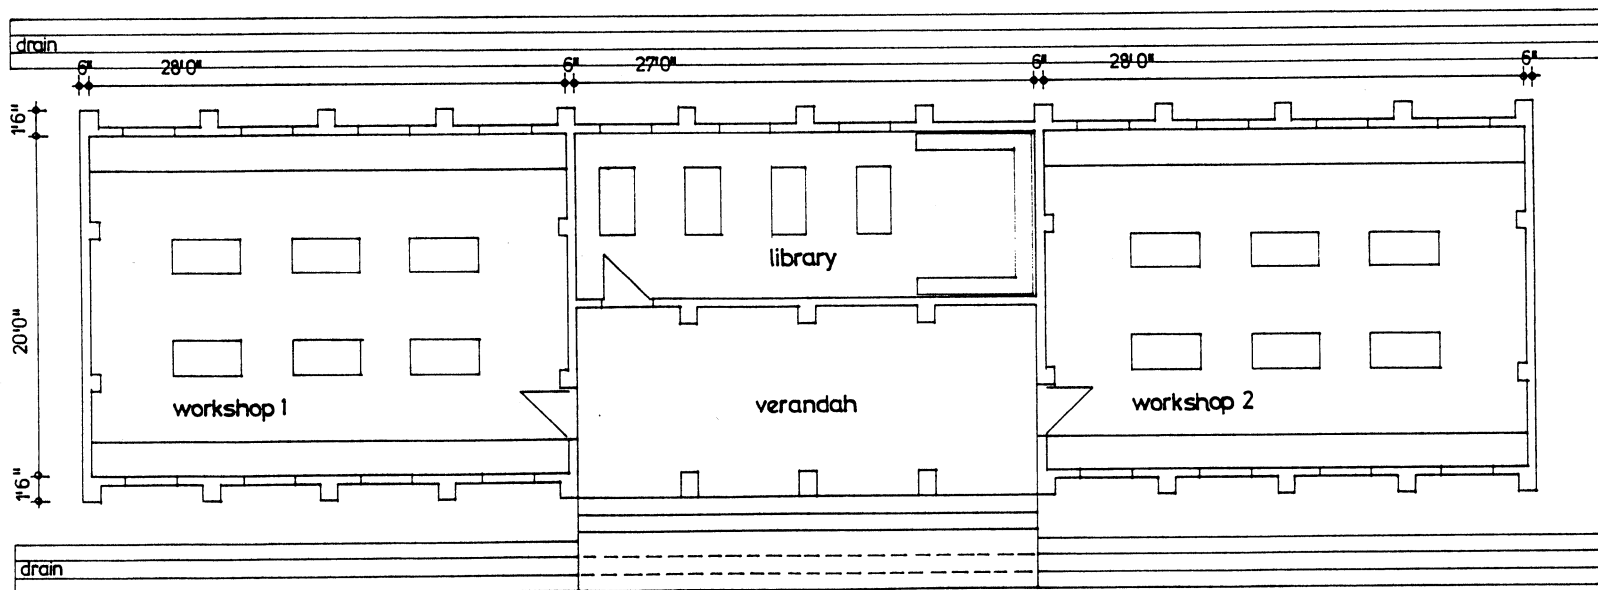


FLOOR PLAN

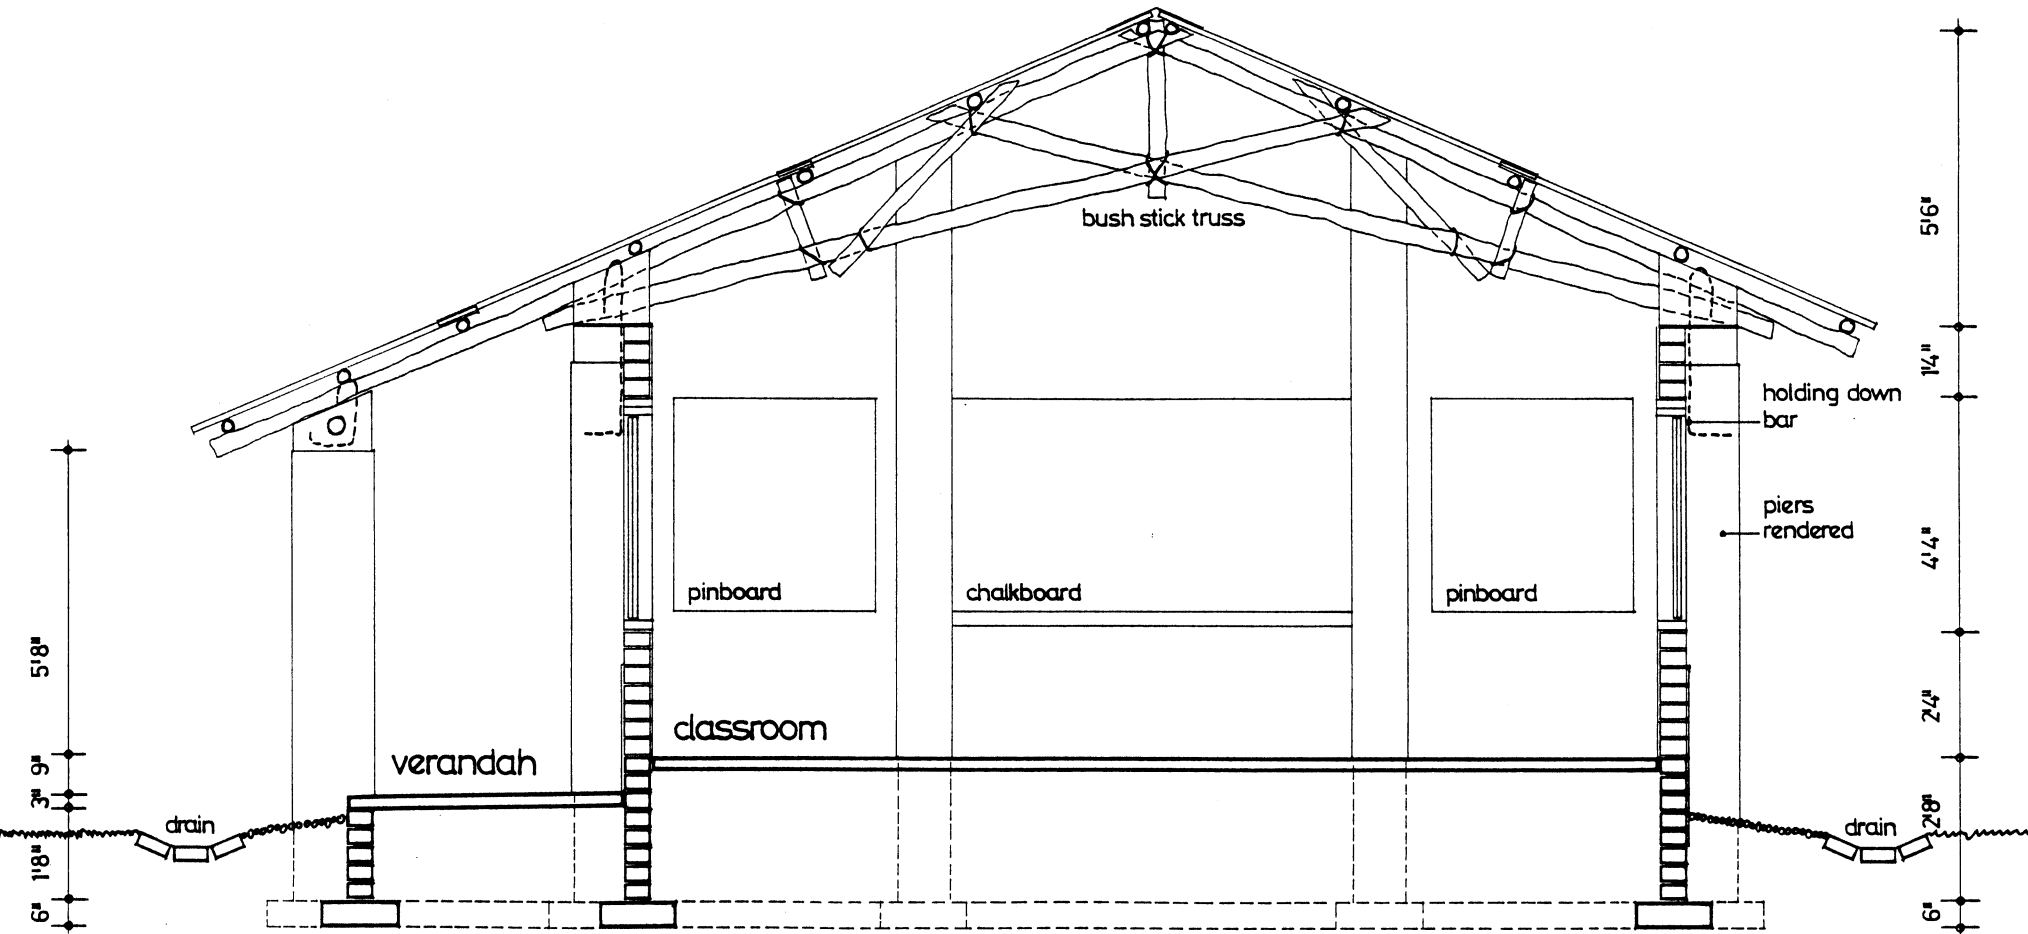


TYPICAL SECTION THRO' CLASSROOM




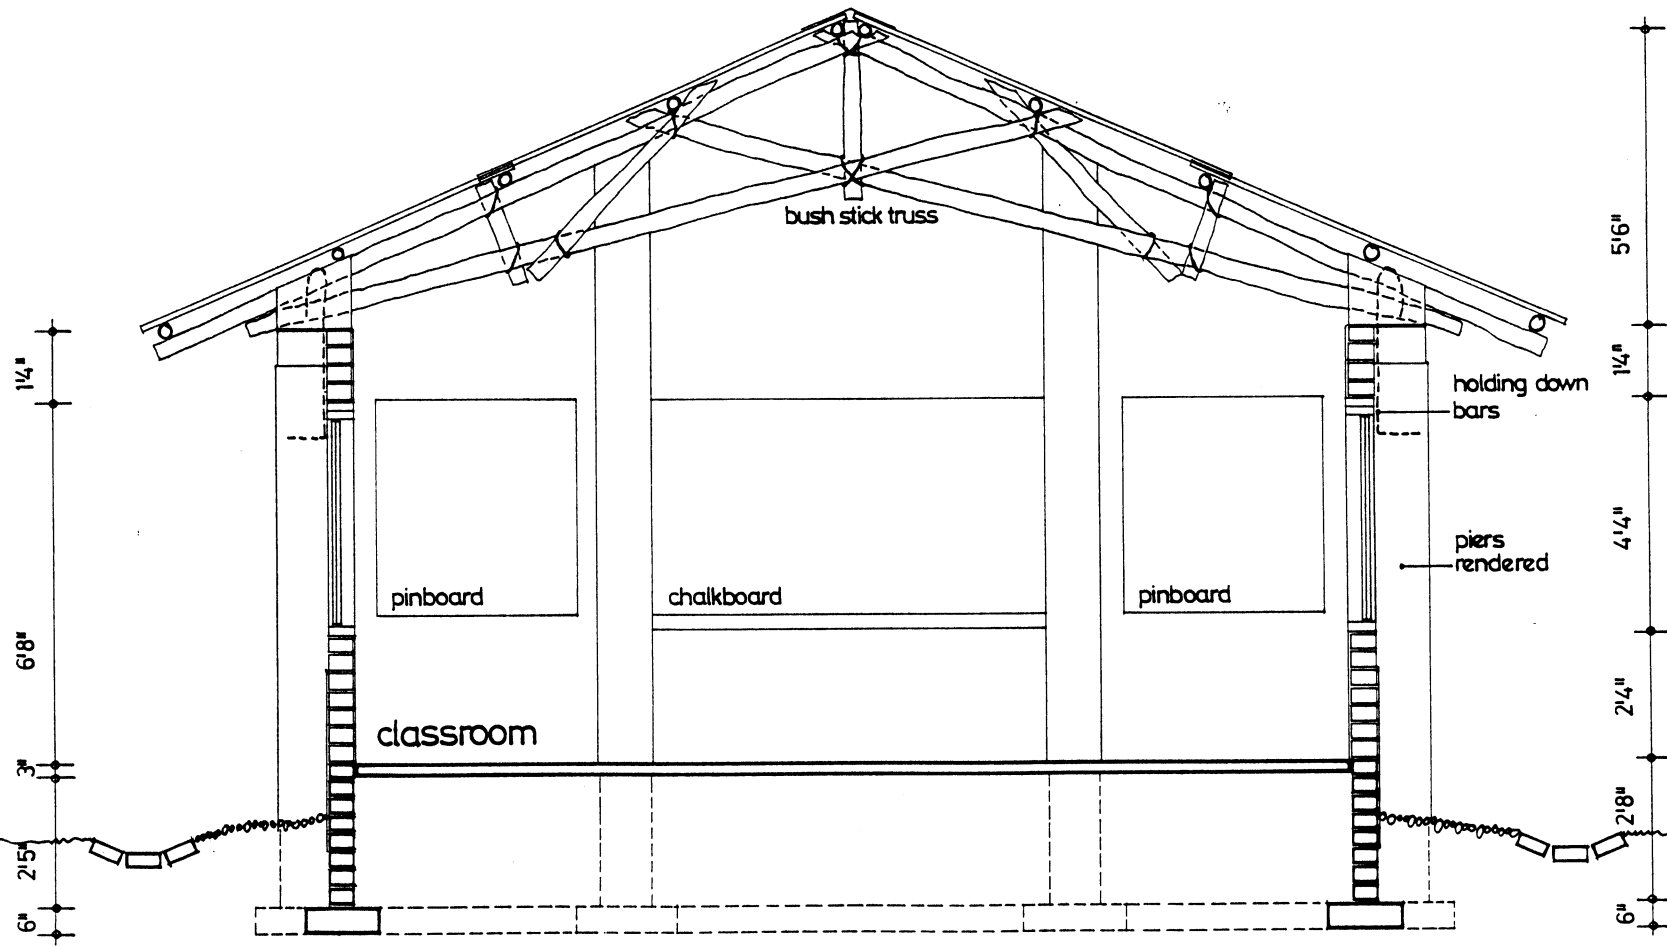


TYPICAL SECTION THRO' CLASSROOM

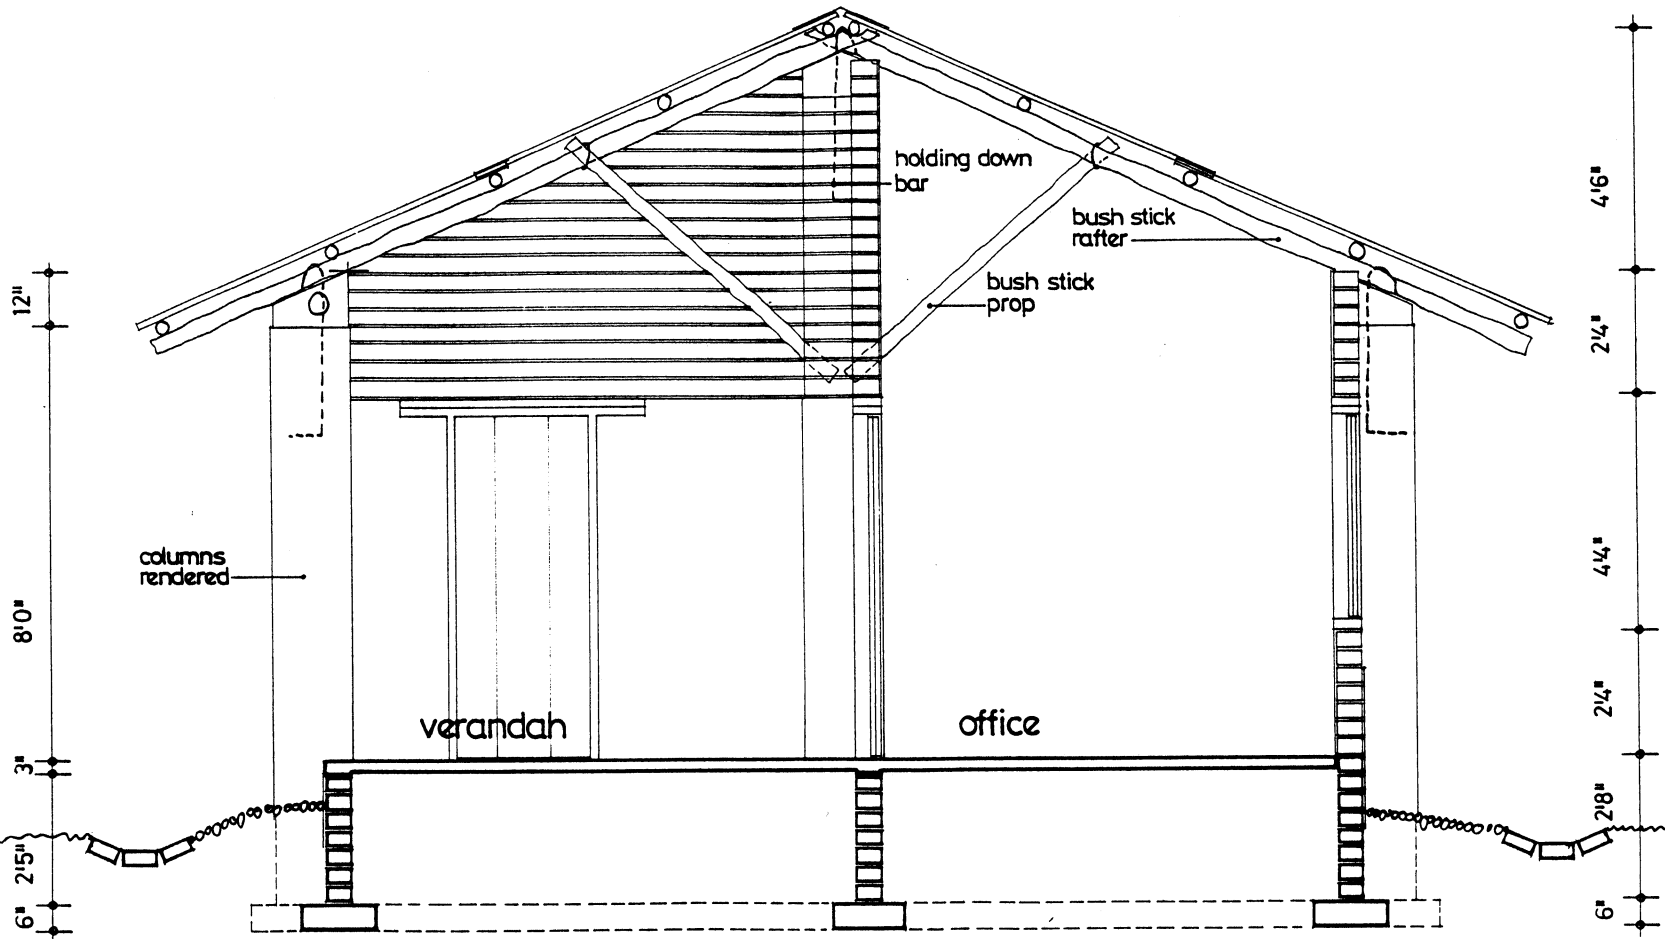


SECTION THRO' OFFICE

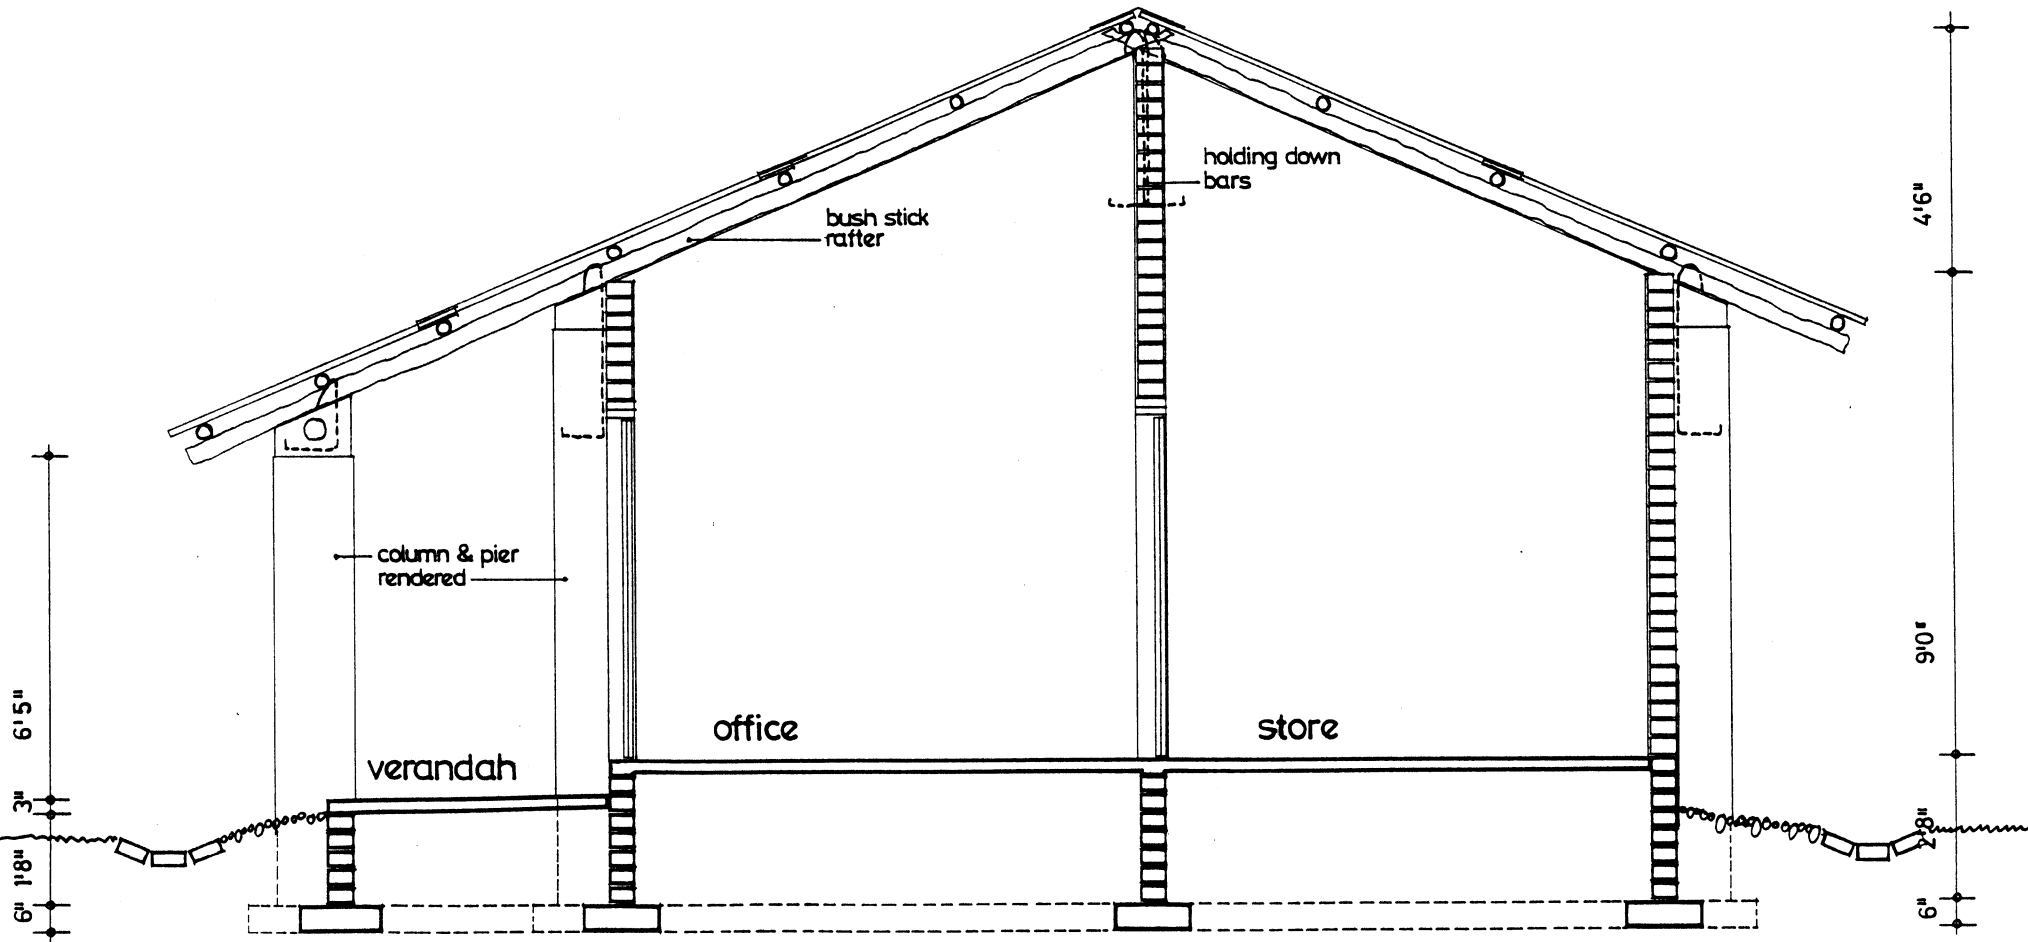


SECTION THRO' OFFICE & STORE

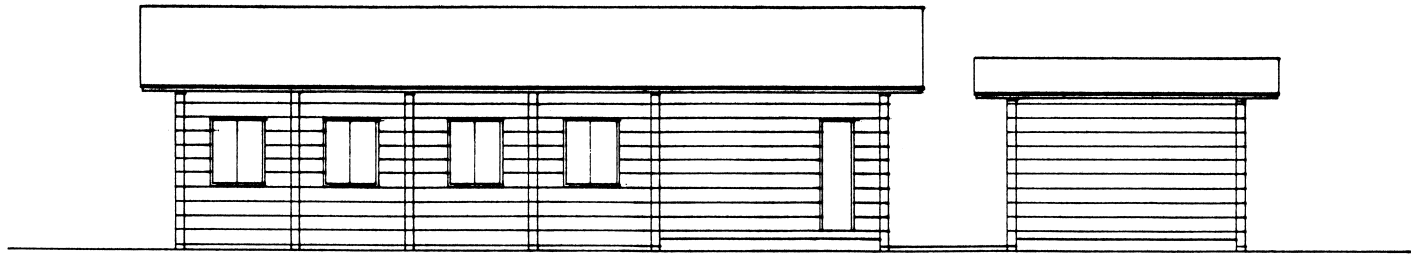


REAR ELEVATION

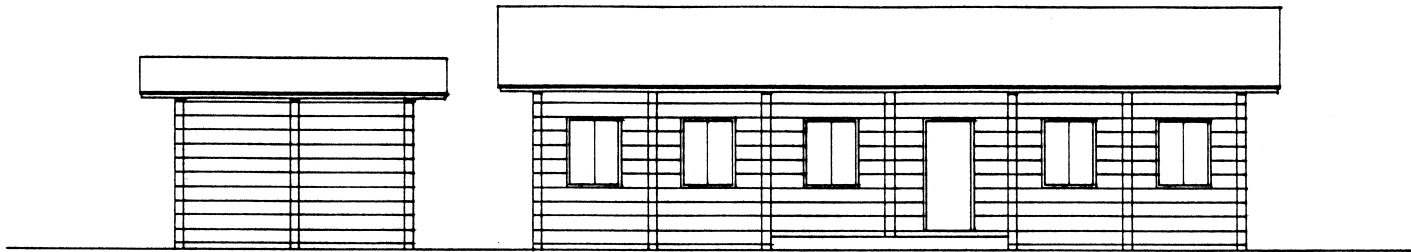


FRONT/ENTRANCE ELEVATION

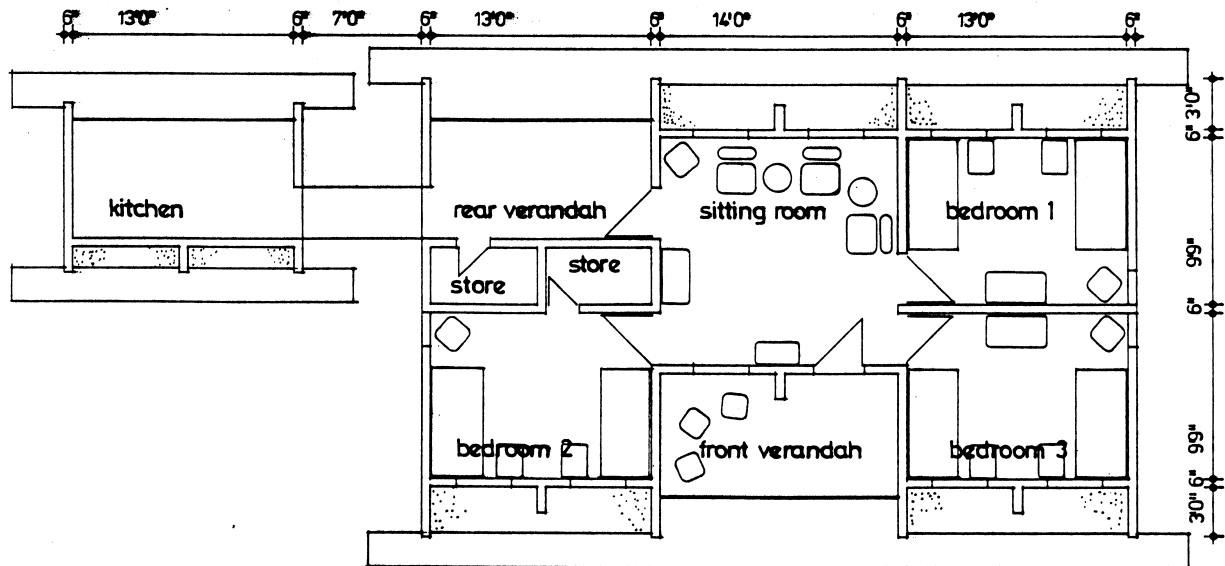



TEACHERS HOUSE : PLAN & ELEVATIONS

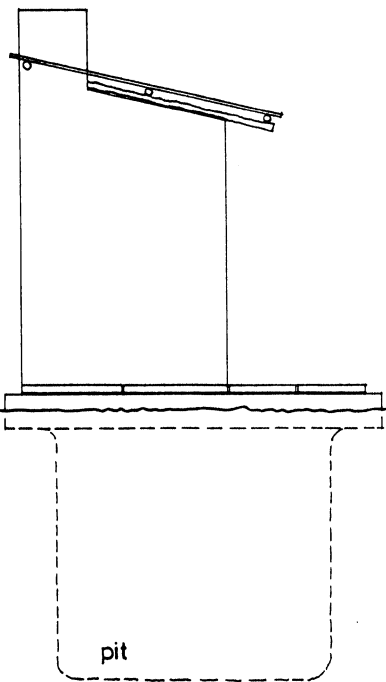



END ELEVATION

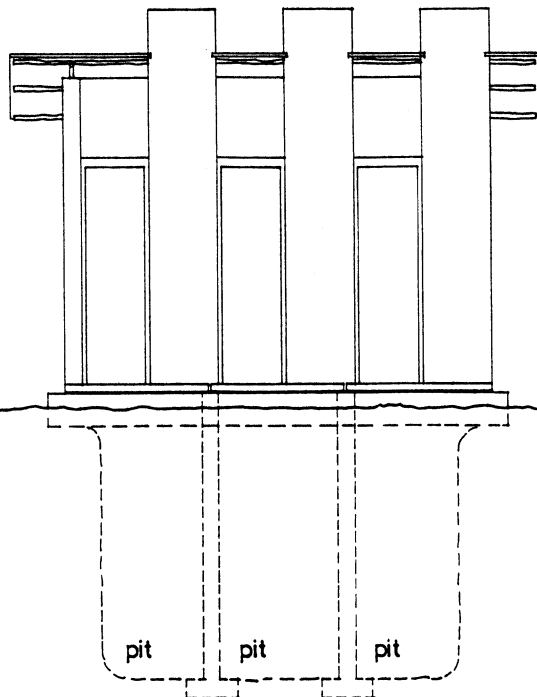


ENTRANCE ELEVATION

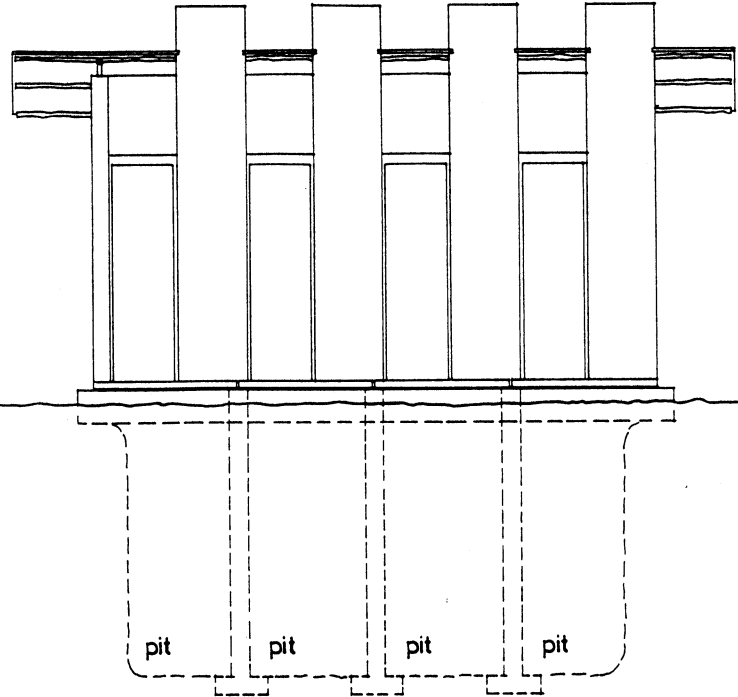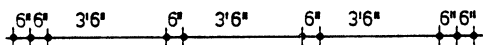

ENTRANCE ELEVATION

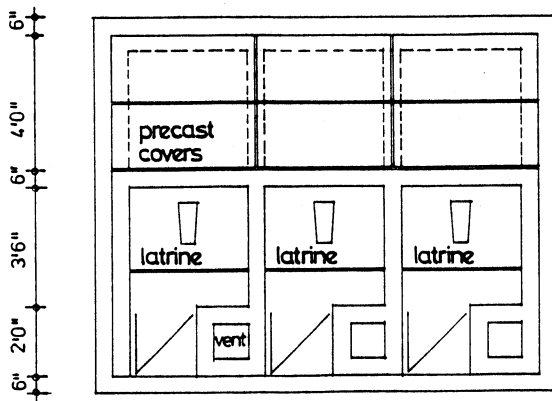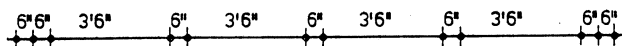

PIT LATRINE/3 FLOOR PLAN

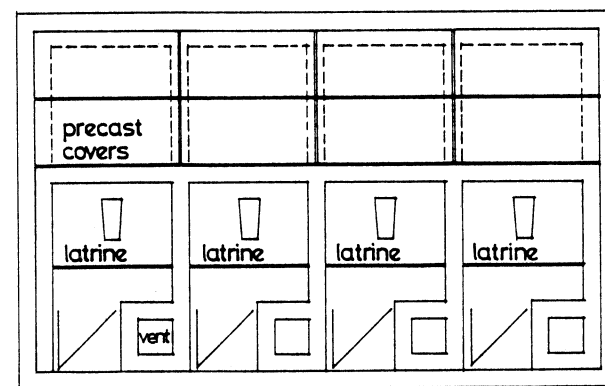

PIT LATRINE/4 FLOOR PLAN