





university village lusaka 1:1000
erhard lorenz associates/architects

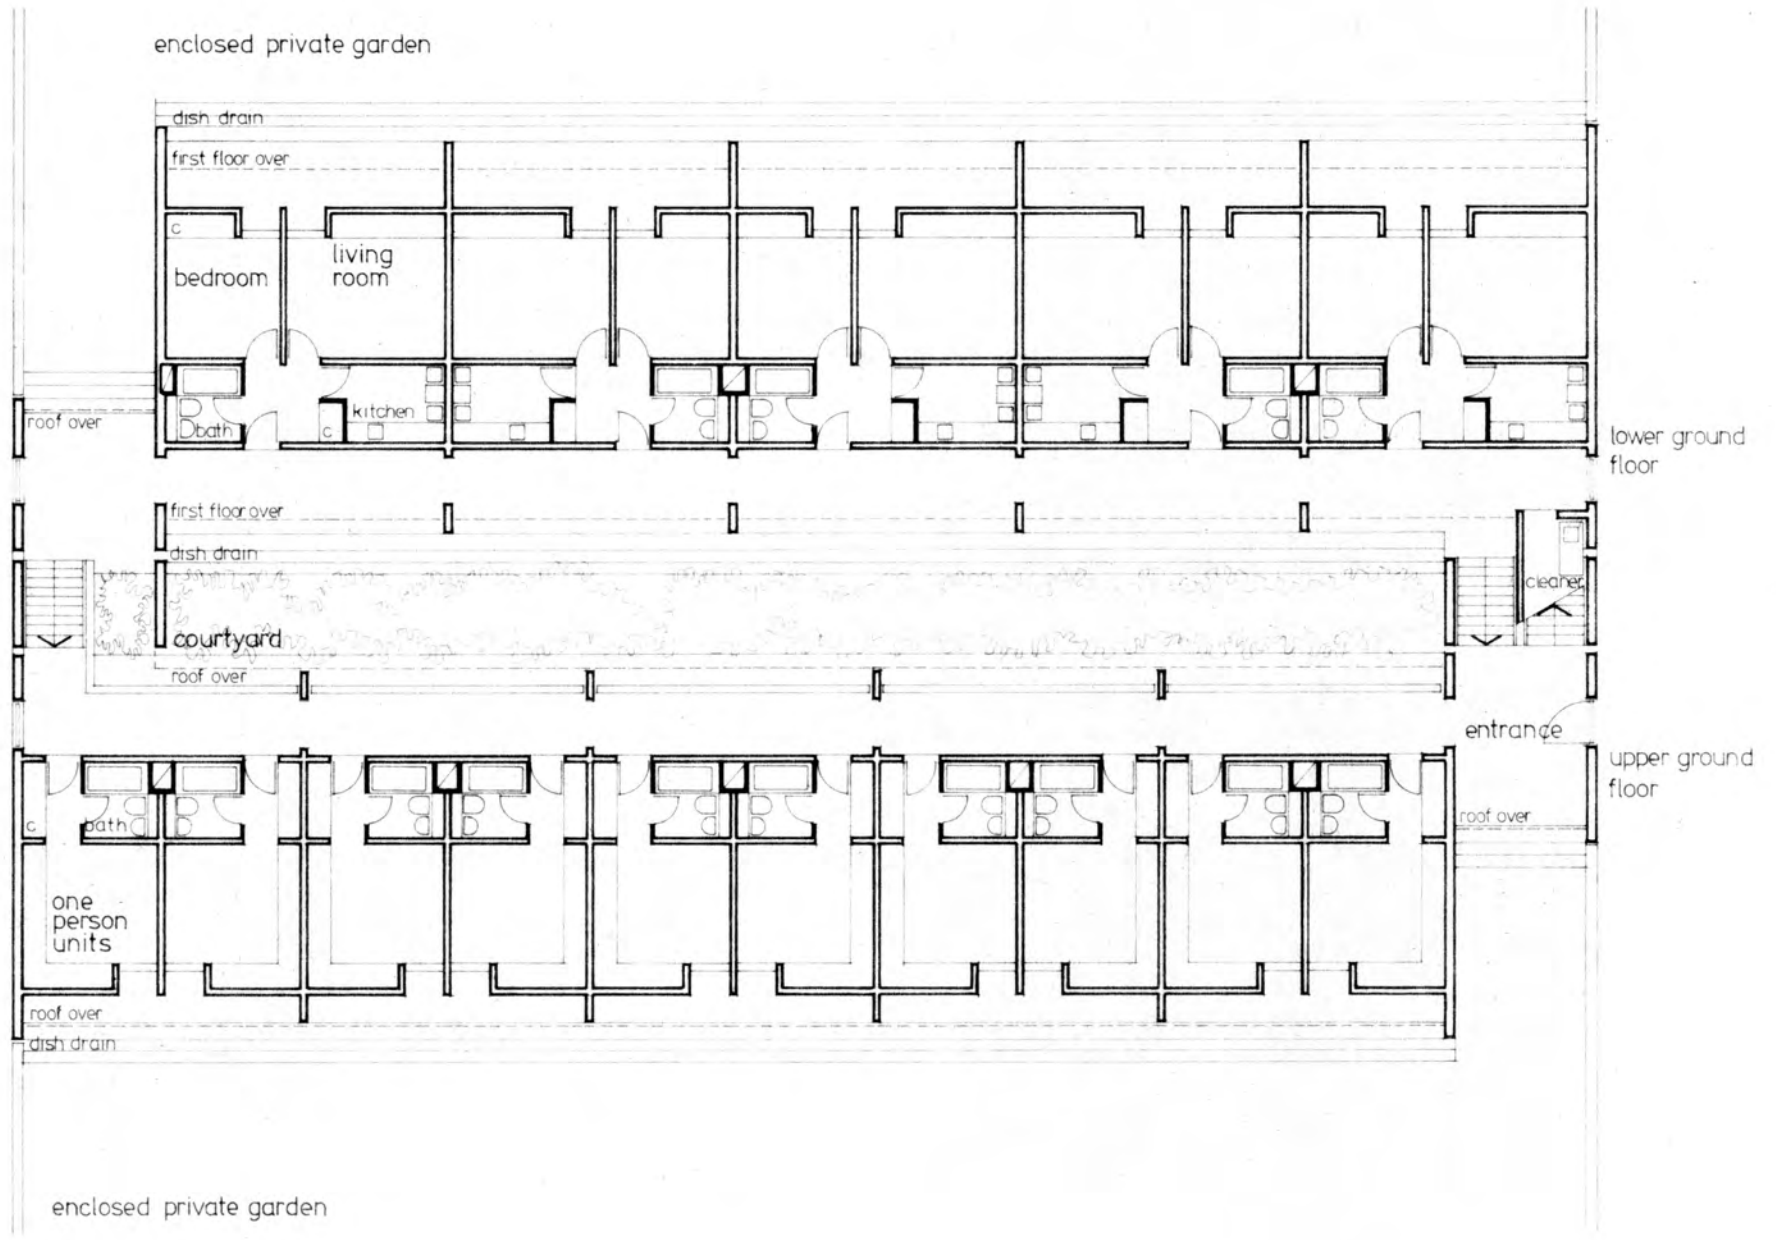


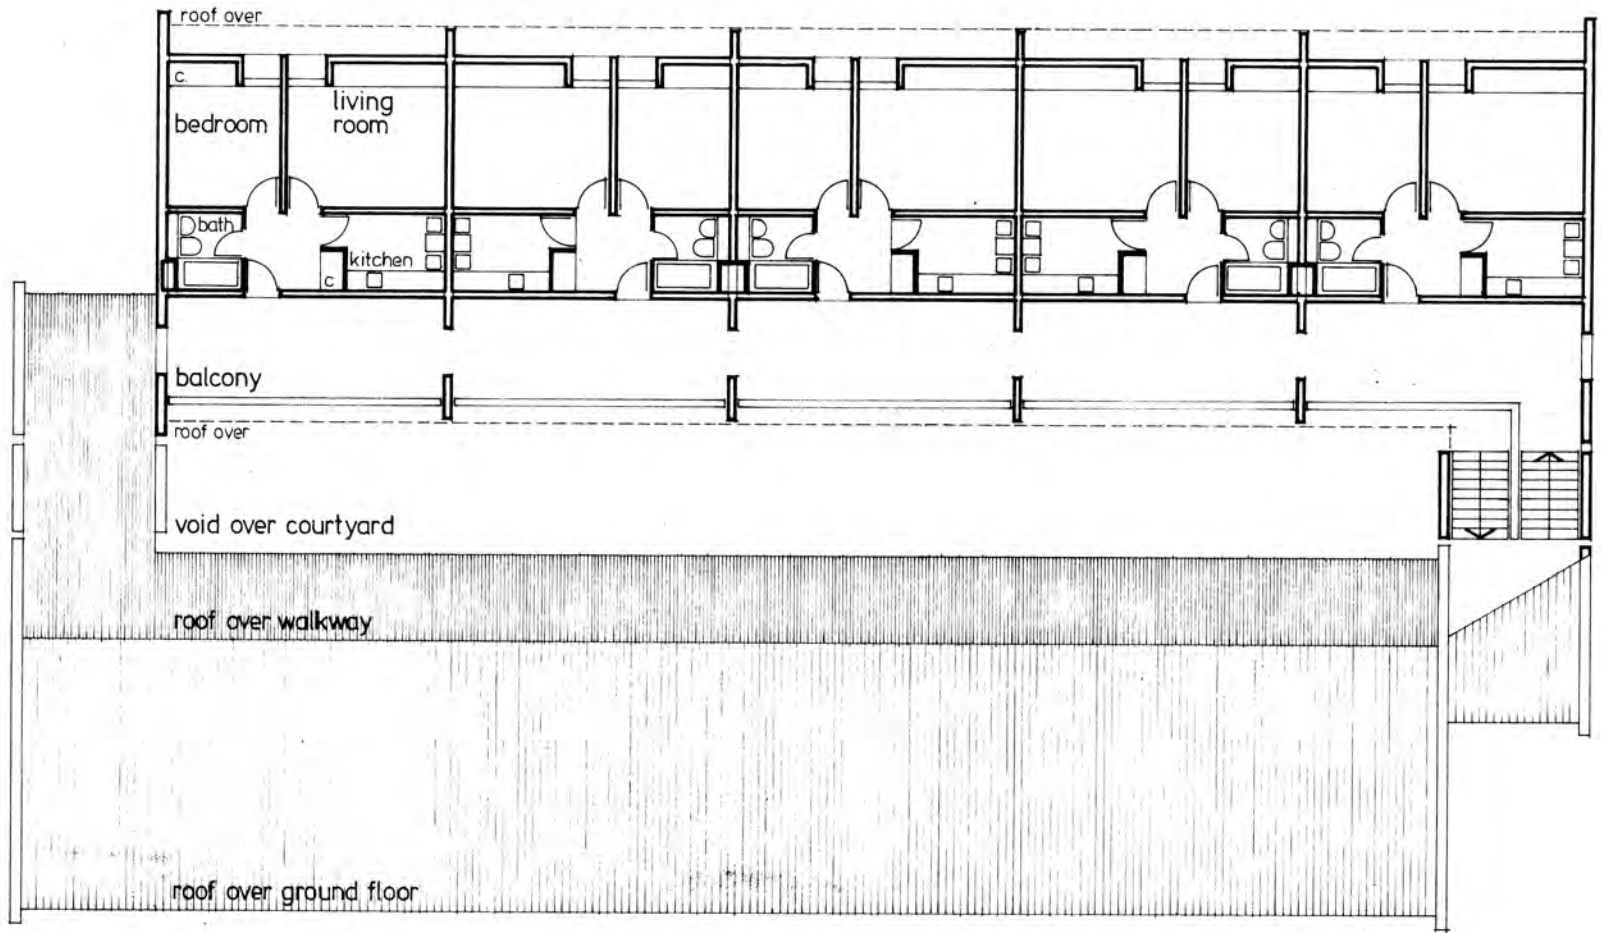

enclosed private garden

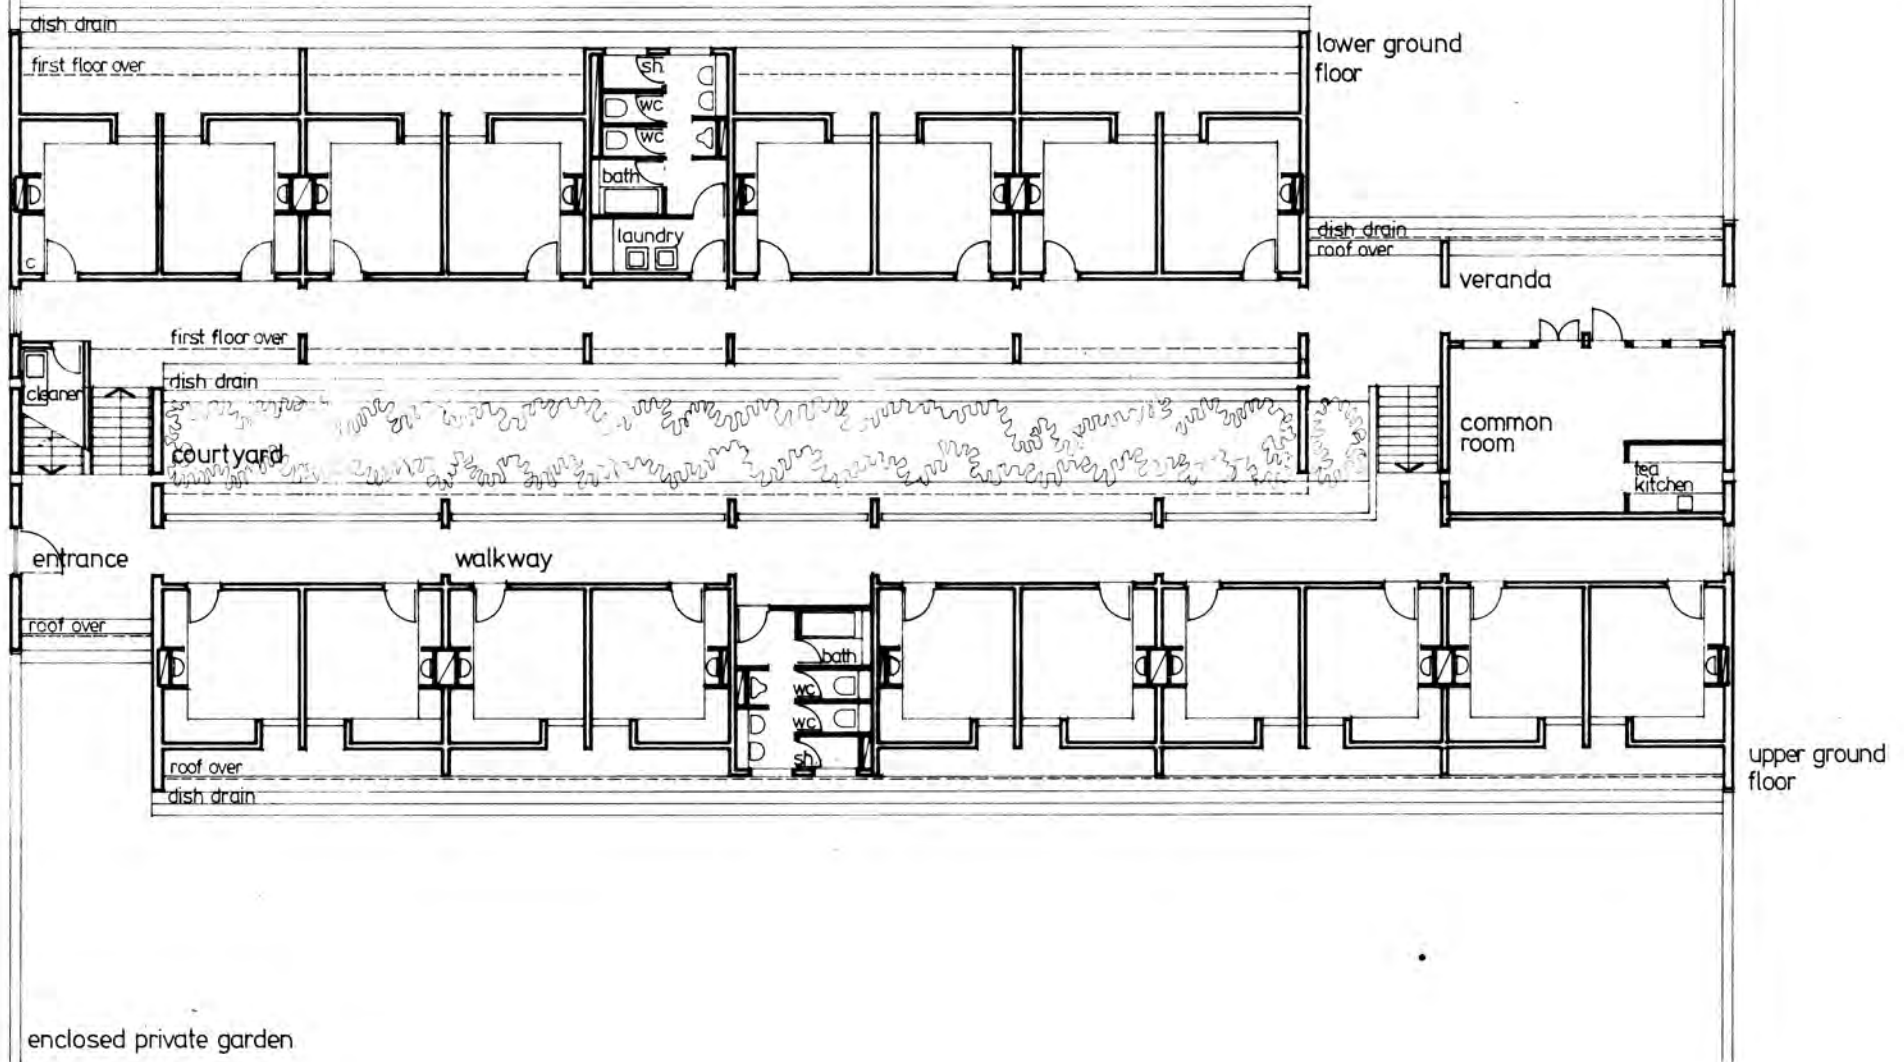


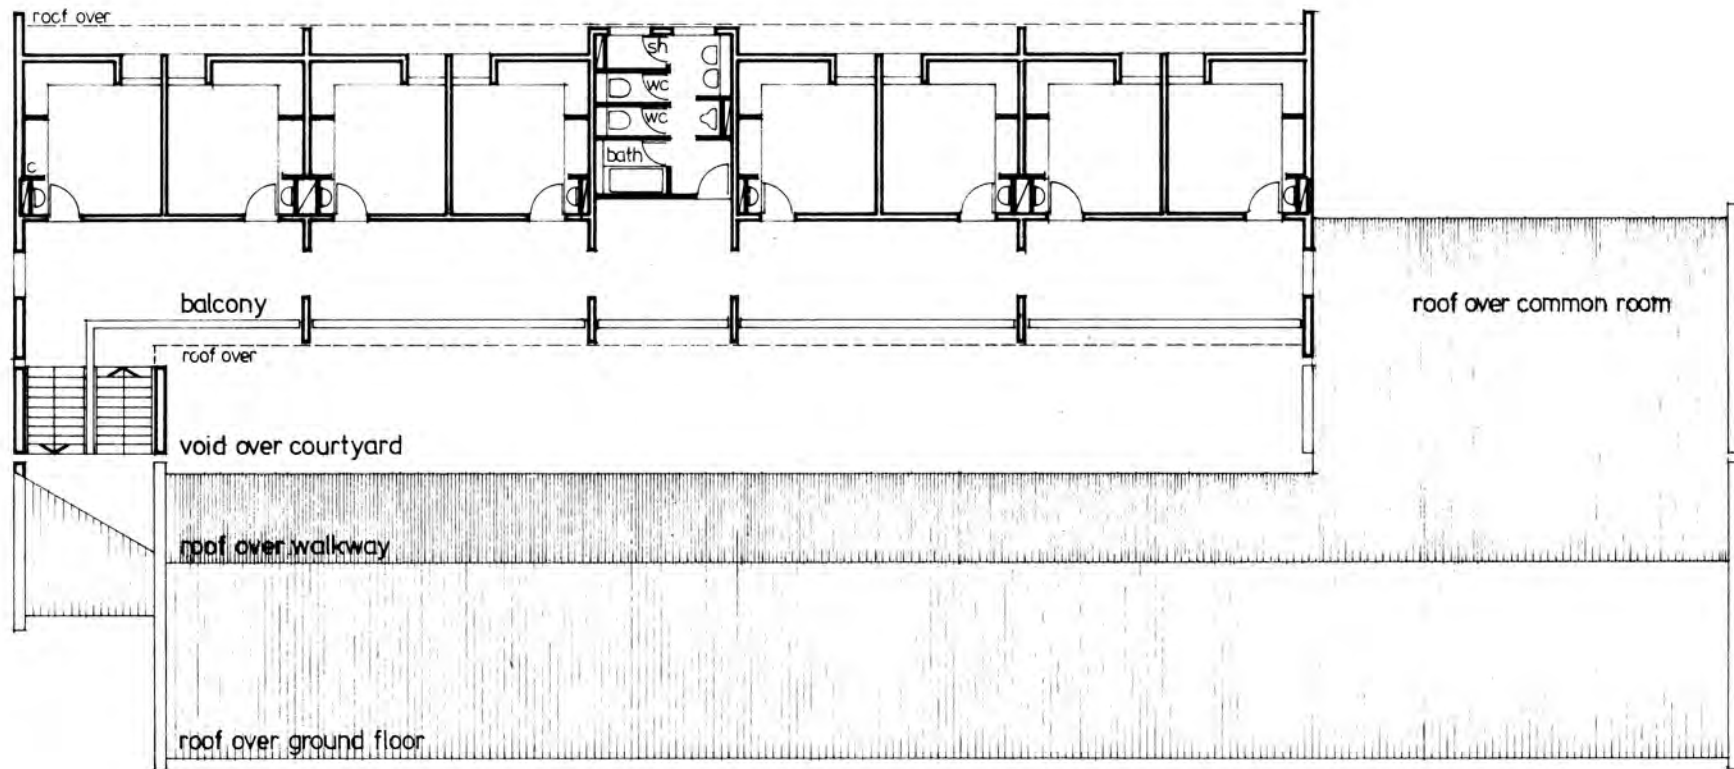

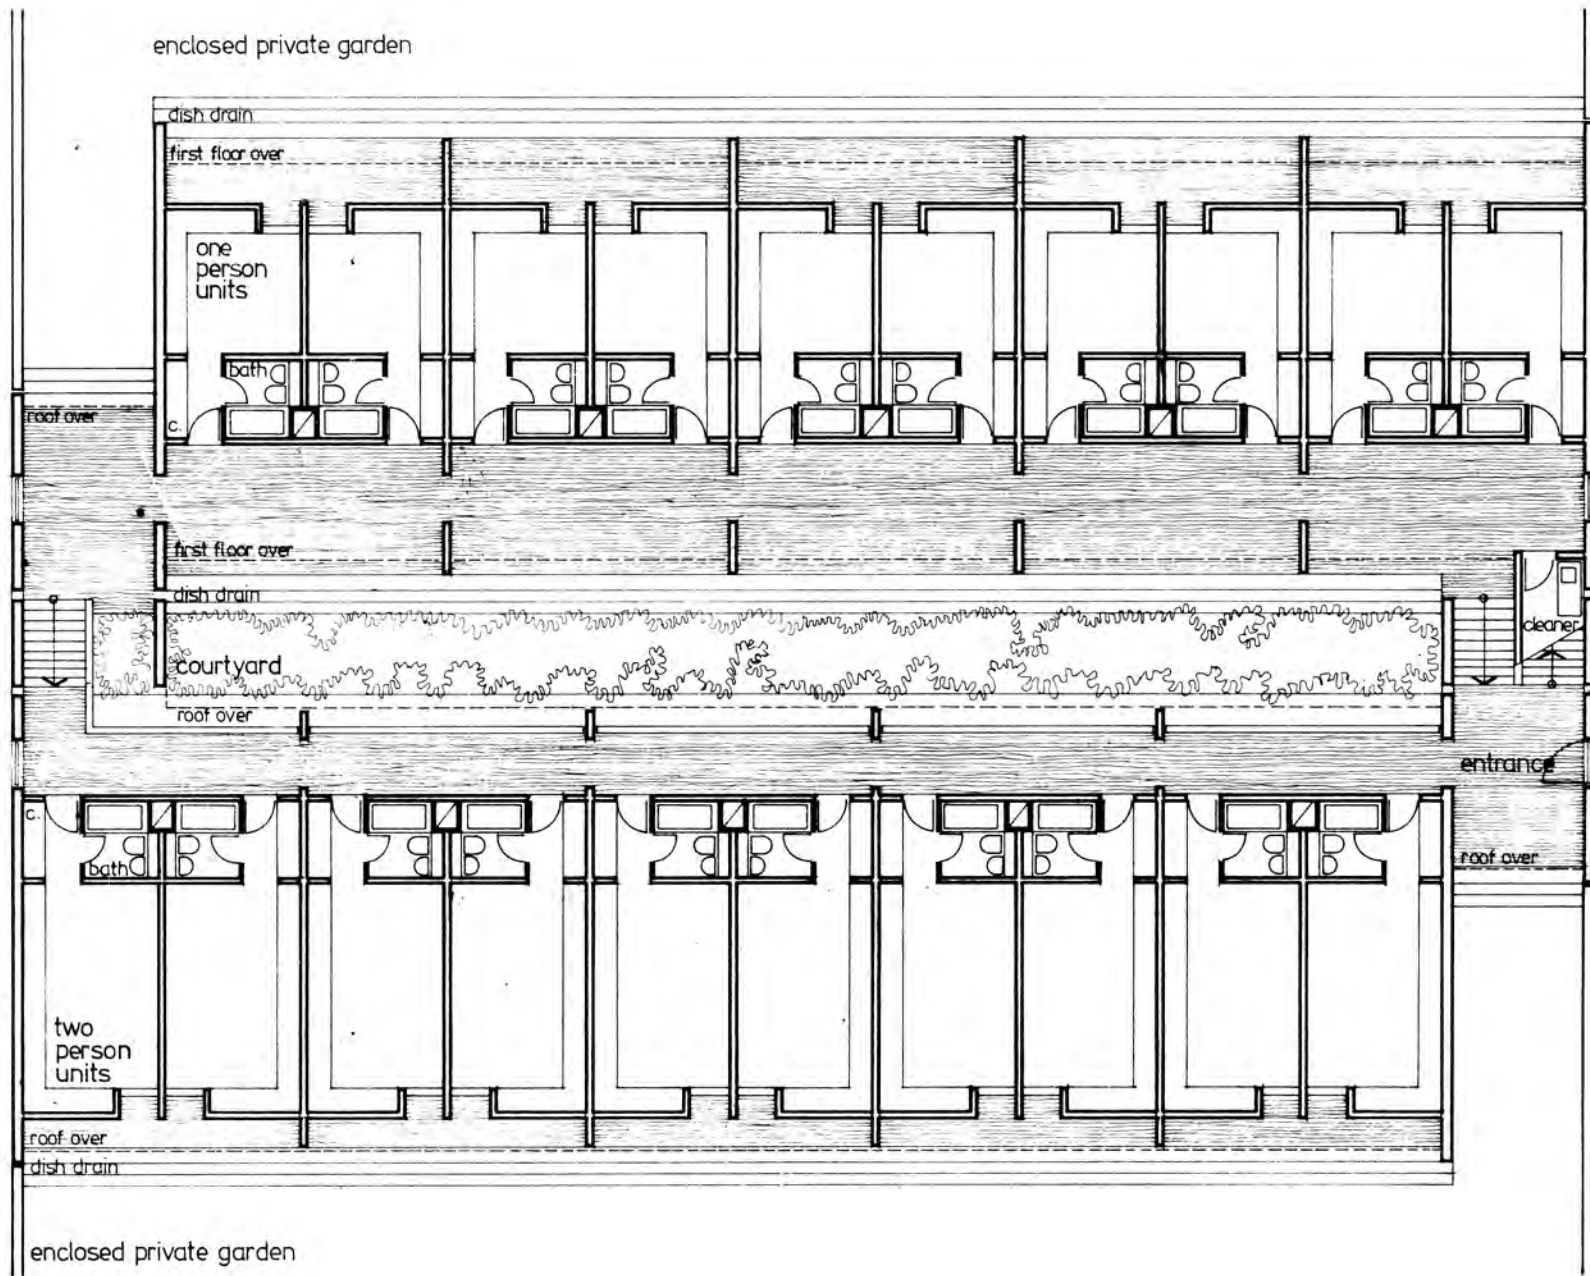

guest unit/ ground floor 1:200

erhard lorenz associates/architects

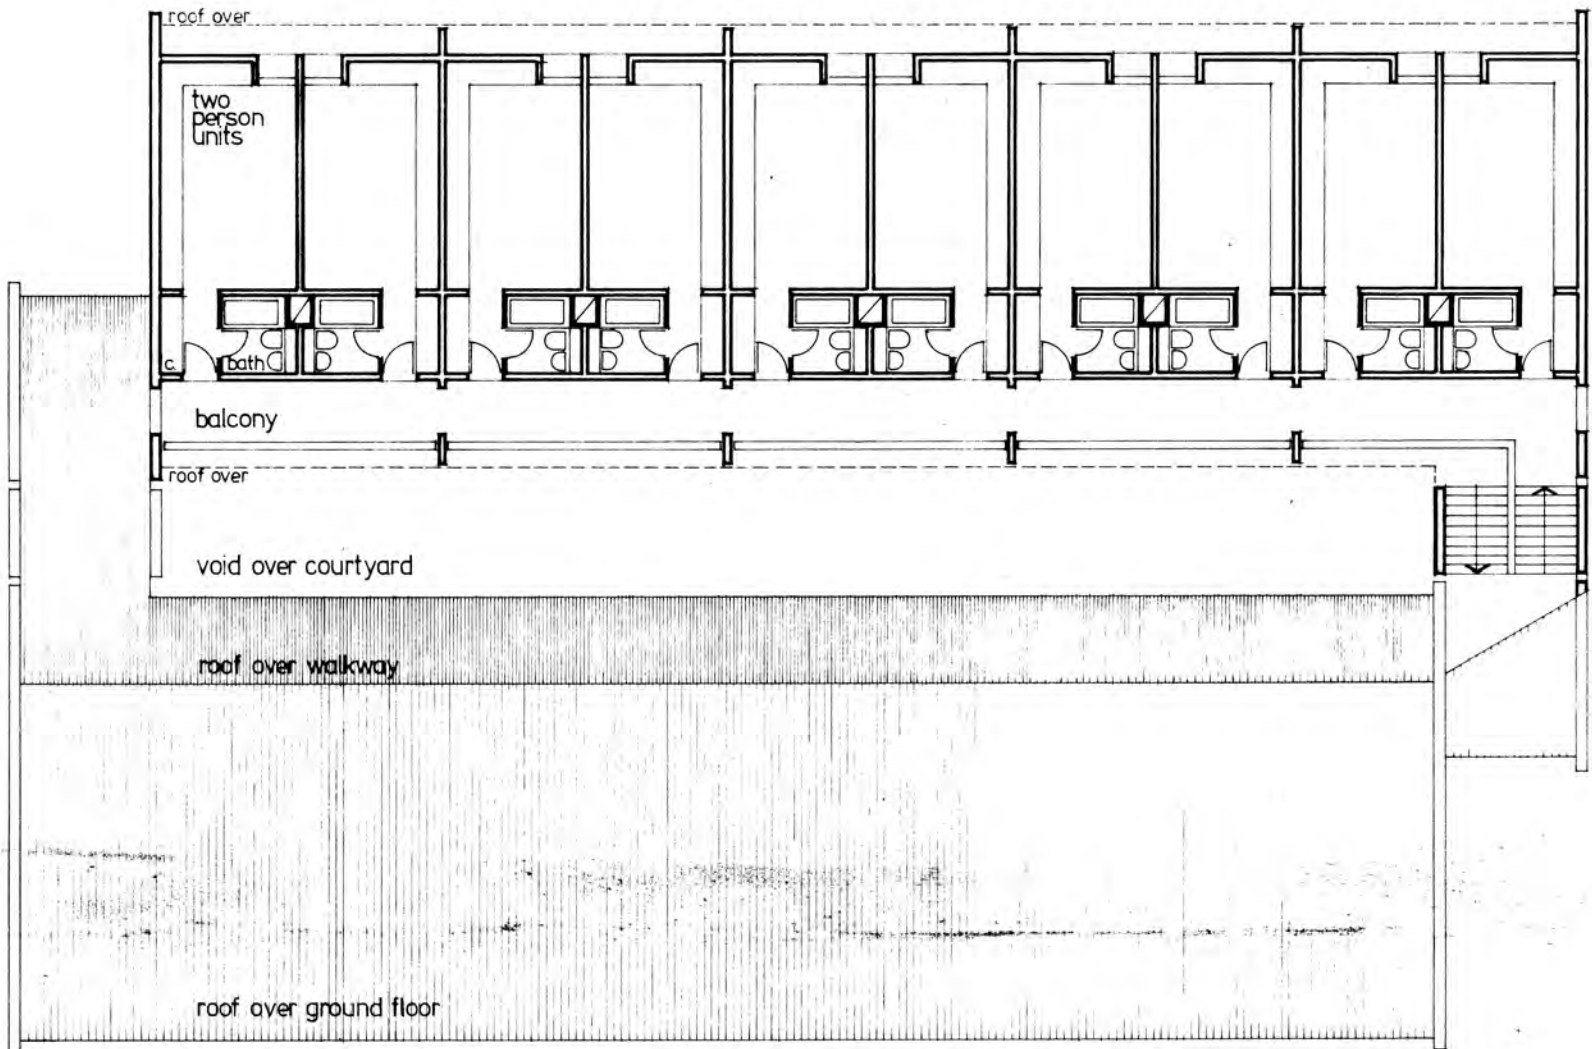

guest unit / first floor 1:200

erhard lorenz associates/architects



private garden

SDP flats

courtyard

single person units

private garden

bedroom

entrance

balcony

bedroom

entrance


entrance

typical section


SDP unit

1:100

erhard lorenz associates/architects

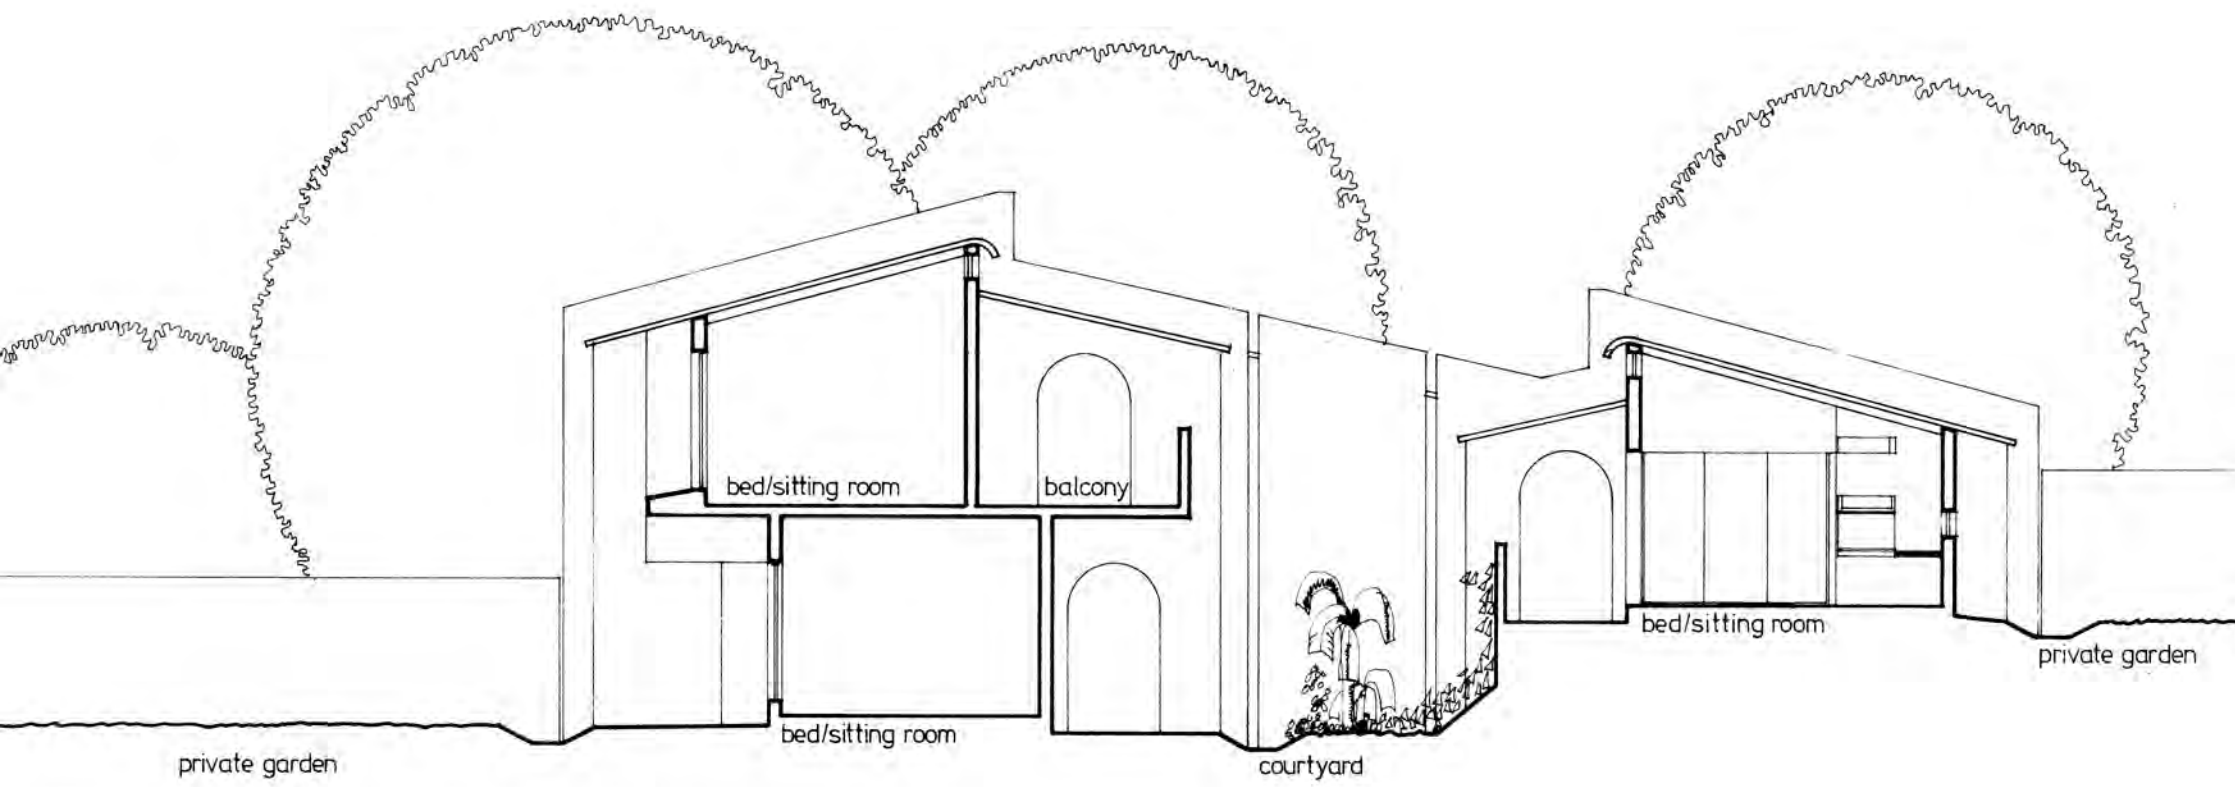

typical section

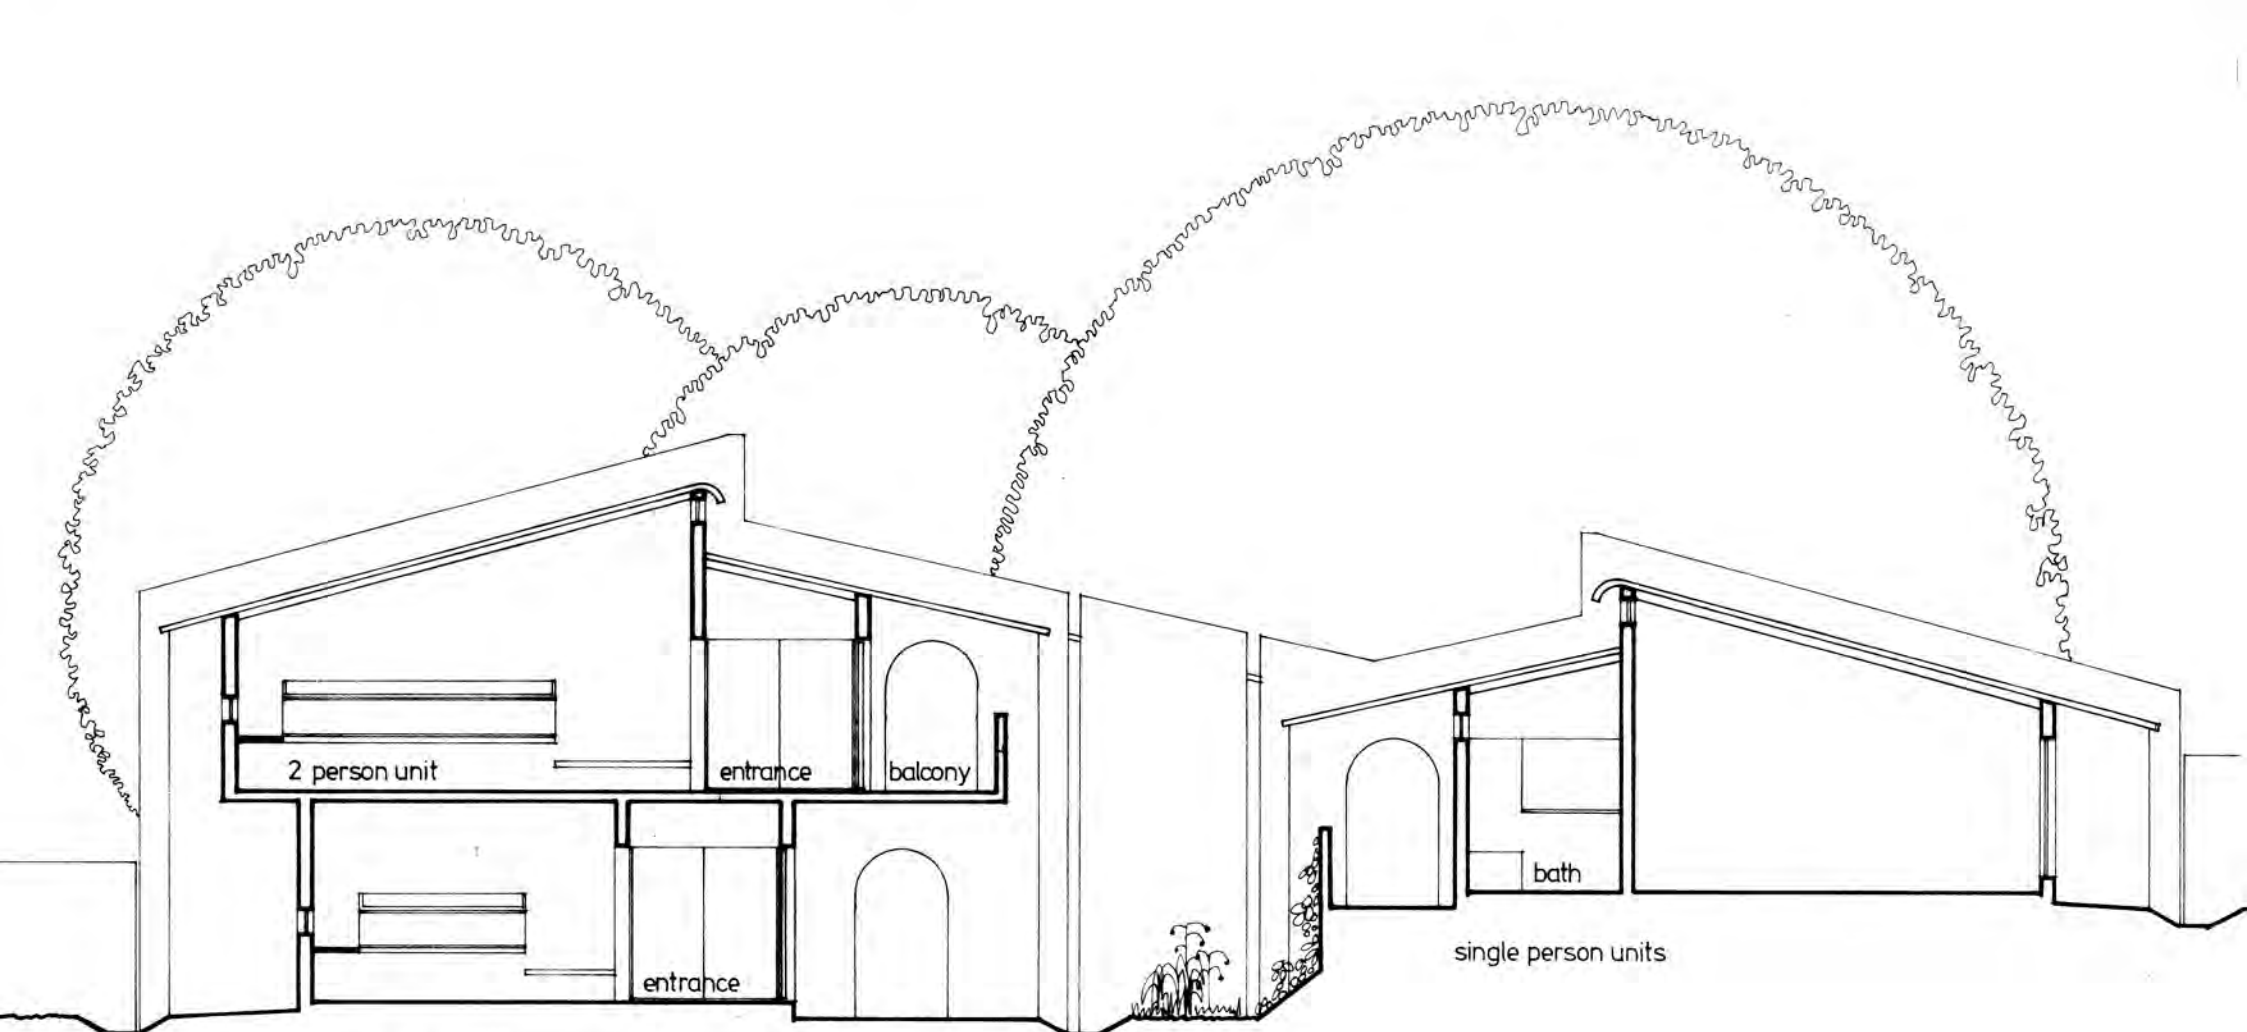

single person units

typical section